


F.A.U. RTE.	SECTION	COUNTY	TOTAL SHEETS	SHEET NO.
1487	66R	DuPAGE	412	255
STA. 23+00.00		TO STA. 144+00.00		
FED. ROAD DIST. NO.	ILLINOIS	FED. AID PROJECT		
CONTRACT NO. 62376				

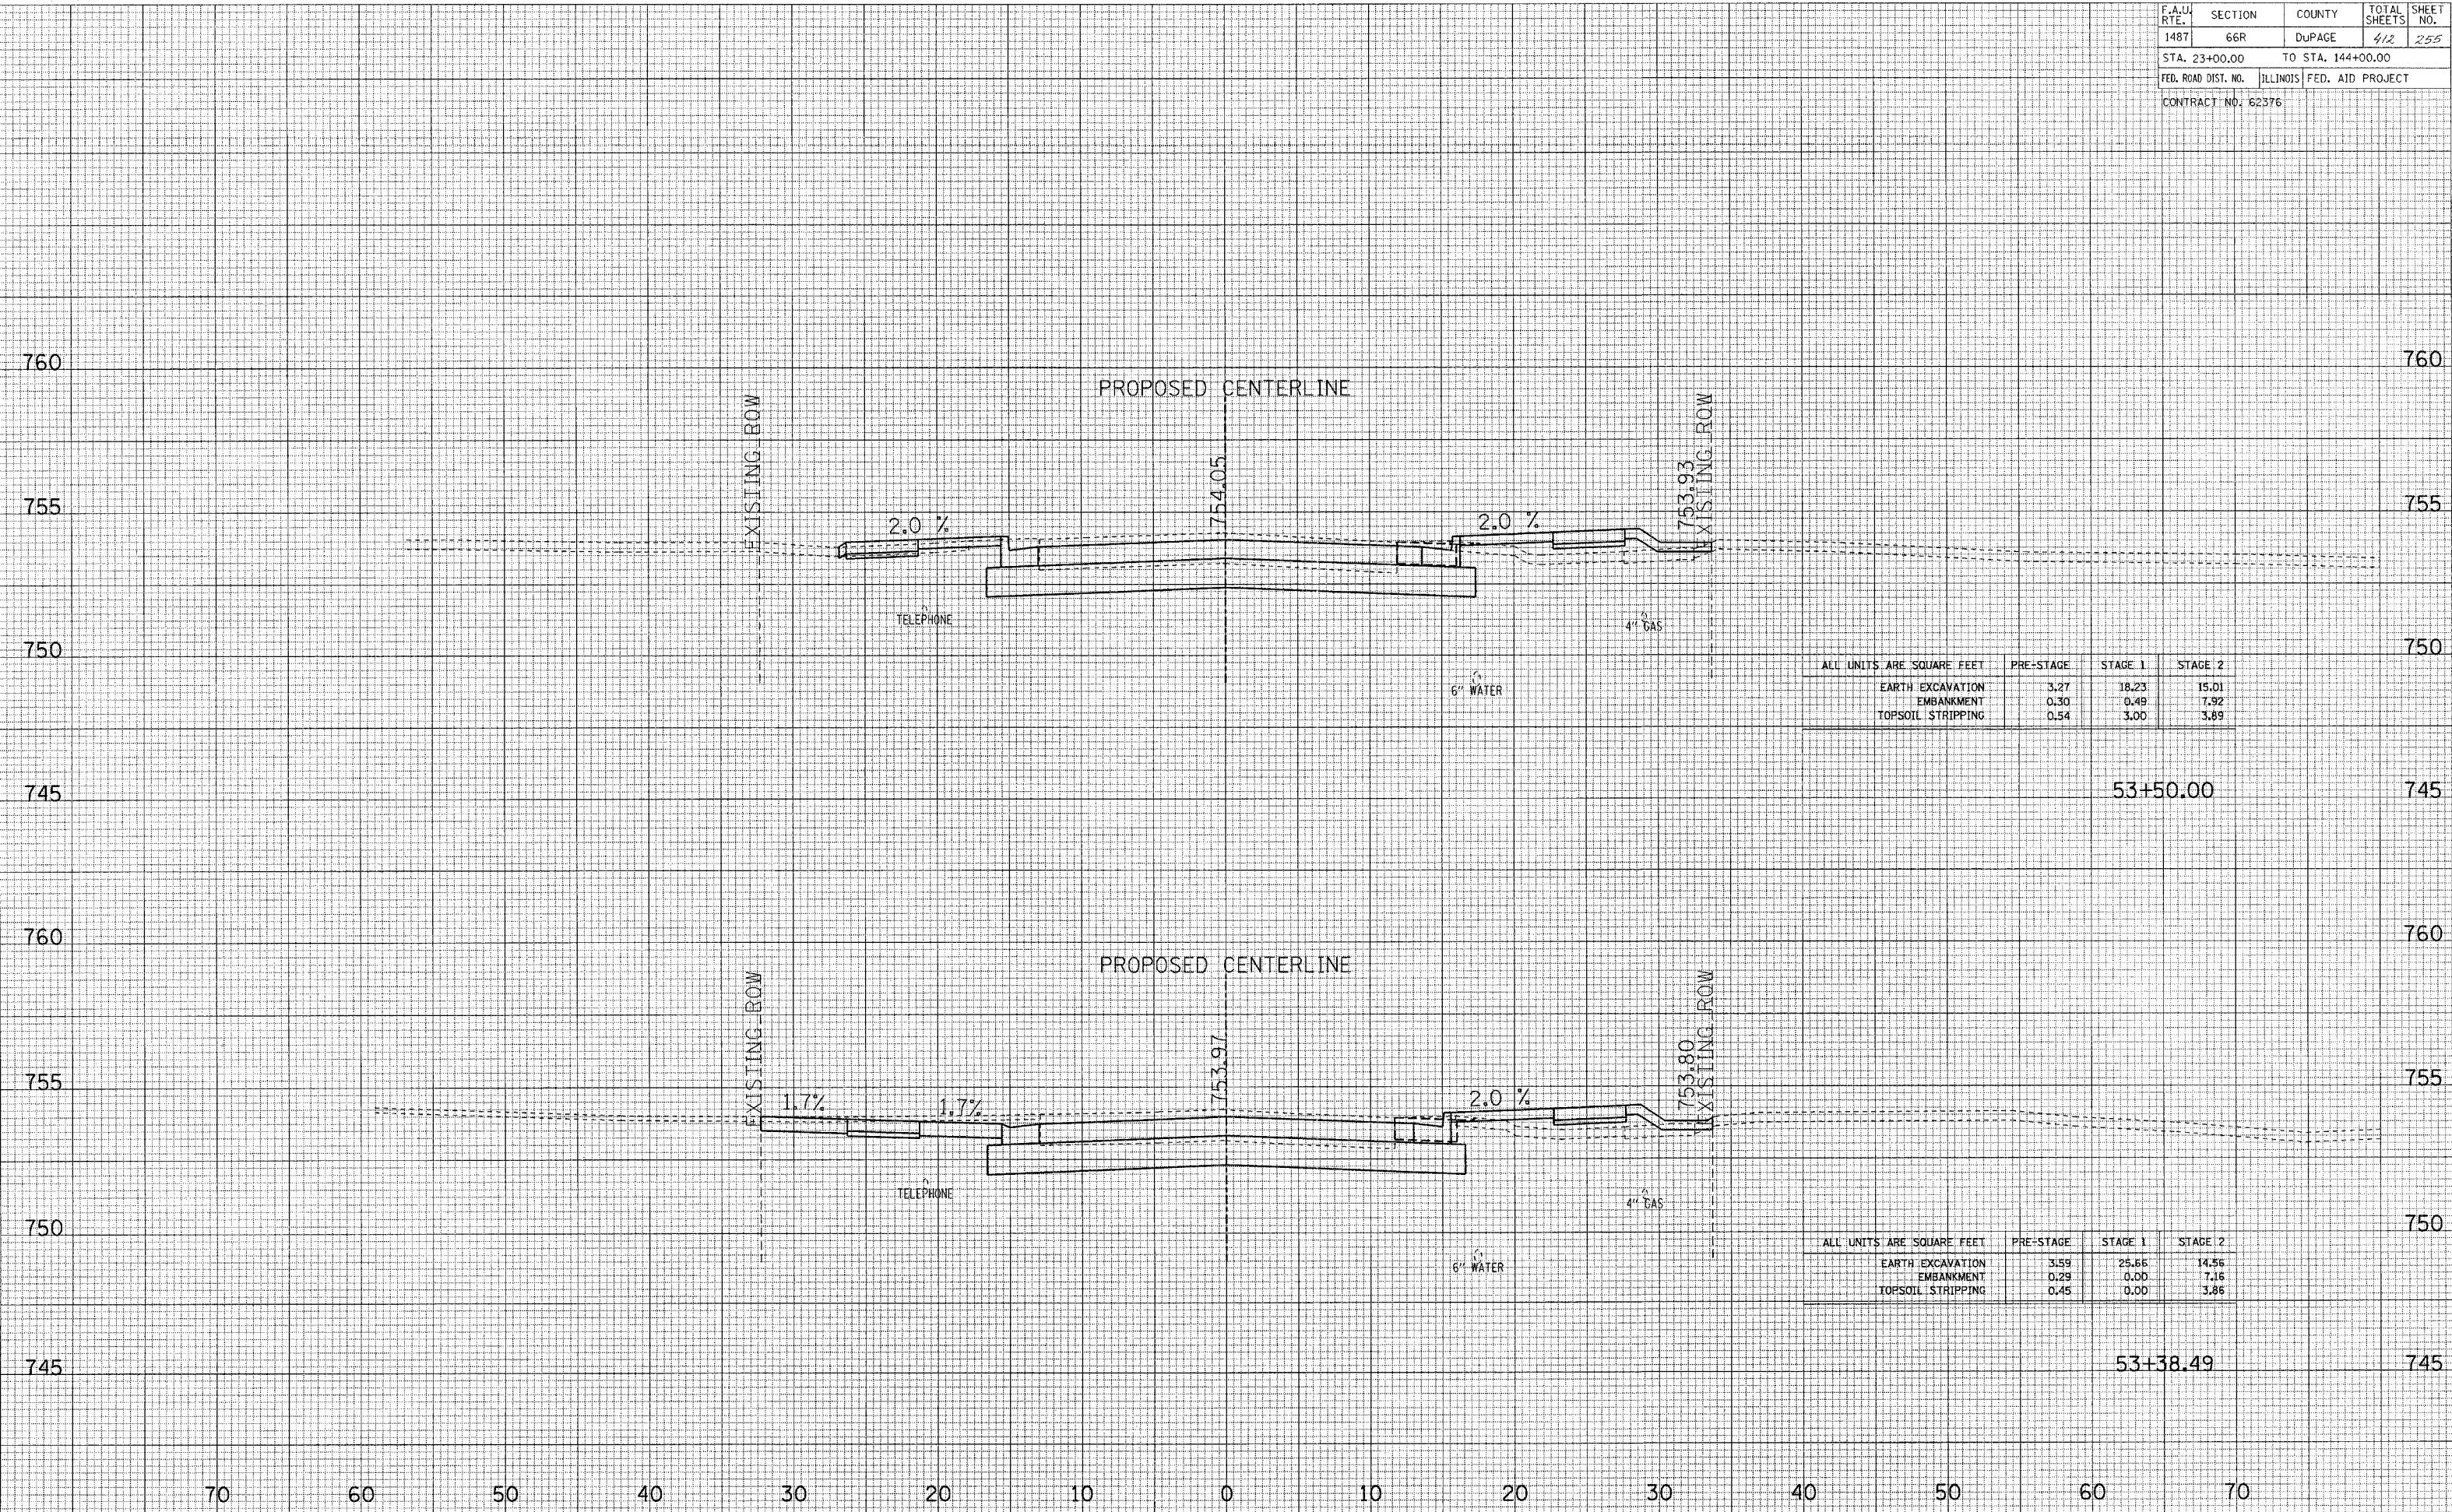

ALL UNITS ARE SQUARE FEET	PRE-STAGE	STAGE 1	STAGE 2
EARTH EXCAVATION	3.27	18.23	15.01
EMBANKMENT	0.30	0.49	7.92
TOPSOIL STRIPPING	0.54	3.00	3.89

53+50.00

ALL UNITS ARE SQUARE FEET	PRE-STAGE	STAGE 1	STAGE 2
EARTH EXCAVATION	3.59	25.65	14.55
EMBANKMENT	0.29	0.00	7.16
TOPSOIL STRIPPING	0.45	0.00	3.85

53+38.49

MAPLE AVENUE CROSS SECTIONS