


F.A.U. RTE.	SECTION	COUNTY	TOTAL SHEETS	SHEET NO.
1487	66R	DuPAGE	112	260
STA. 23+00.00		TO STA. 144+00.00		
FED. ROAD DIST. NO.		ILLINOIS FED. AID PROJECT		
CONTRACT NO. 62376				

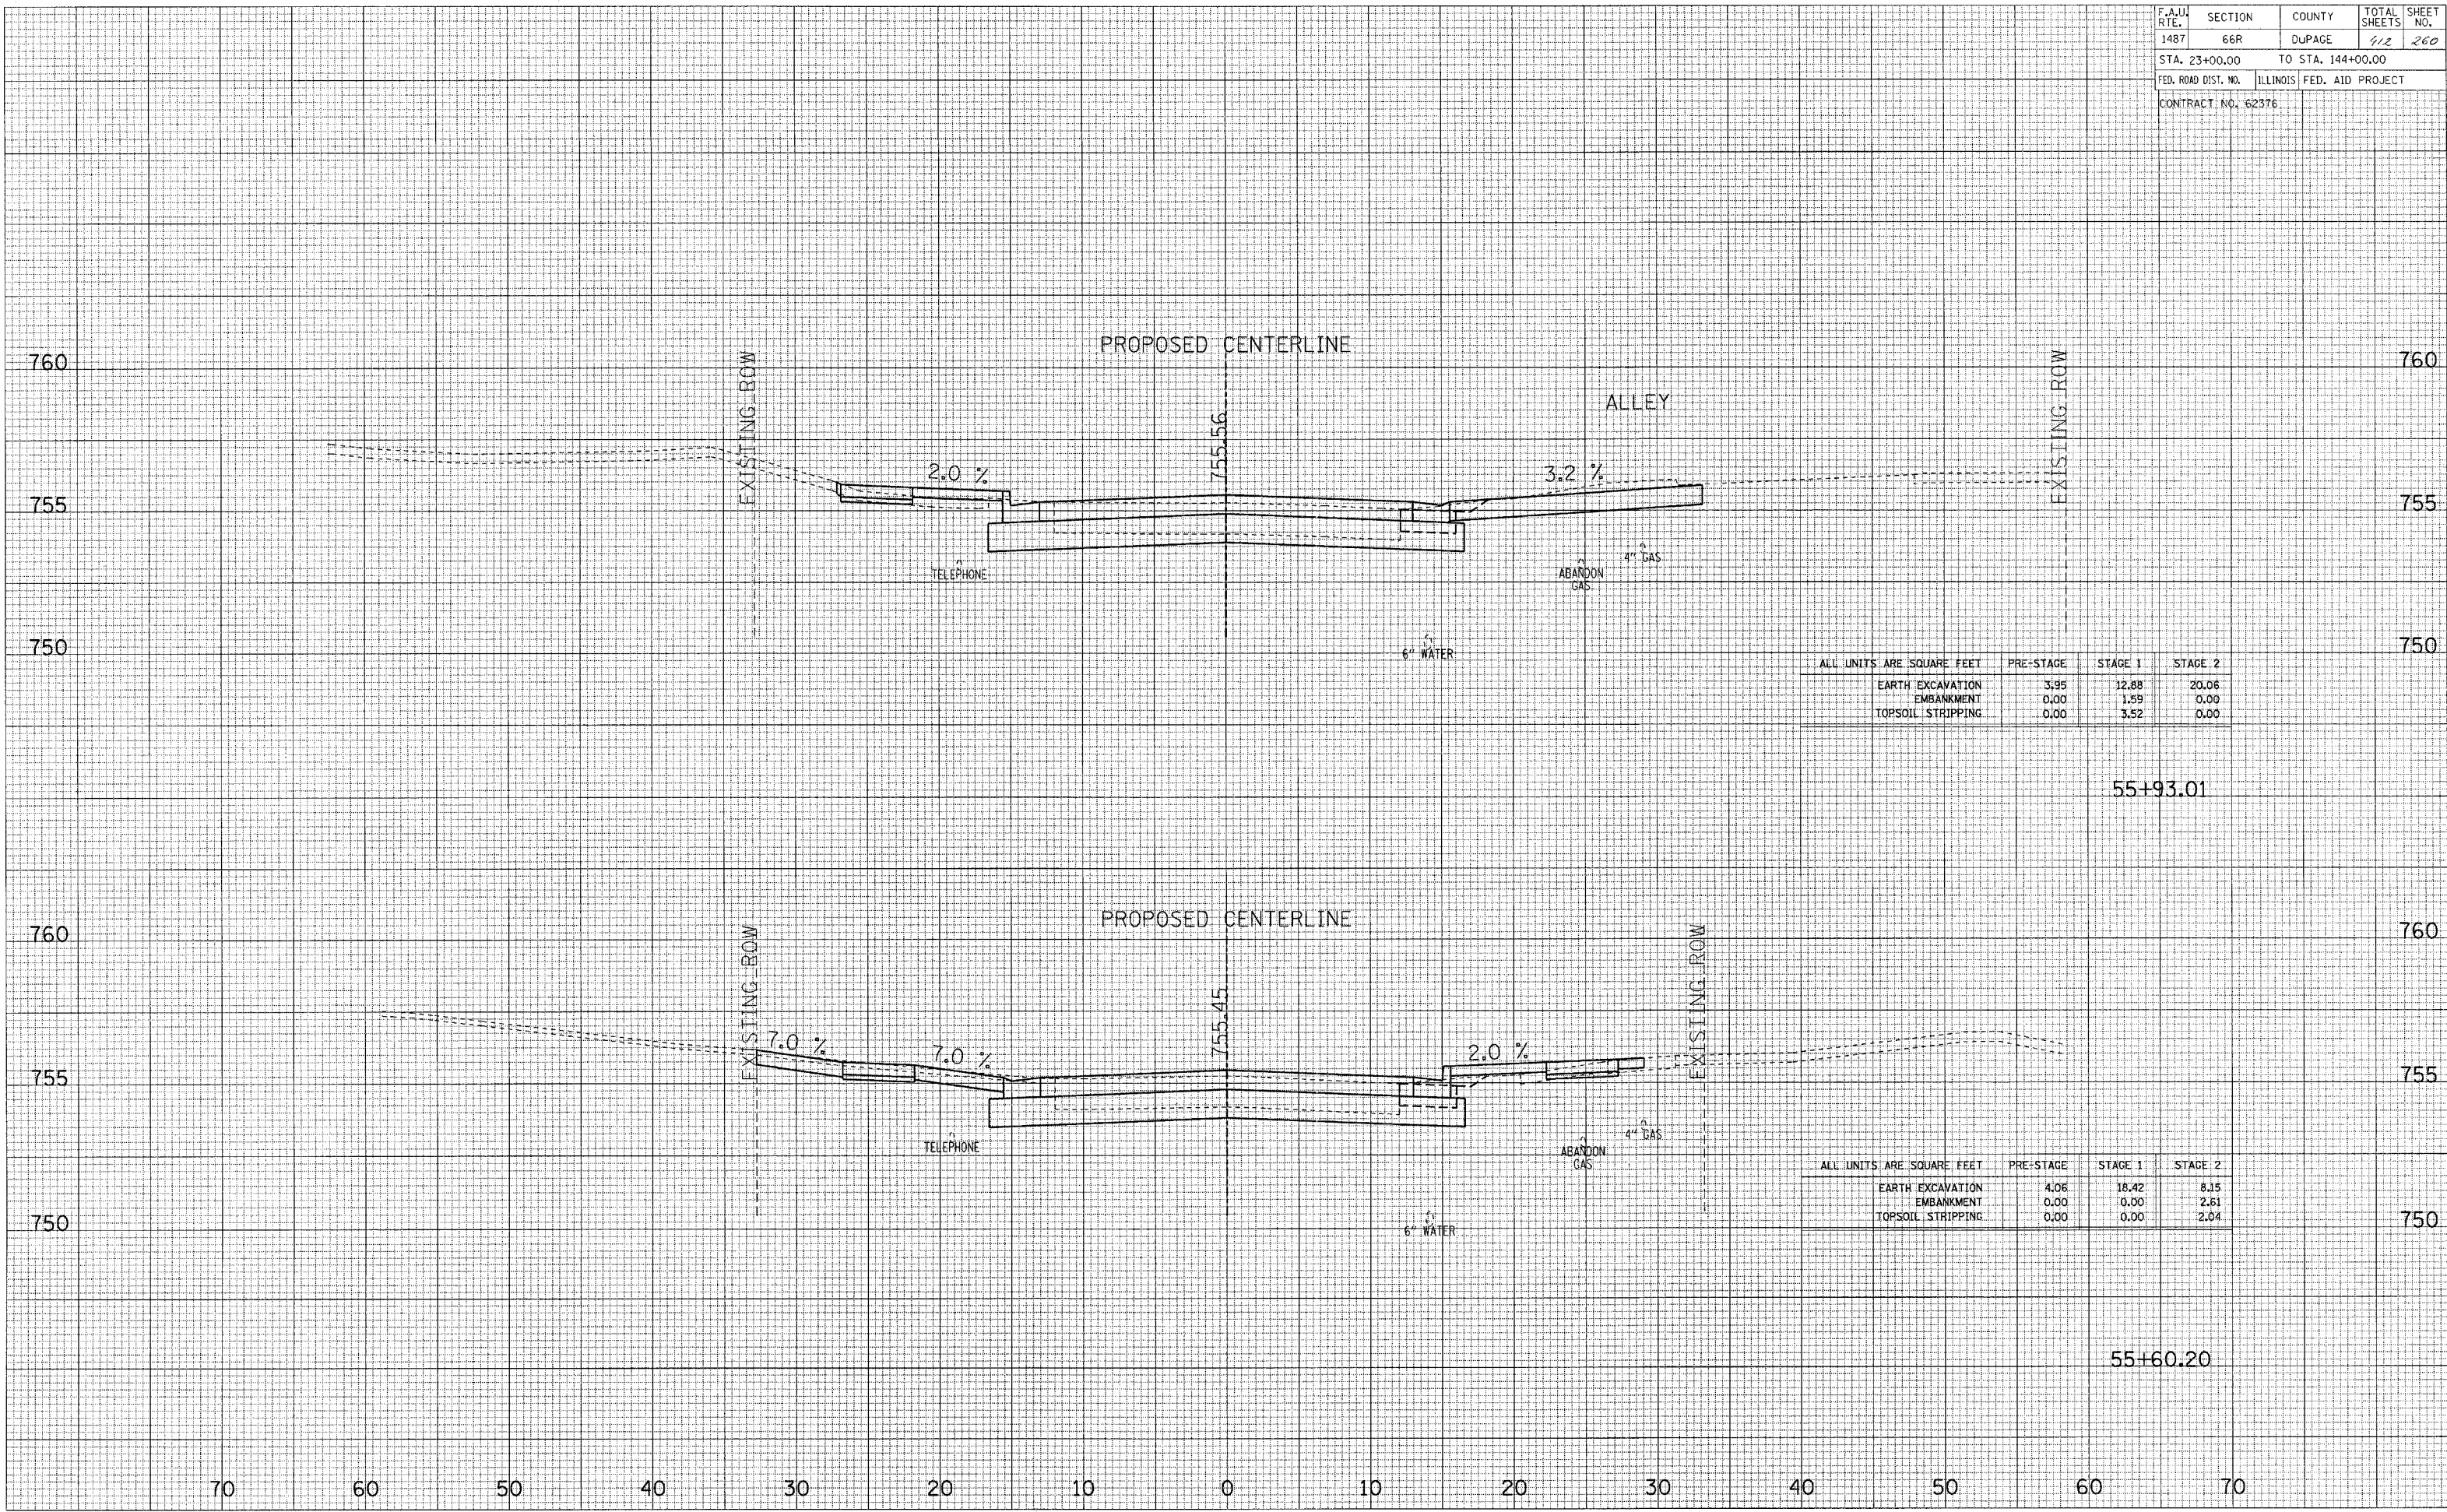

ALL UNITS ARE SQUARE FEET	PRE-STAGE	STAGE 1	STAGE 2
EARTH EXCAVATION	3.95	12.88	20.06
EMBANKMENT	0.00	1.59	0.00
TOPSOIL STRIPPING	0.00	3.52	0.00

55+93.01

ALL UNITS ARE SQUARE FEET	PRE-STAGE	STAGE 1	STAGE 2
EARTH EXCAVATION	4.06	18.42	8.15
EMBANKMENT	0.00	0.00	2.61
TOPSOIL STRIPPING	0.00	0.00	2.04

55+60.20

MAPLE AVENUE CROSS SECTIONS

SURVEYED PLOTTED  
 SURVEY PLOTTED  
 NOTE BOOK NO. \_\_\_\_\_  
 REVISIONS AREAS CHECKED  
 NO. \_\_\_\_\_

SURVEYED PLOTTED  
 SURVEY PLOTTED  
 NOTE BOOK NO. \_\_\_\_\_  
 REVISIONS AREAS CHECKED  
 NO. \_\_\_\_\_