


F.A.U. RTE.	SECTION	COUNTY	TOTAL SHEETS	SHEET NO.
1487	66R	DUPAGE	412	261
STA. 23+00.00		TO STA. 144+00.00		
FED. ROAD DIST. NO.		ILLINOIS FED. AID PROJECT		
CONTRACT NO. 62376				

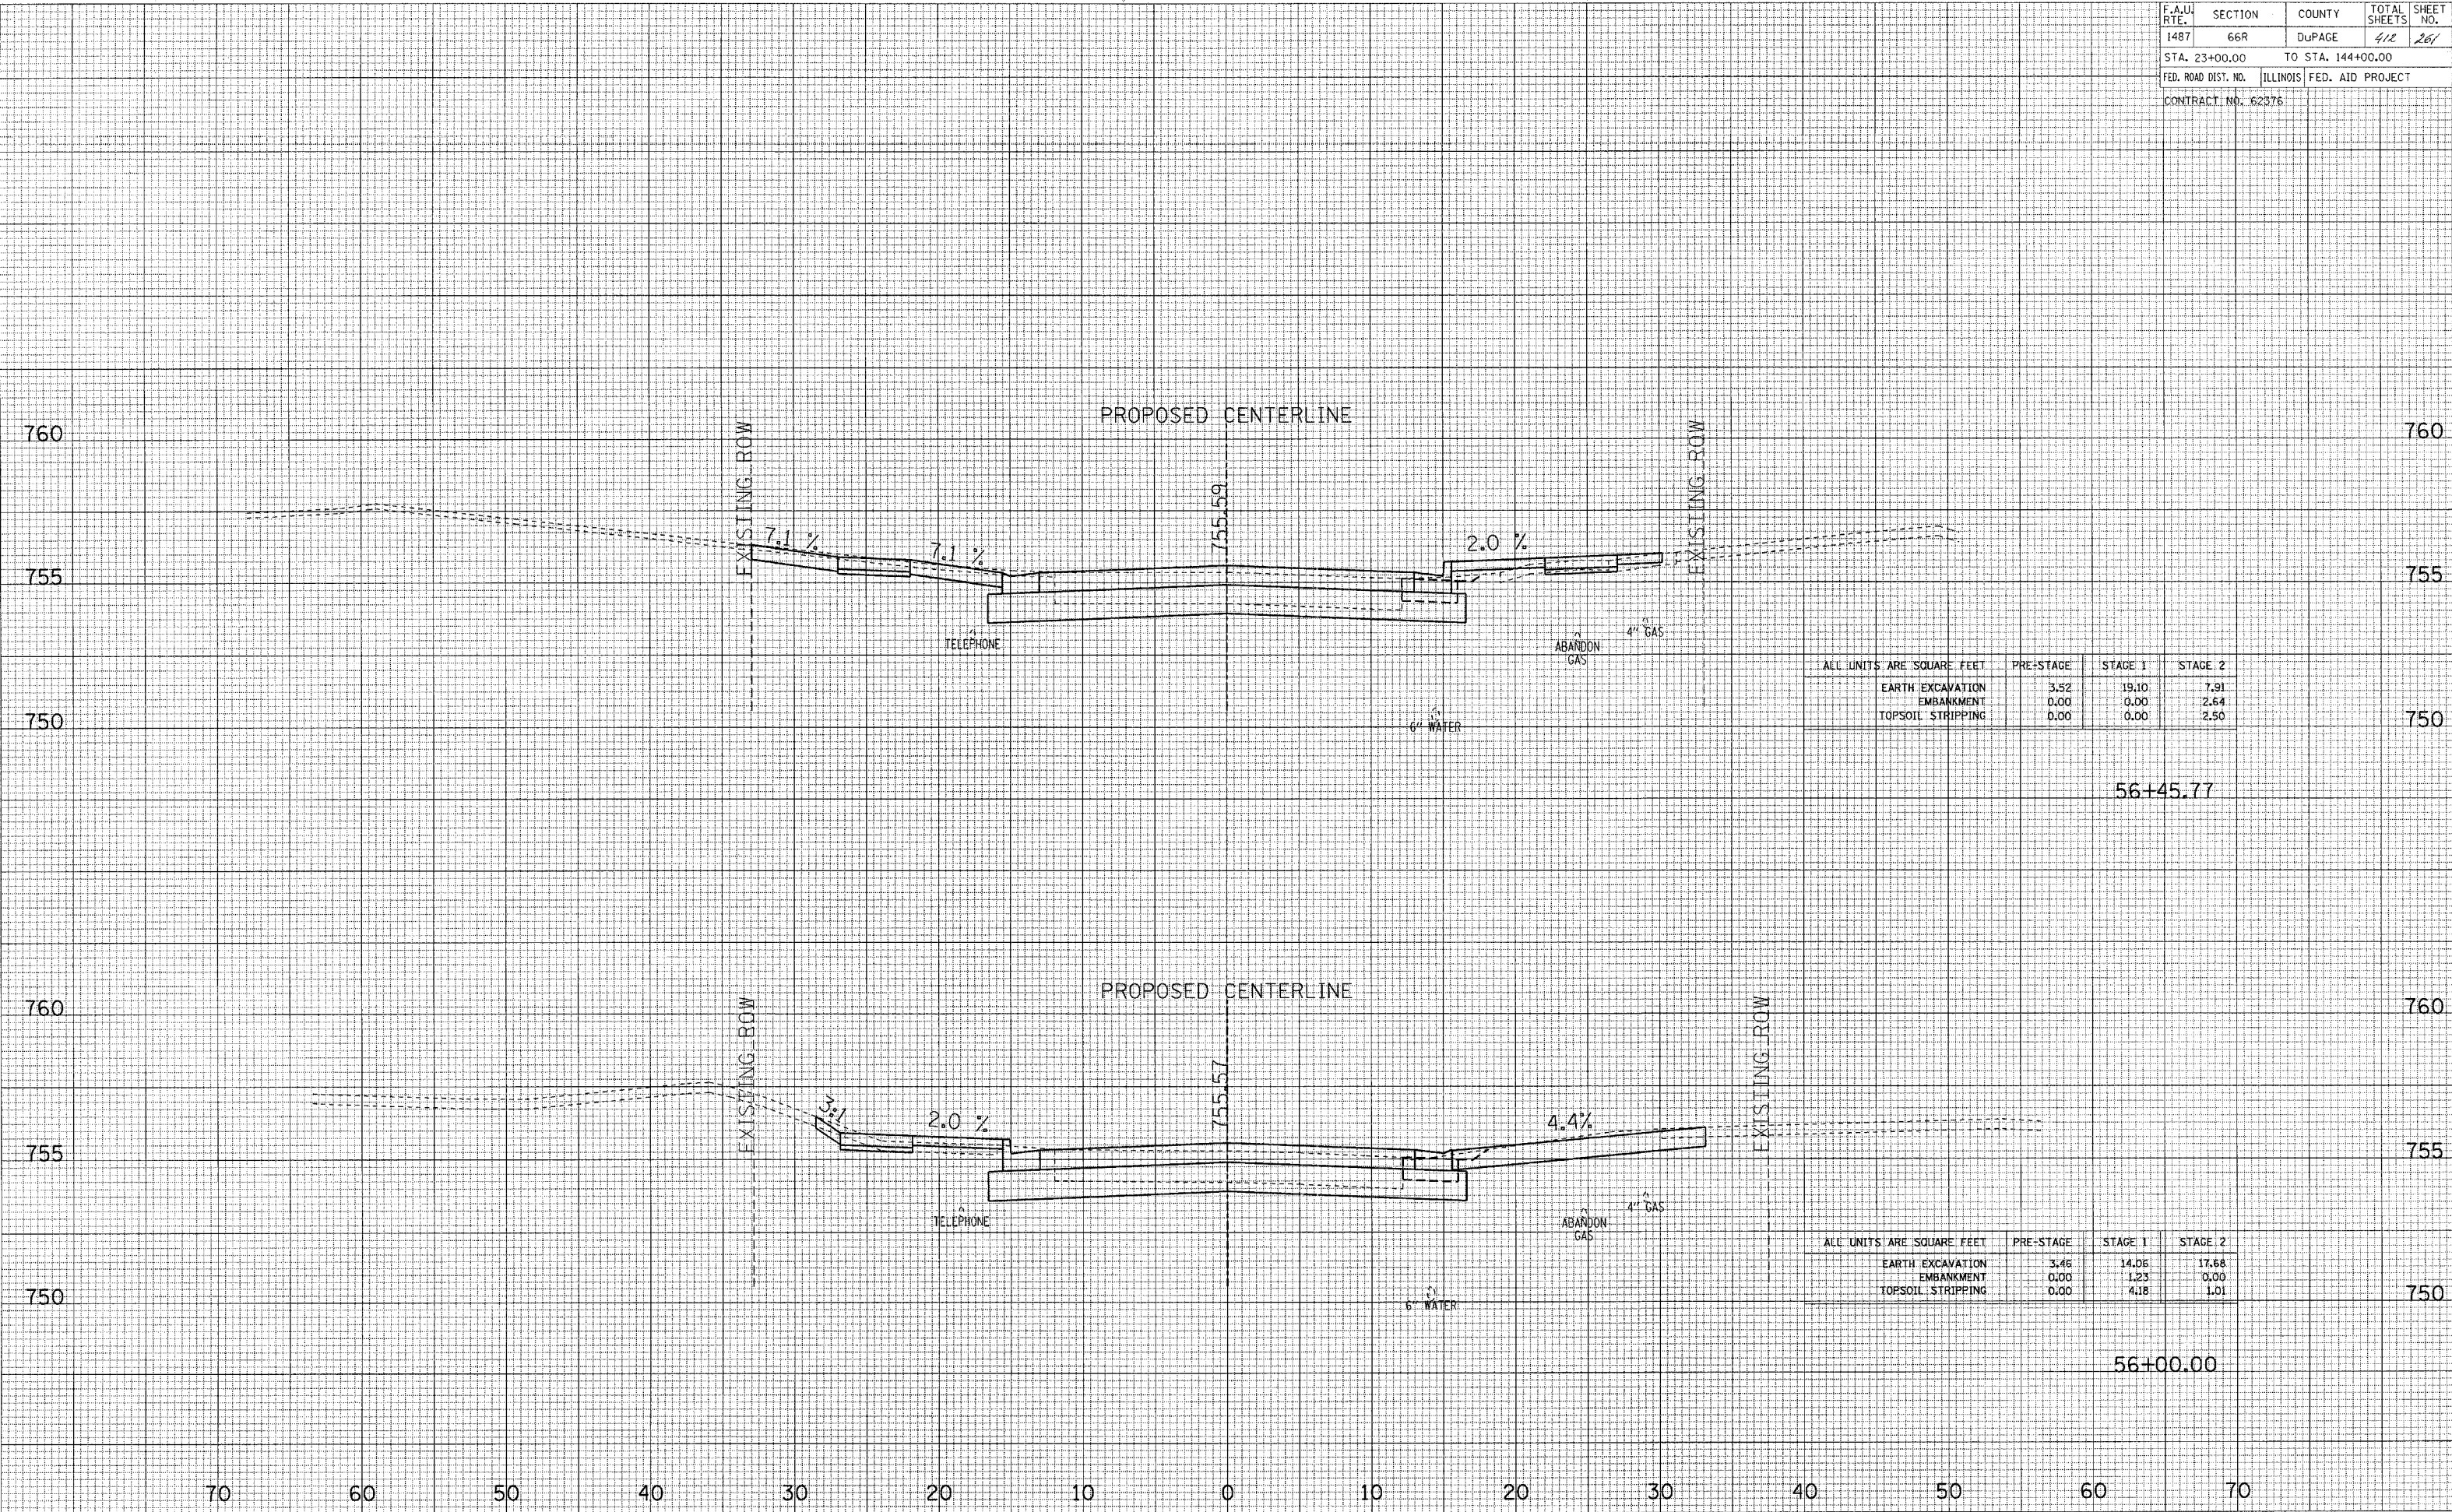

ALL UNITS ARE SQUARE FEET	PRE-STAGE	STAGE 1	STAGE 2
EARTH EXCAVATION	3.52	19.10	7.91
EMBANKMENT	0.00	0.00	2.64
TOPSOIL STRIPPING	0.00	0.00	2.50

56+45.77

ALL UNITS ARE SQUARE FEET	PRE-STAGE	STAGE 1	STAGE 2
EARTH EXCAVATION	3.46	14.06	17.68
EMBANKMENT	0.00	1.23	0.00
TOPSOIL STRIPPING	0.00	4.18	1.01

56+00.00

MAPLE AVENUE CROSS SECTIONS