


F.A.U. RTE.	SECTION	COUNTY	TOTAL SHEETS	SHEET NO.
1487	66R	DUPAGE	412	262
STA. 23+00.00		TO STA. 144+00.00		
FED. ROAD DIST. NO.	ILLINOIS	FED. AID PROJECT		
CONTRACT NO. 62376				

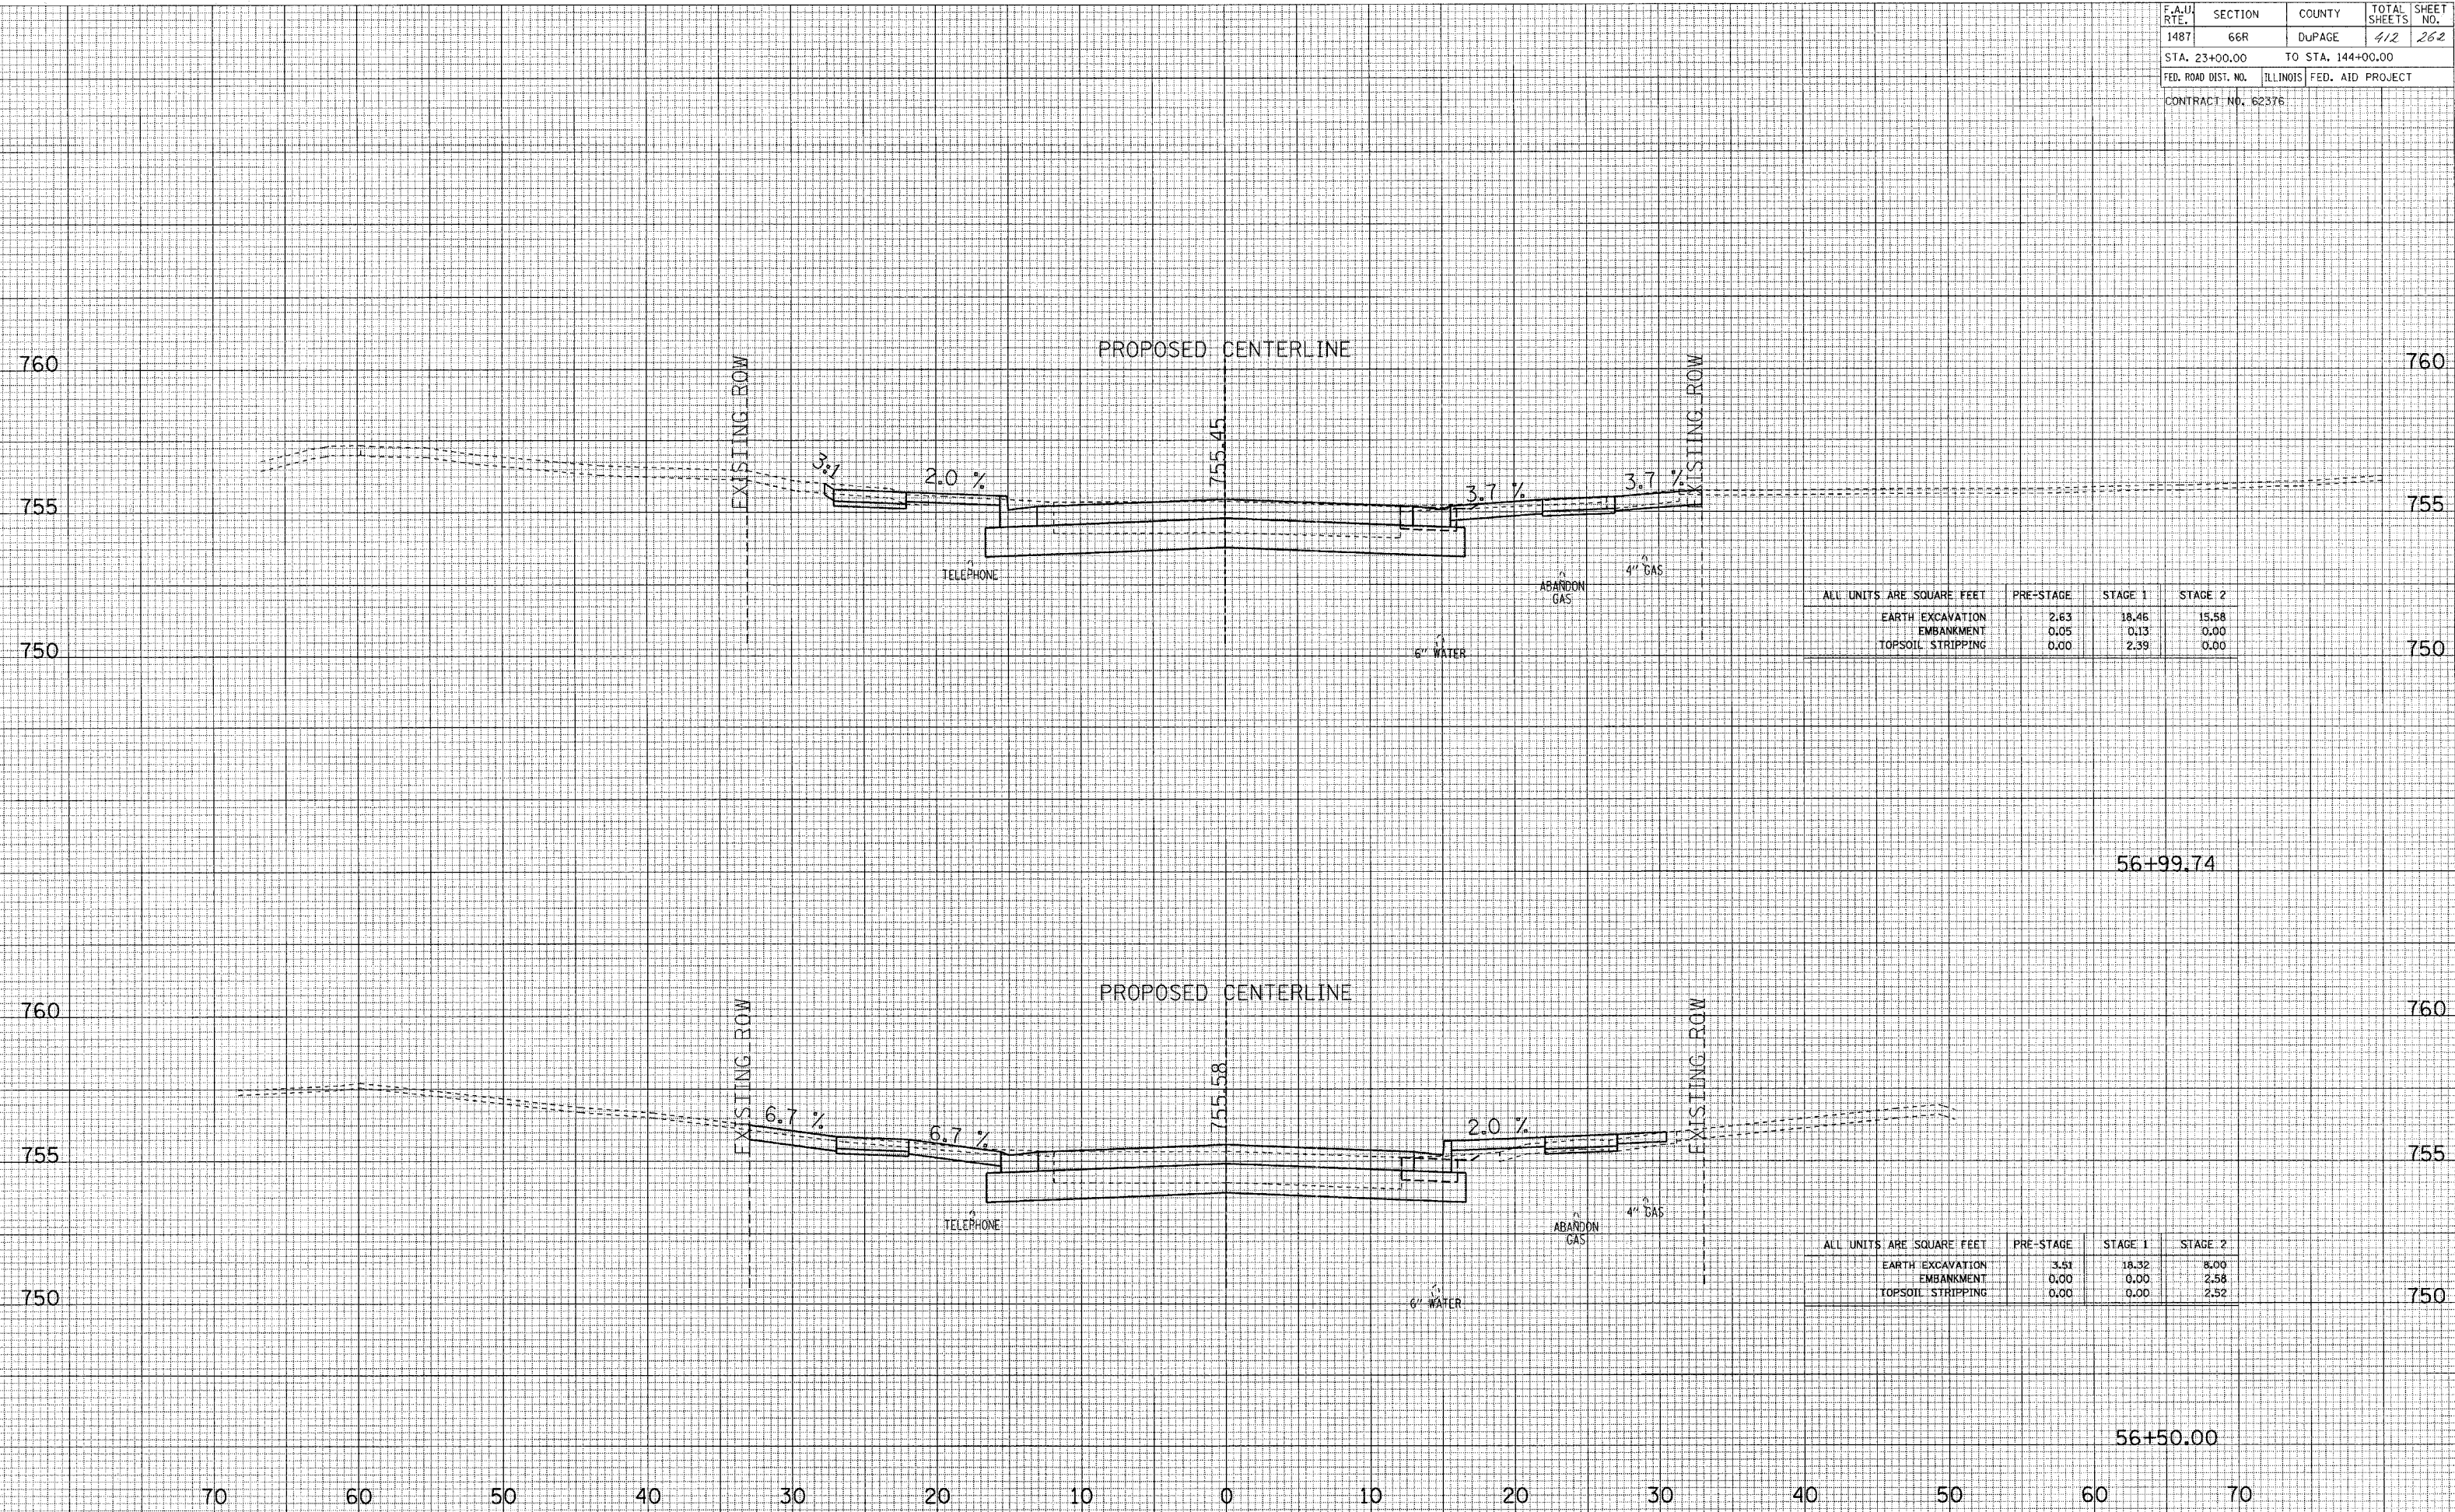

ALL UNITS ARE SQUARE FEET	PRE-STAGE	STAGE 1	STAGE 2
EARTH EXCAVATION	2.63	18.46	15.58
EMBANKMENT	0.05	0.13	0.00
TOPSOIL STRIPPING	0.00	2.39	0.00

ALL UNITS ARE SQUARE FEET	PRE-STAGE	STAGE 1	STAGE 2
EARTH EXCAVATION	3.51	18.32	8.00
EMBANKMENT	0.00	0.00	2.58
TOPSOIL STRIPPING	0.00	0.00	2.52

MAPLE AVENUE CROSS SECTIONS