


F.A.U. RTE.	SECTION	COUNTY	TOTAL SHEETS	SHEET NO.
1487	66R	DuPAGE	412	268
STA. 23+00.00		TO STA. 144+00.00		
FED. ROAD DIST. NO.		ILLINOIS FED. AID PROJECT		
CONTRACT NO. 62376				

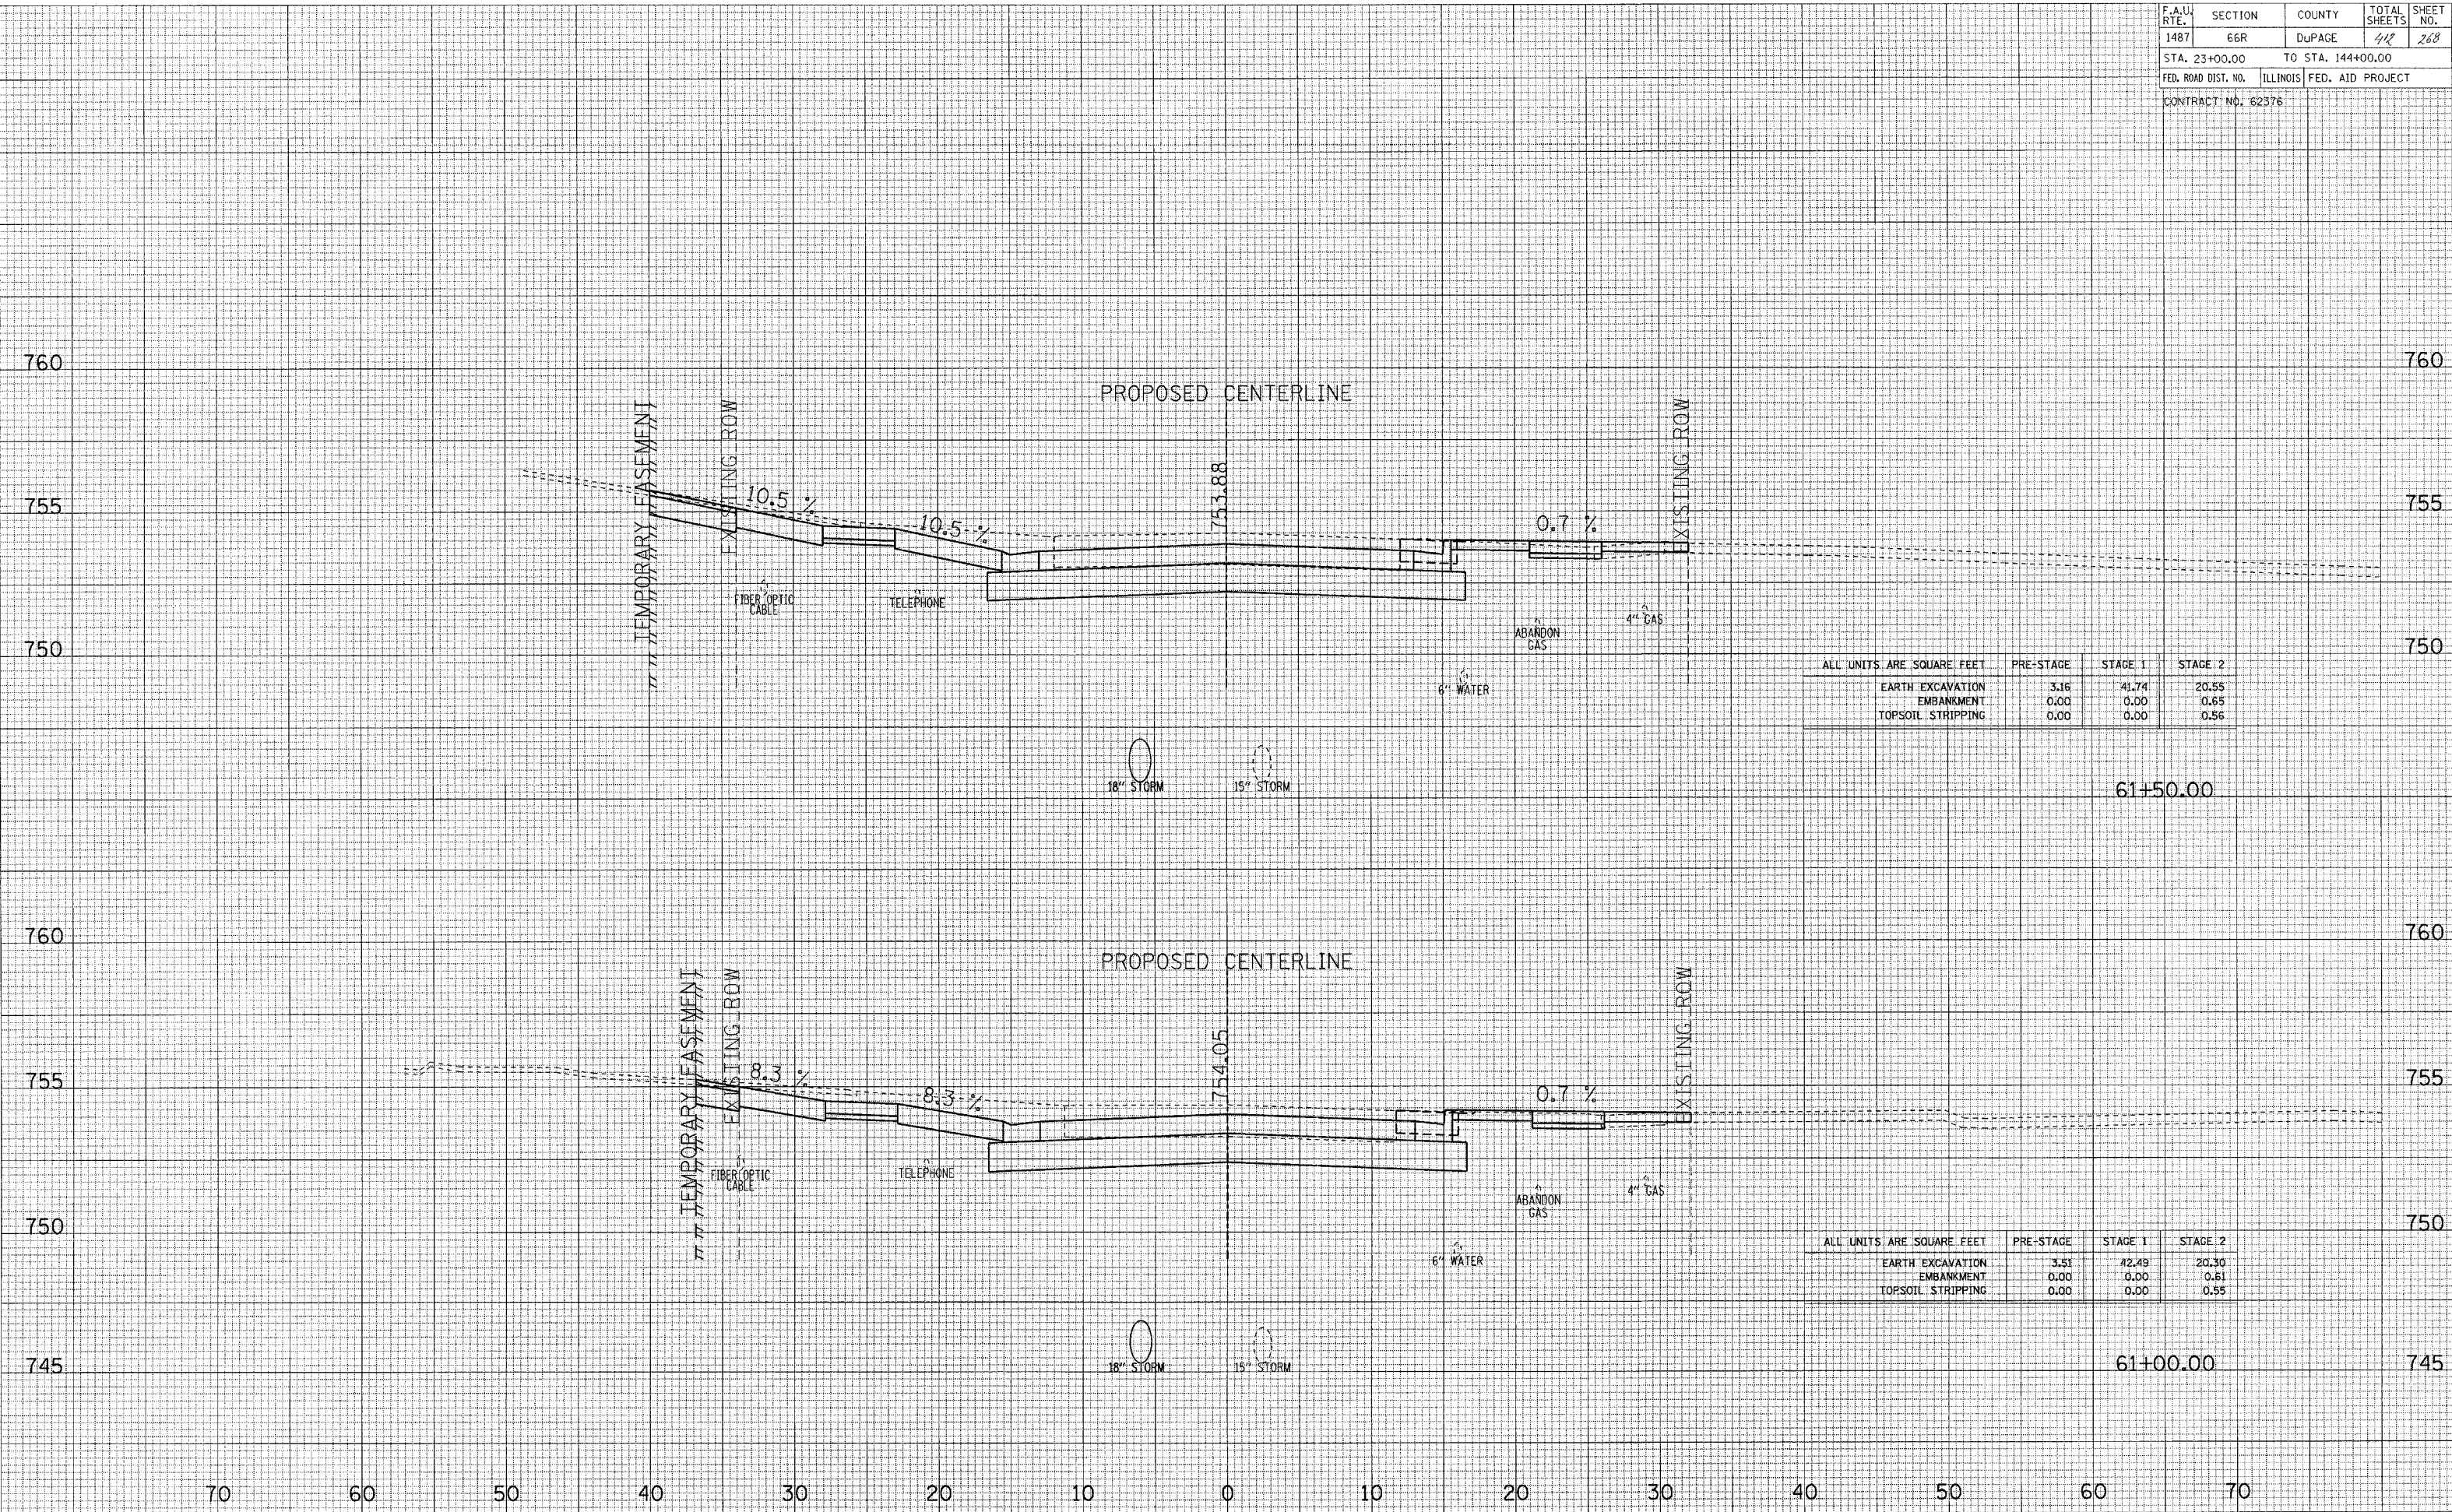

ALL UNITS ARE SQUARE FEET	PRE-STAGE	STAGE 1	STAGE 2
EARTH EXCAVATION	3.16	41.74	20.55
EMBANKMENT	0.00	0.00	0.65
TOPSOIL STRIPPING	0.00	0.00	0.56

ALL UNITS ARE SQUARE FEET	PRE-STAGE	STAGE 1	STAGE 2
EARTH EXCAVATION	3.51	42.49	20.30
EMBANKMENT	0.00	0.00	0.61
TOPSOIL STRIPPING	0.00	0.00	0.55

MAPLE AVENUE CROSS SECTIONS