


F.A.U. RTE.	SECTION	COUNTY	TOTAL SHEETS	SHEET NO.
1487	66R	DUPAGE	412	270
STA. 23+00.00		TO STA. 144+00.00		
FED. ROAD DIST. NO.	ILLINOIS	FED. AID PROJECT		
CONTRACT NO. 62376				

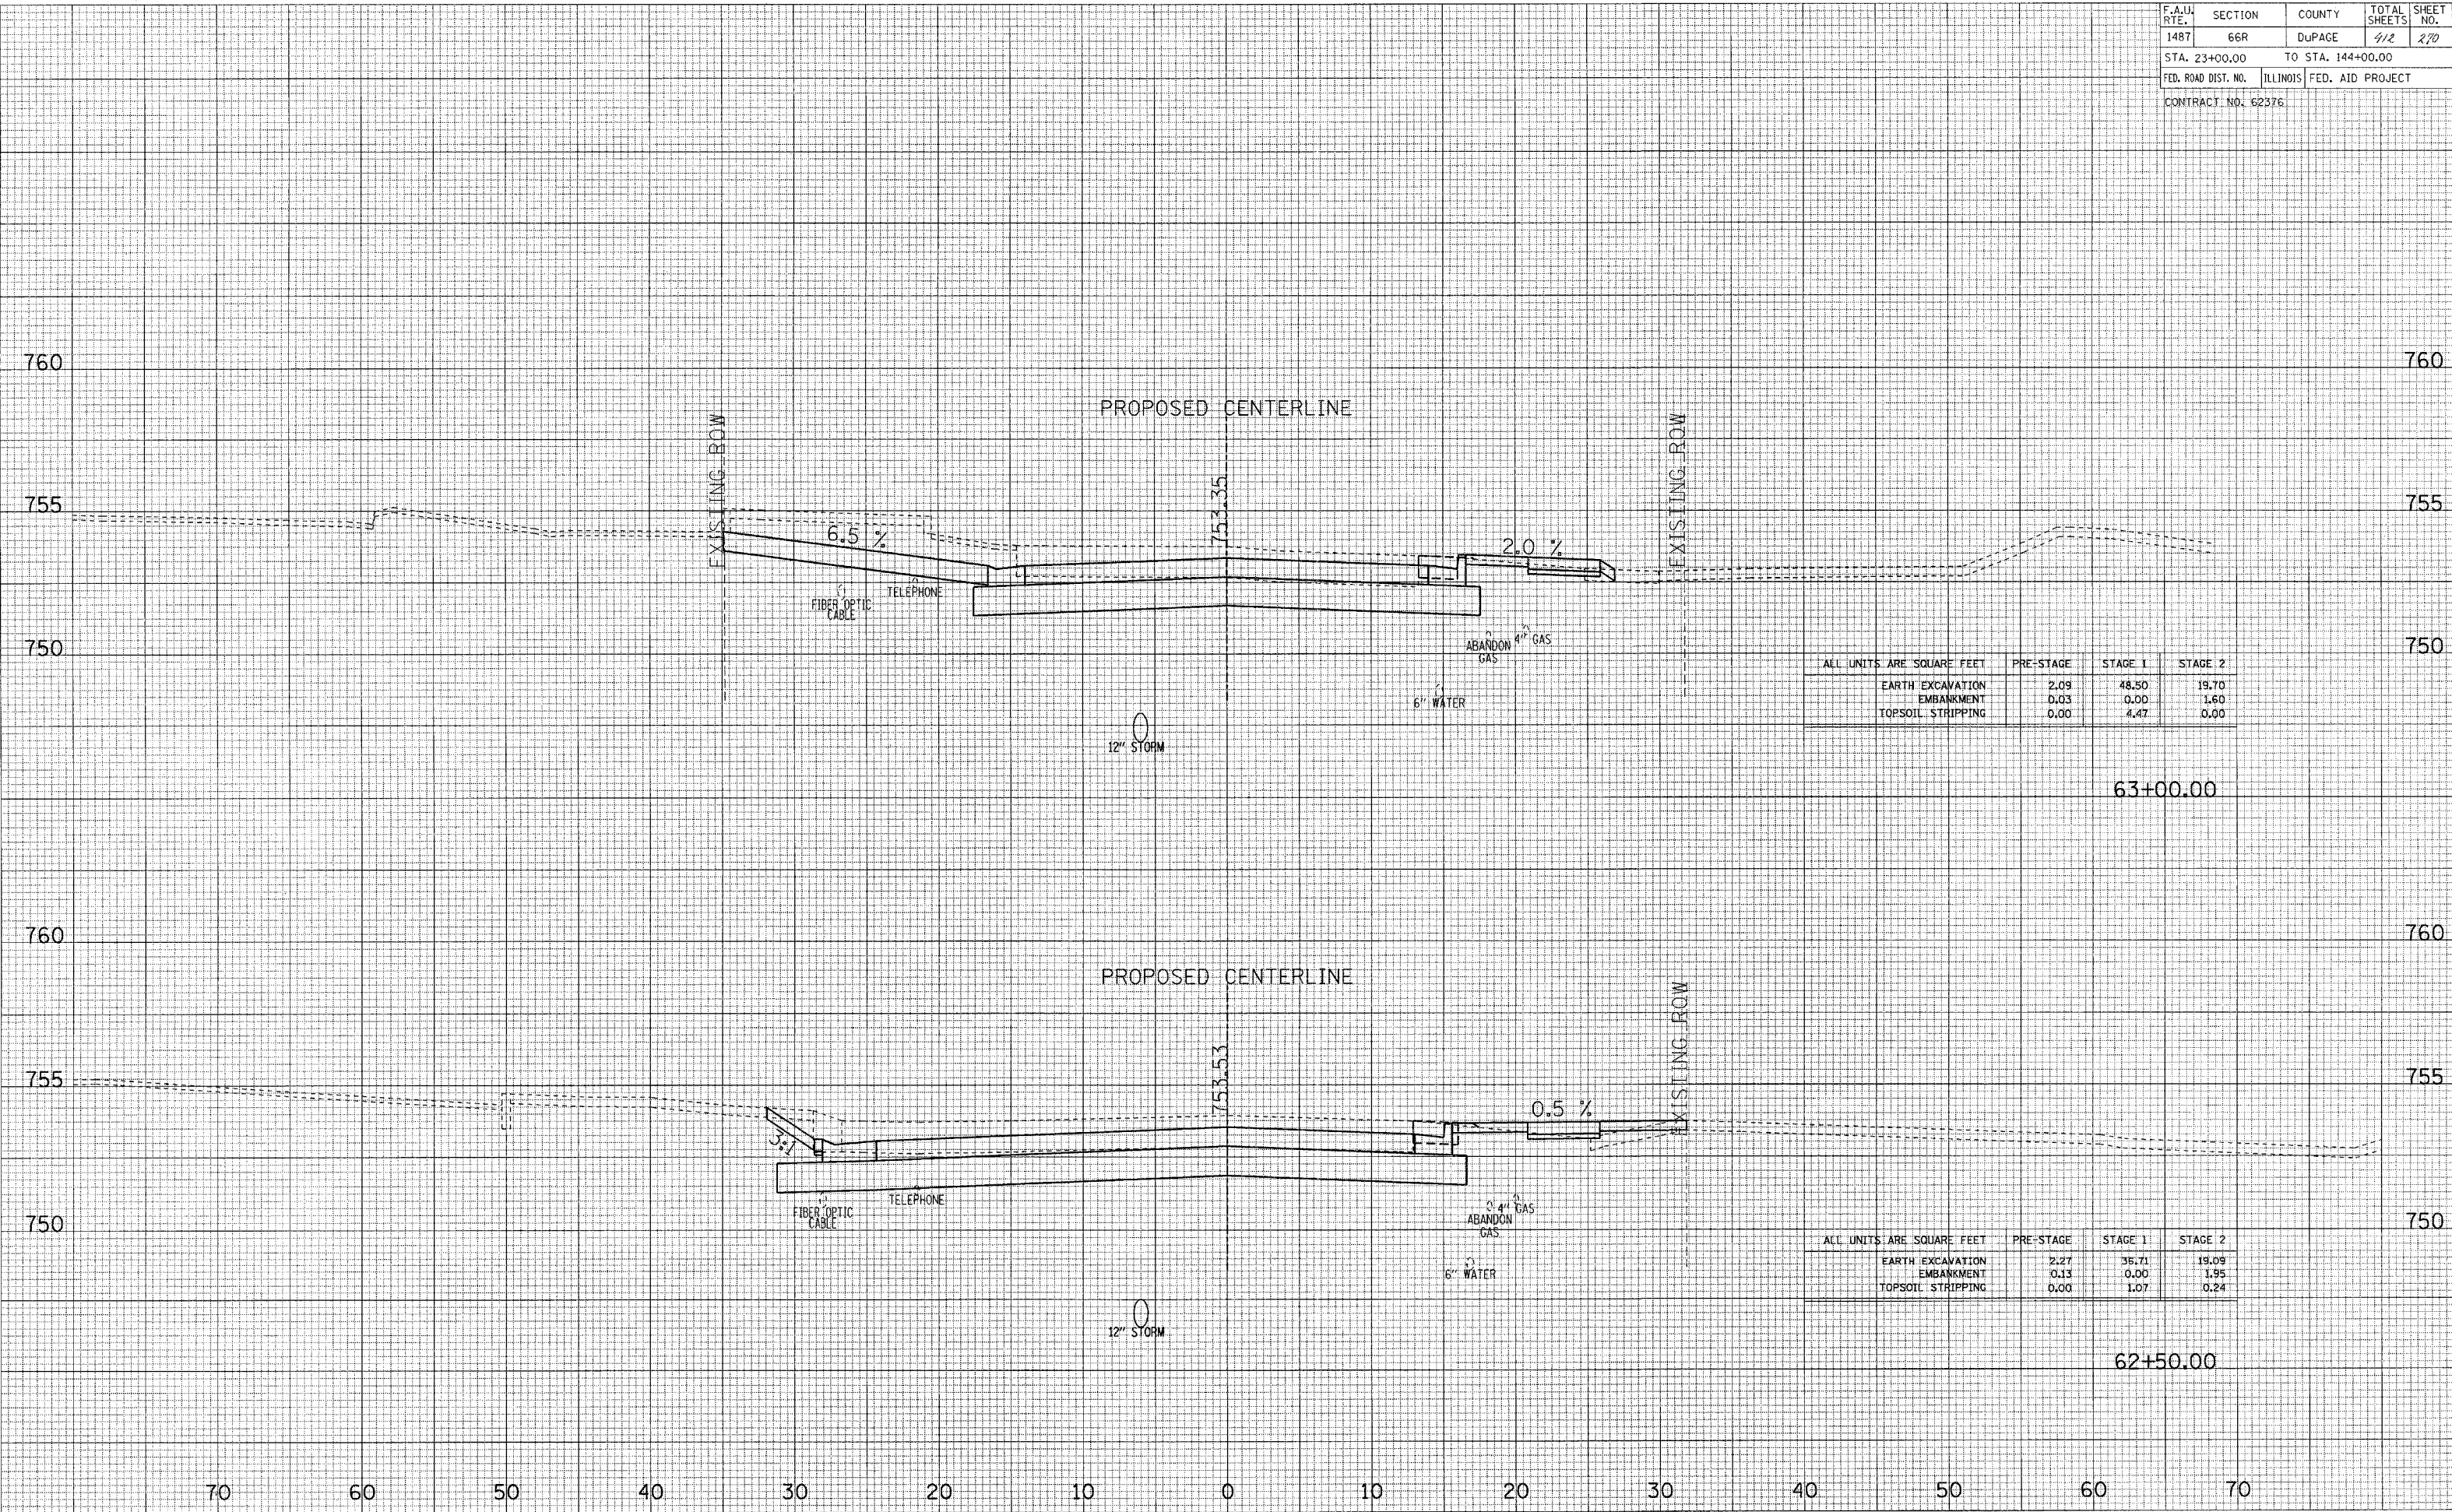

ALL UNITS ARE SQUARE FEET	PRE-STAGE	STAGE 1	STAGE 2
EARTH EXCAVATION	2.09	48.50	19.70
EMBANKMENT	0.03	0.00	1.60
TOPSOIL STRIPPING	0.00	4.47	0.00

63+00.00

ALL UNITS ARE SQUARE FEET	PRE-STAGE	STAGE 1	STAGE 2
EARTH EXCAVATION	2.27	35.71	19.09
EMBANKMENT	0.13	0.00	1.95
TOPSOIL STRIPPING	0.00	1.07	0.24

62+50.00

MAPLE AVENUE CROSS SECTIONS