


F.A.U. RTE.	SECTION	COUNTY	TOTAL SHEETS	SHEET NO.
1487	66R	DuPAGE	412	271
STA. 23+00.00		TO STA. 144+00.00		
FED. ROAD DIST. NO.		ILLINOIS FED. AID PROJECT		
CONTRACT NO. 62376				

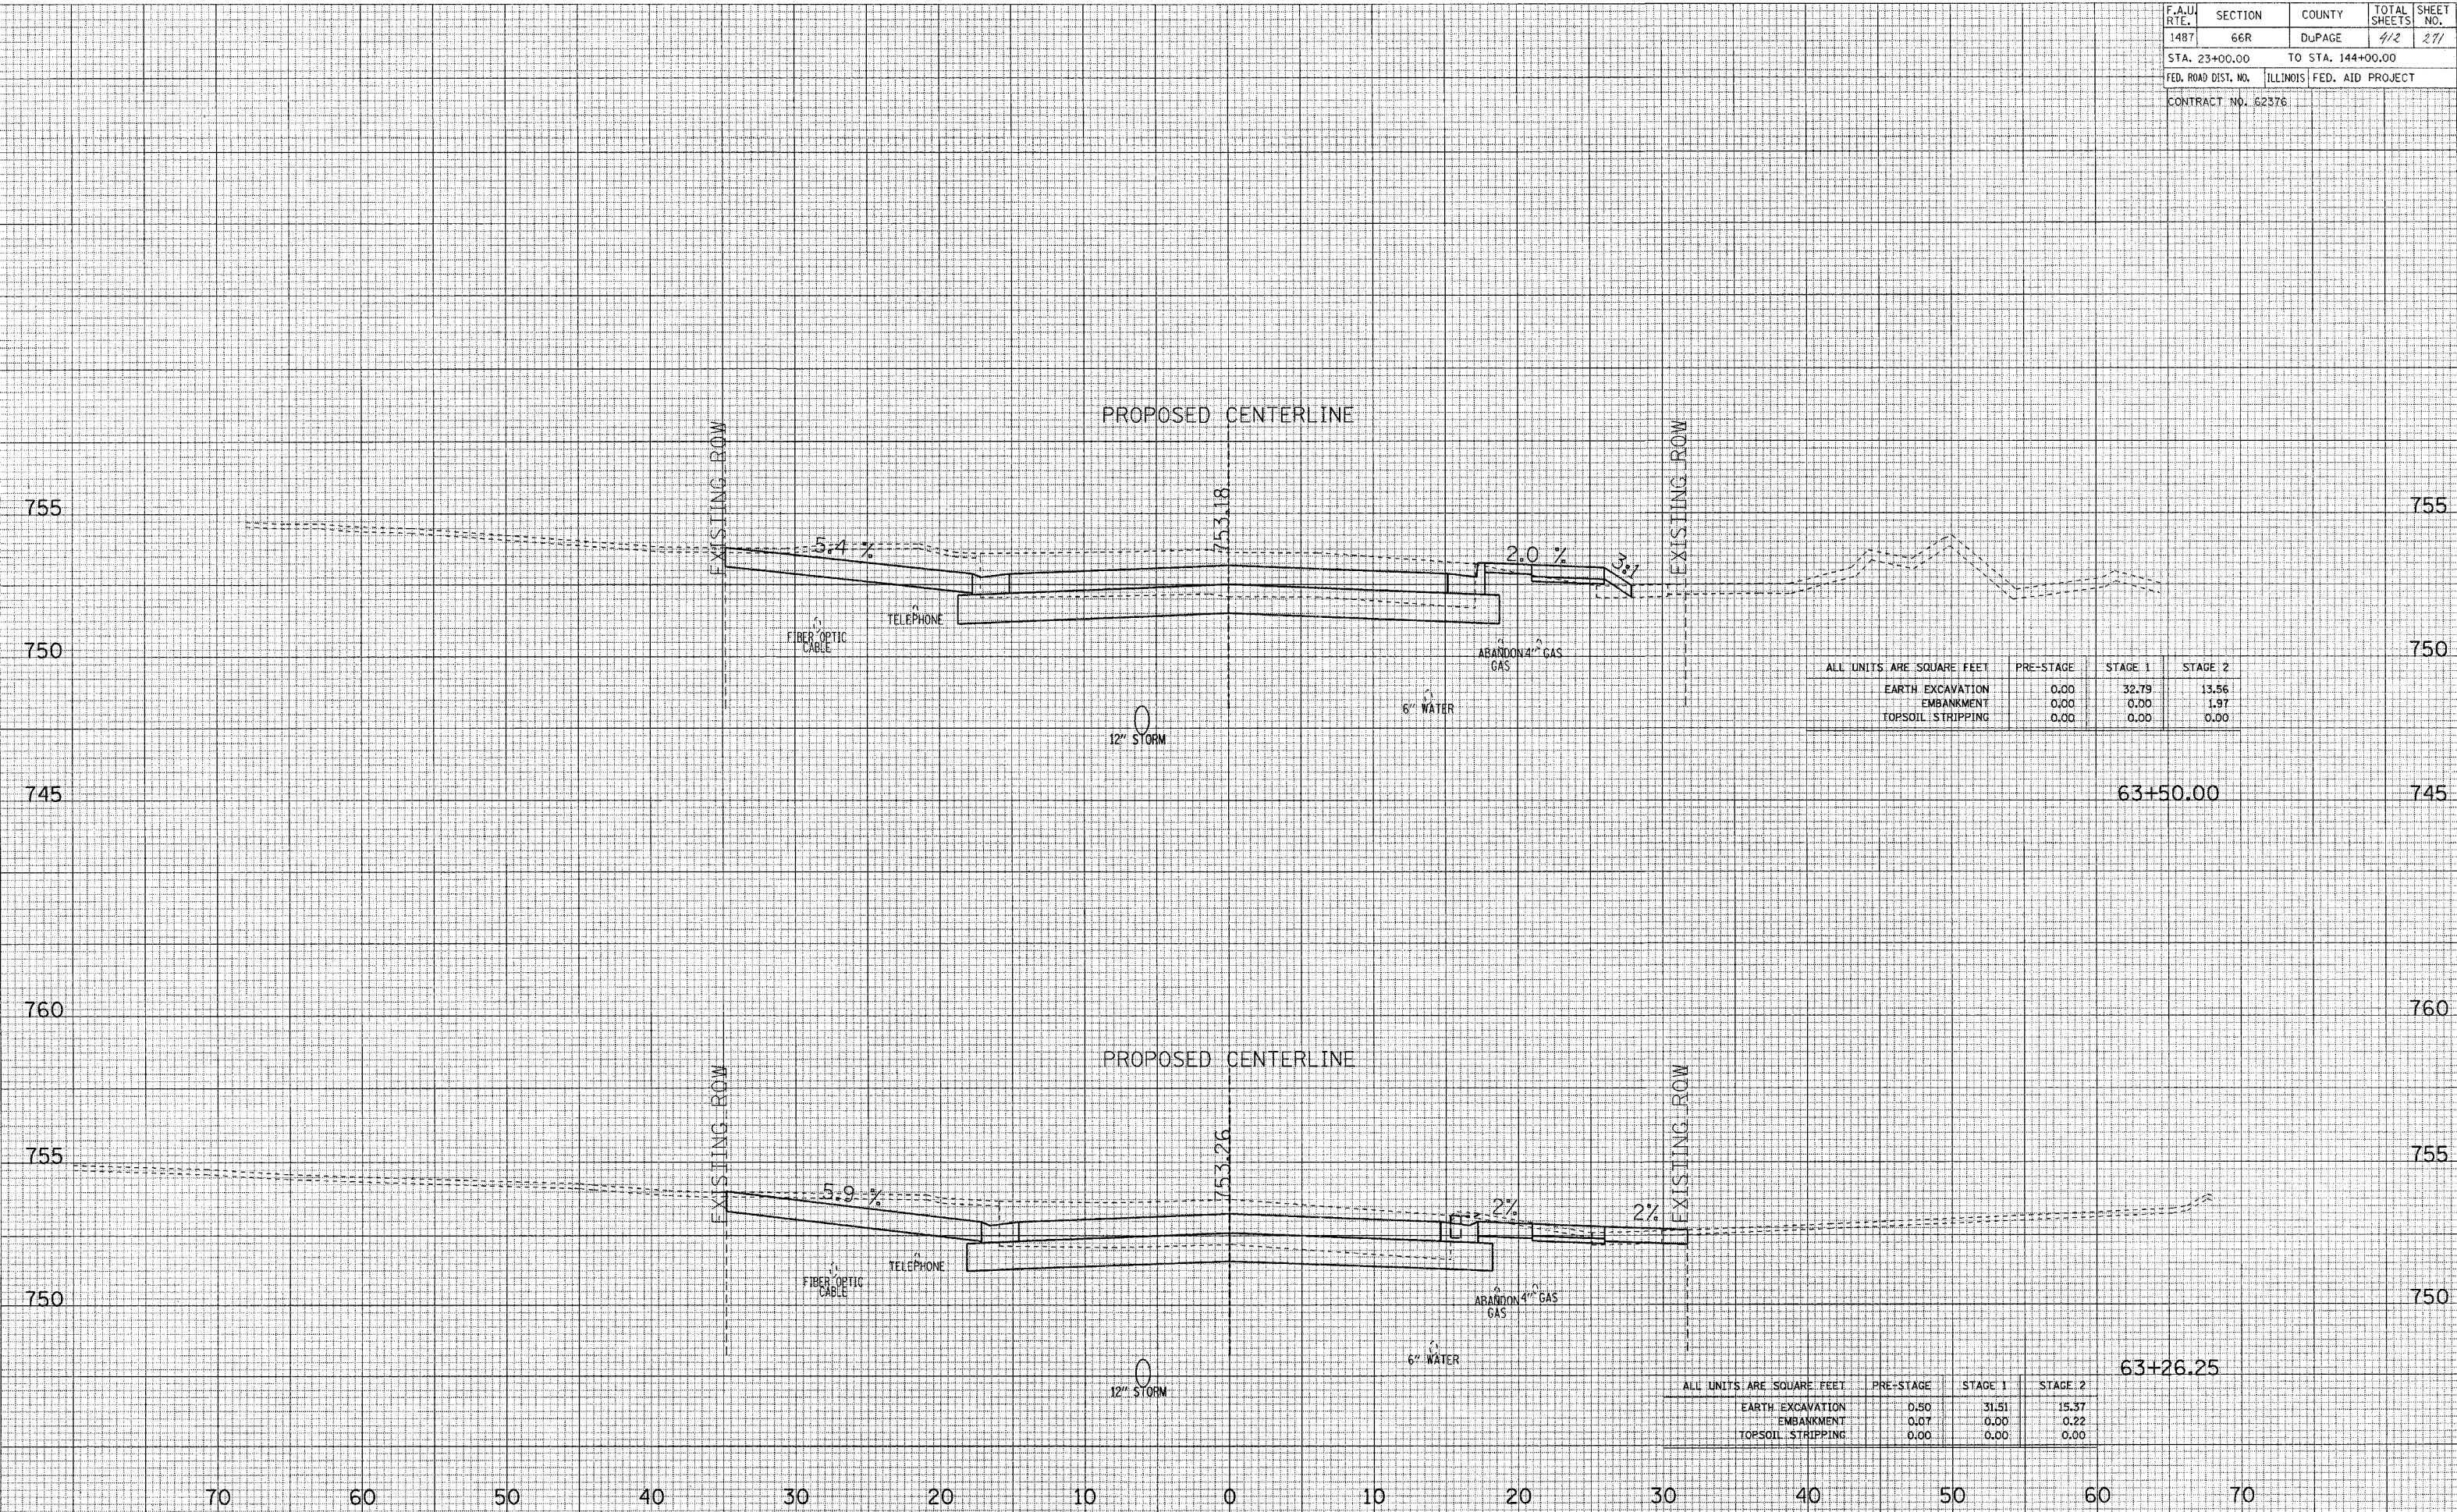

ALL UNITS ARE SQUARE FEET	PRE-STAGE	STAGE 1	STAGE 2
EARTH EXCAVATION	0.00	32.79	13.56
EMBANKMENT	0.00	0.00	1.97
TOPSOIL STRIPPING	0.00	0.00	0.00

63+50.00

ALL UNITS ARE SQUARE FEET	PRE-STAGE	STAGE 1	STAGE 2
EARTH EXCAVATION	0.50	31.51	15.37
EMBANKMENT	0.07	0.00	0.22
TOPSOIL STRIPPING	0.00	0.00	0.00

63+26.25

MAPLE AVENUE CROSS SECTIONS