


SURVEYED
 PLOTTED
 NOTE BOOK
 TEMPLATE
 AREAS CHECKED
 NO.

SURVEYED
 PLOTTED
 NOTE BOOK
 TEMPLATE
 AREAS CHECKED
 NO.

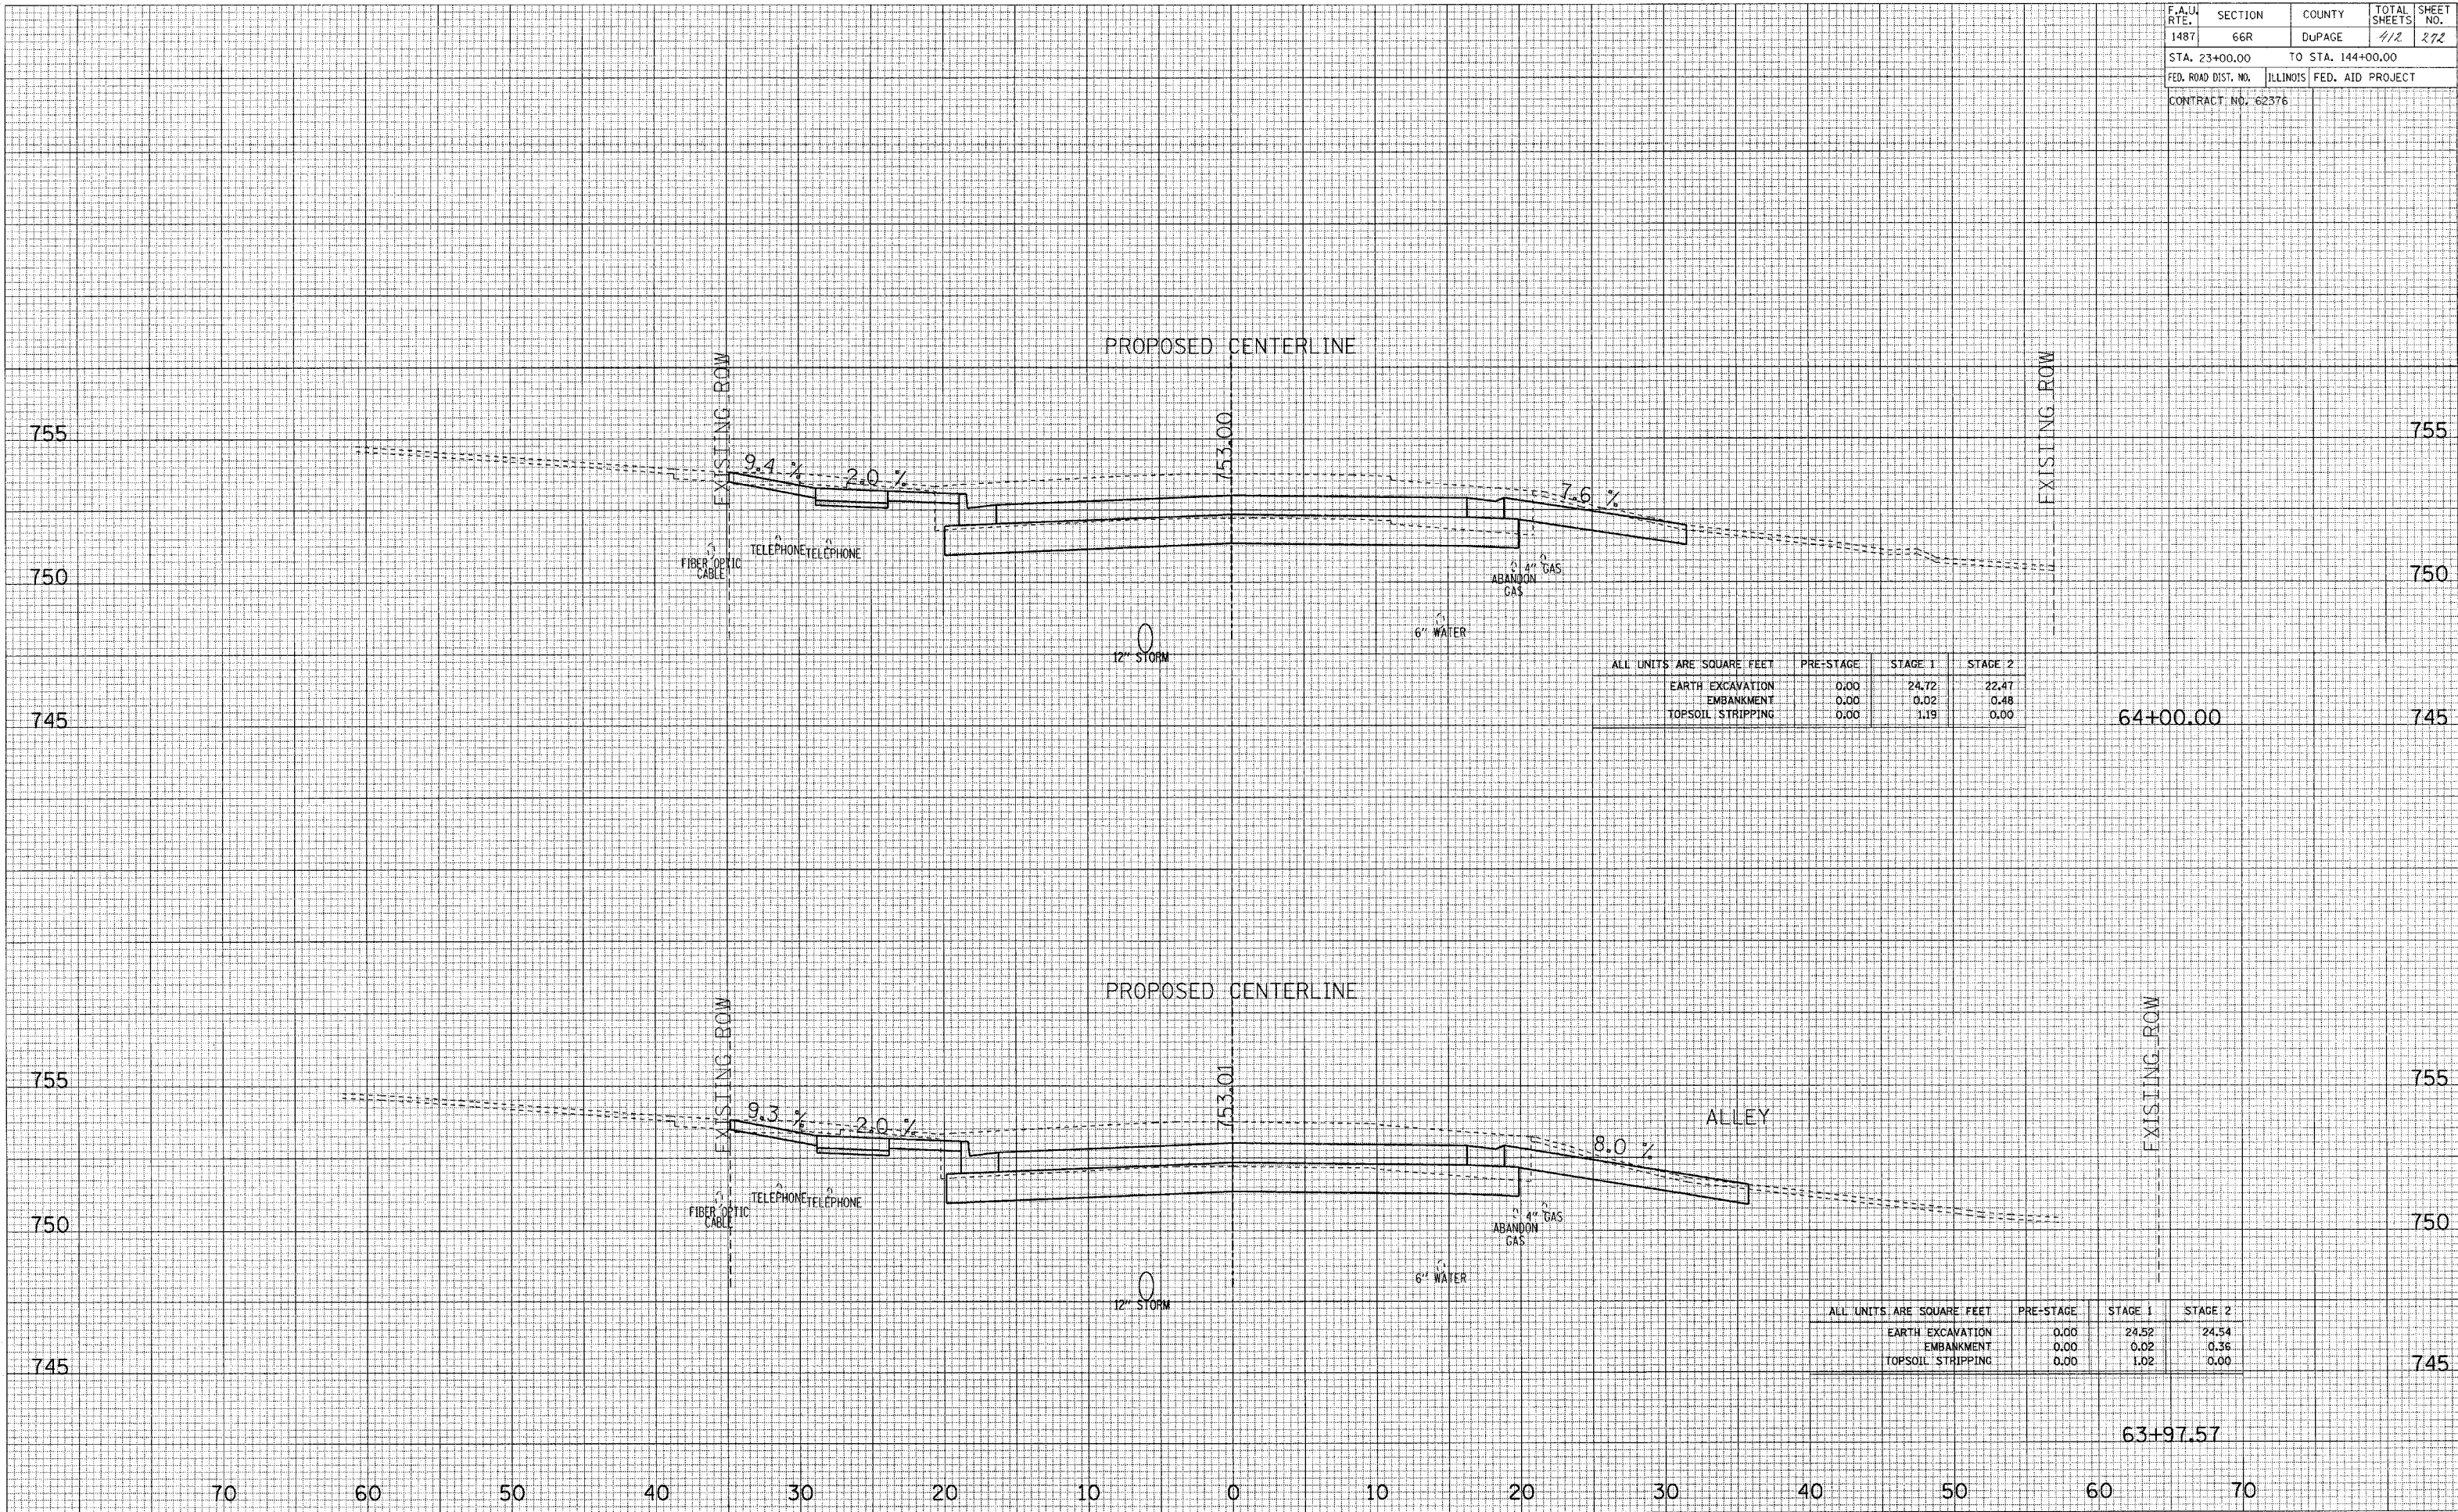

ALL UNITS ARE SQUARE FEET	PRE-STAGE	STAGE 1	STAGE 2
EARTH EXCAVATION	0.00	24.72	22.47
EMBANKMENT	0.00	0.02	0.48
TOPSOIL STRIPPING	0.00	1.19	0.00

64+00.00

ALL UNITS ARE SQUARE FEET	PRE-STAGE	STAGE 1	STAGE 2
EARTH EXCAVATION	0.00	24.52	24.54
EMBANKMENT	0.00	0.02	0.36
TOPSOIL STRIPPING	0.00	1.02	0.00

63+97.57

MAPLE AVENUE CROSS SECTIONS