


F.A.U. RTE.	SECTION	COUNTY	TOTAL SHEETS	SHEET NO.
1487	66R	DUPAGE	412	273
STA. 23+00.00		TO STA. 144+00.00		
FED. ROAD DIST. NO.		ILLINOIS FED. AID PROJECT		
CONTRACT NO. 62376				

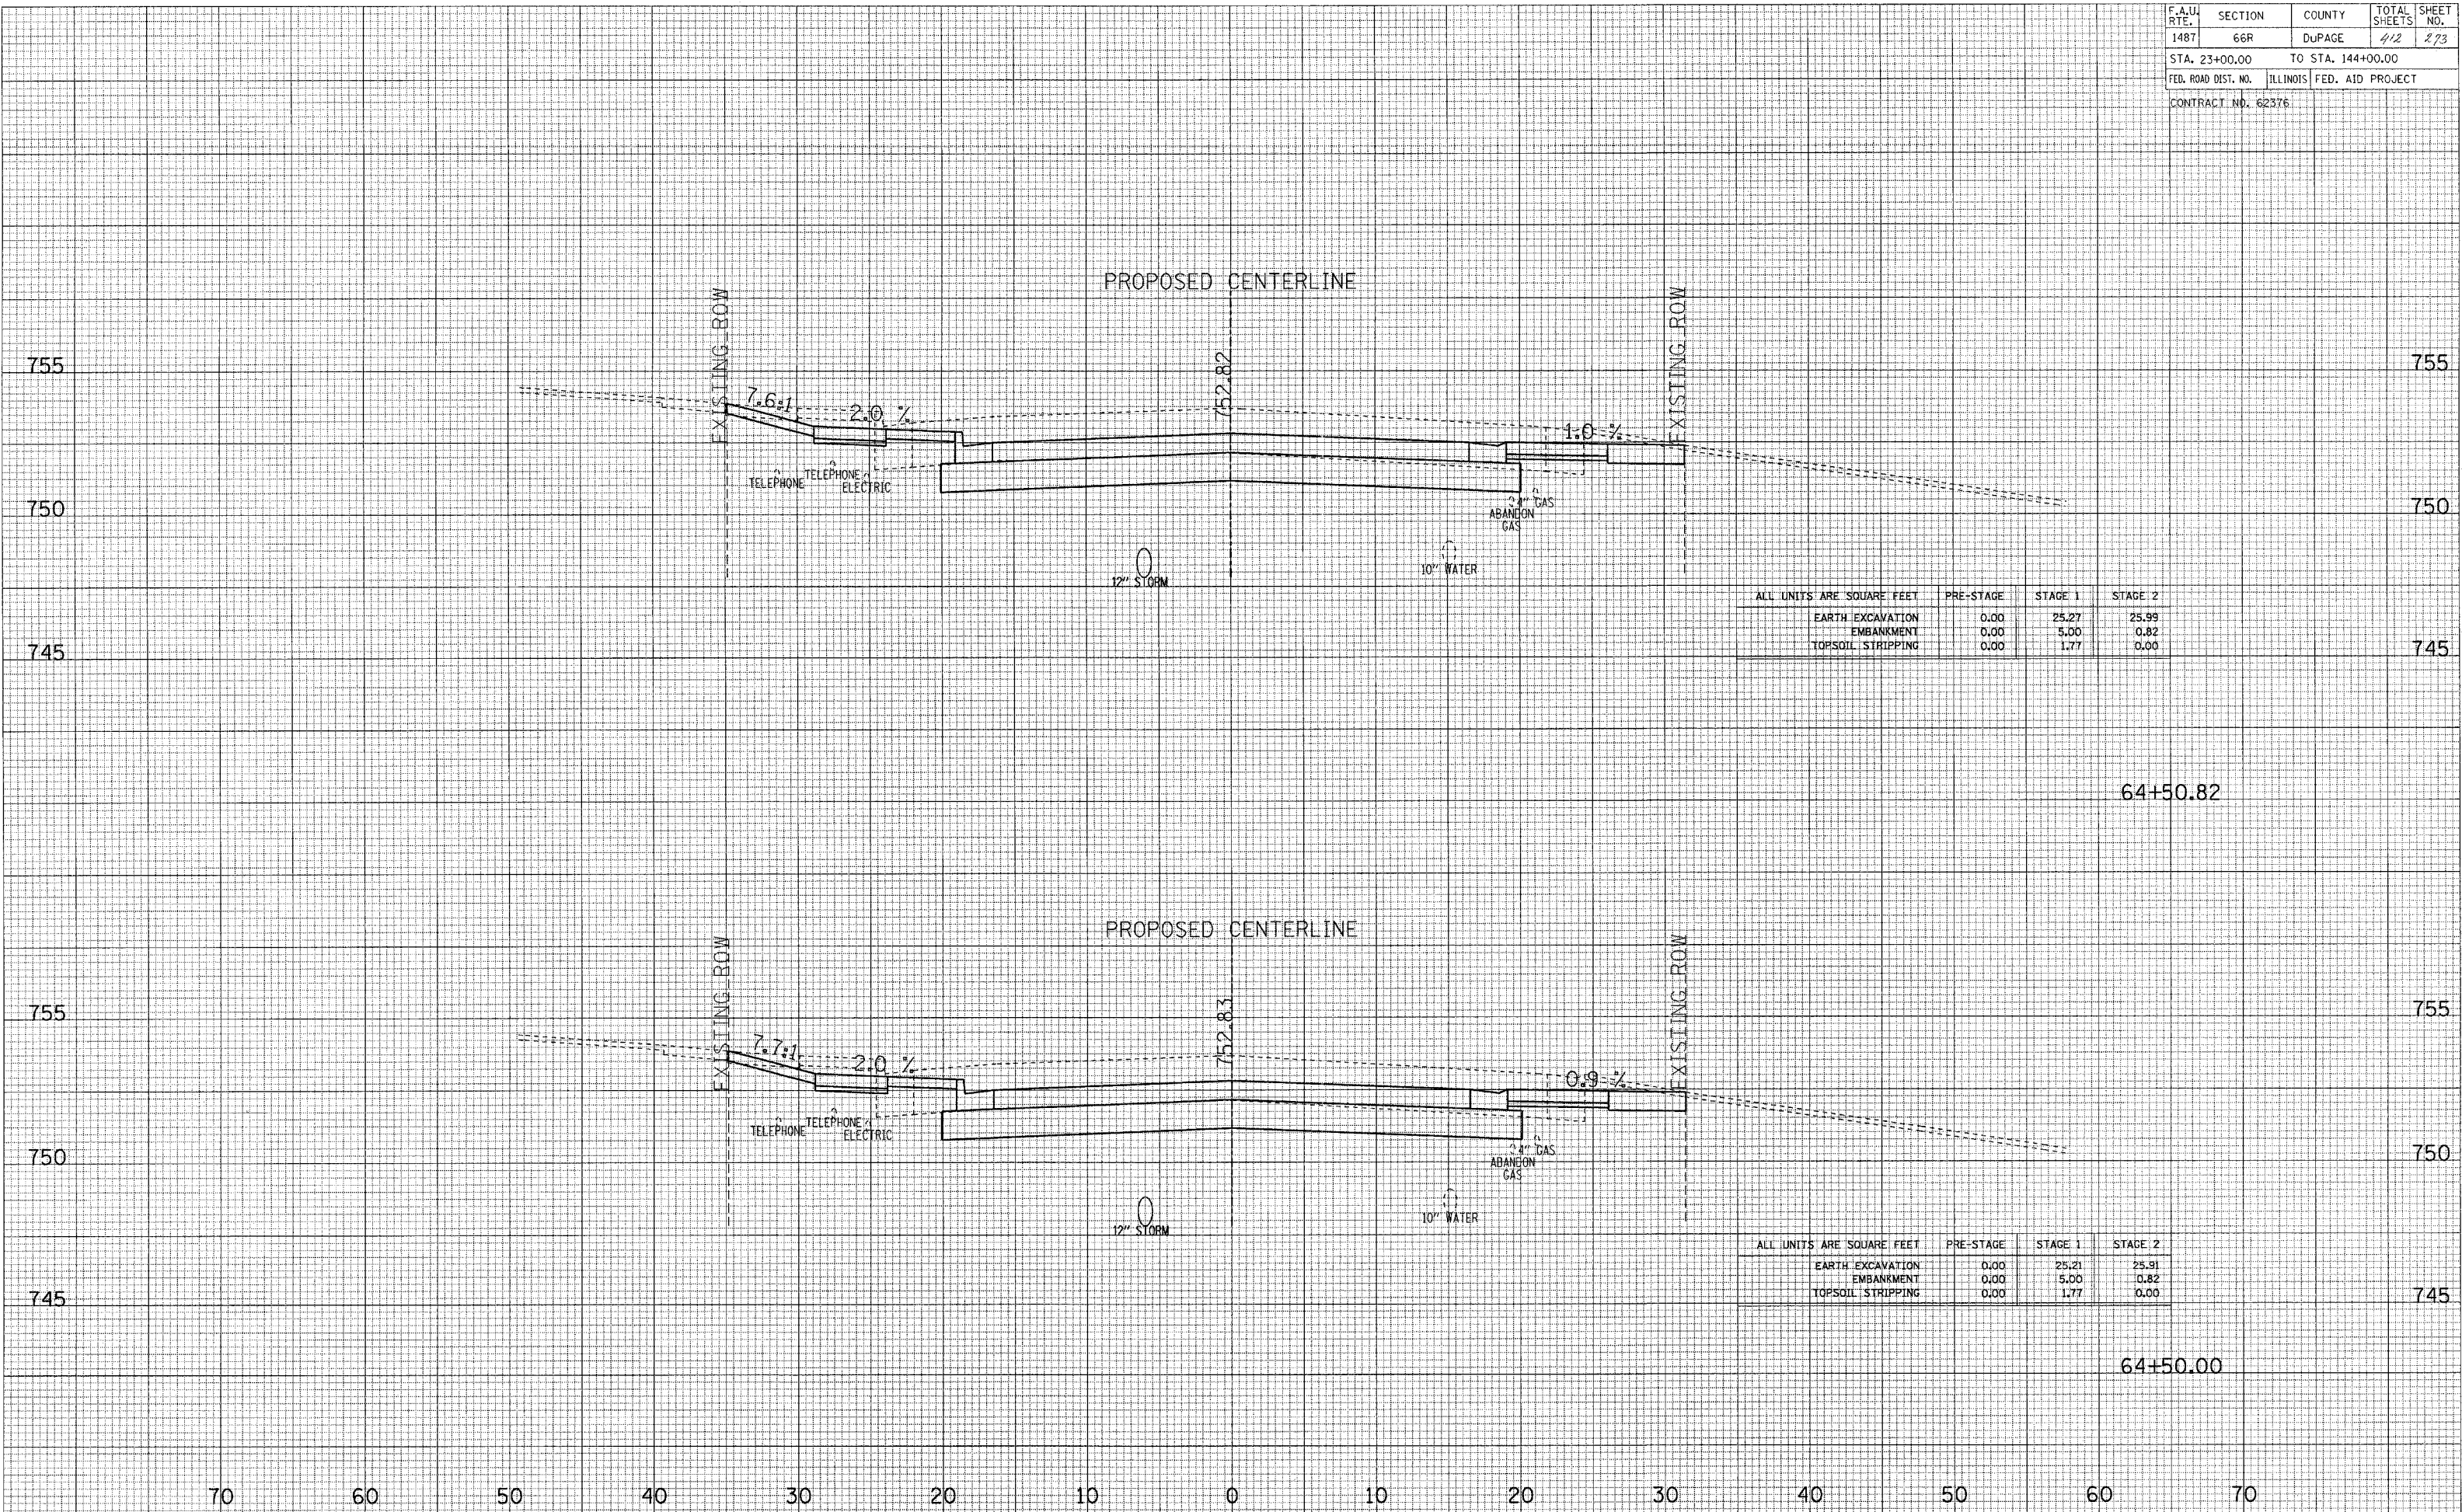

ALL UNITS ARE SQUARE FEET	PRE-STAGE	STAGE 1	STAGE 2
EARTH EXCAVATION	0.00	25.27	25.99
EMBANKMENT	0.00	5.00	0.82
TOPSOIL STRIPPING	0.00	1.77	0.00

ALL UNITS ARE SQUARE FEET	PRE-STAGE	STAGE 1	STAGE 2
EARTH EXCAVATION	0.00	25.21	25.91
EMBANKMENT	0.00	5.00	0.82
TOPSOIL STRIPPING	0.00	1.77	0.00

MAPLE AVENUE CROSS SECTIONS

SURVEY PLOTTED TEMPLATE AREAS CHECKED
 NOTE BOOK NO.

SURVEY PLOTTED TEMPLATE AREAS CHECKED
 NOTE BOOK NO.