


F.A.U. RTE.	SECTION	COUNTY	TOTAL SHEETS	SHEET NO.
1487	66R	DUPAGE	412	277
STA. 23+00.00		TO STA. 144+00.00		
FED. ROAD DIST. NO.		ILLINOIS FED. AID PROJECT		
CONTRACT NO. 62376				

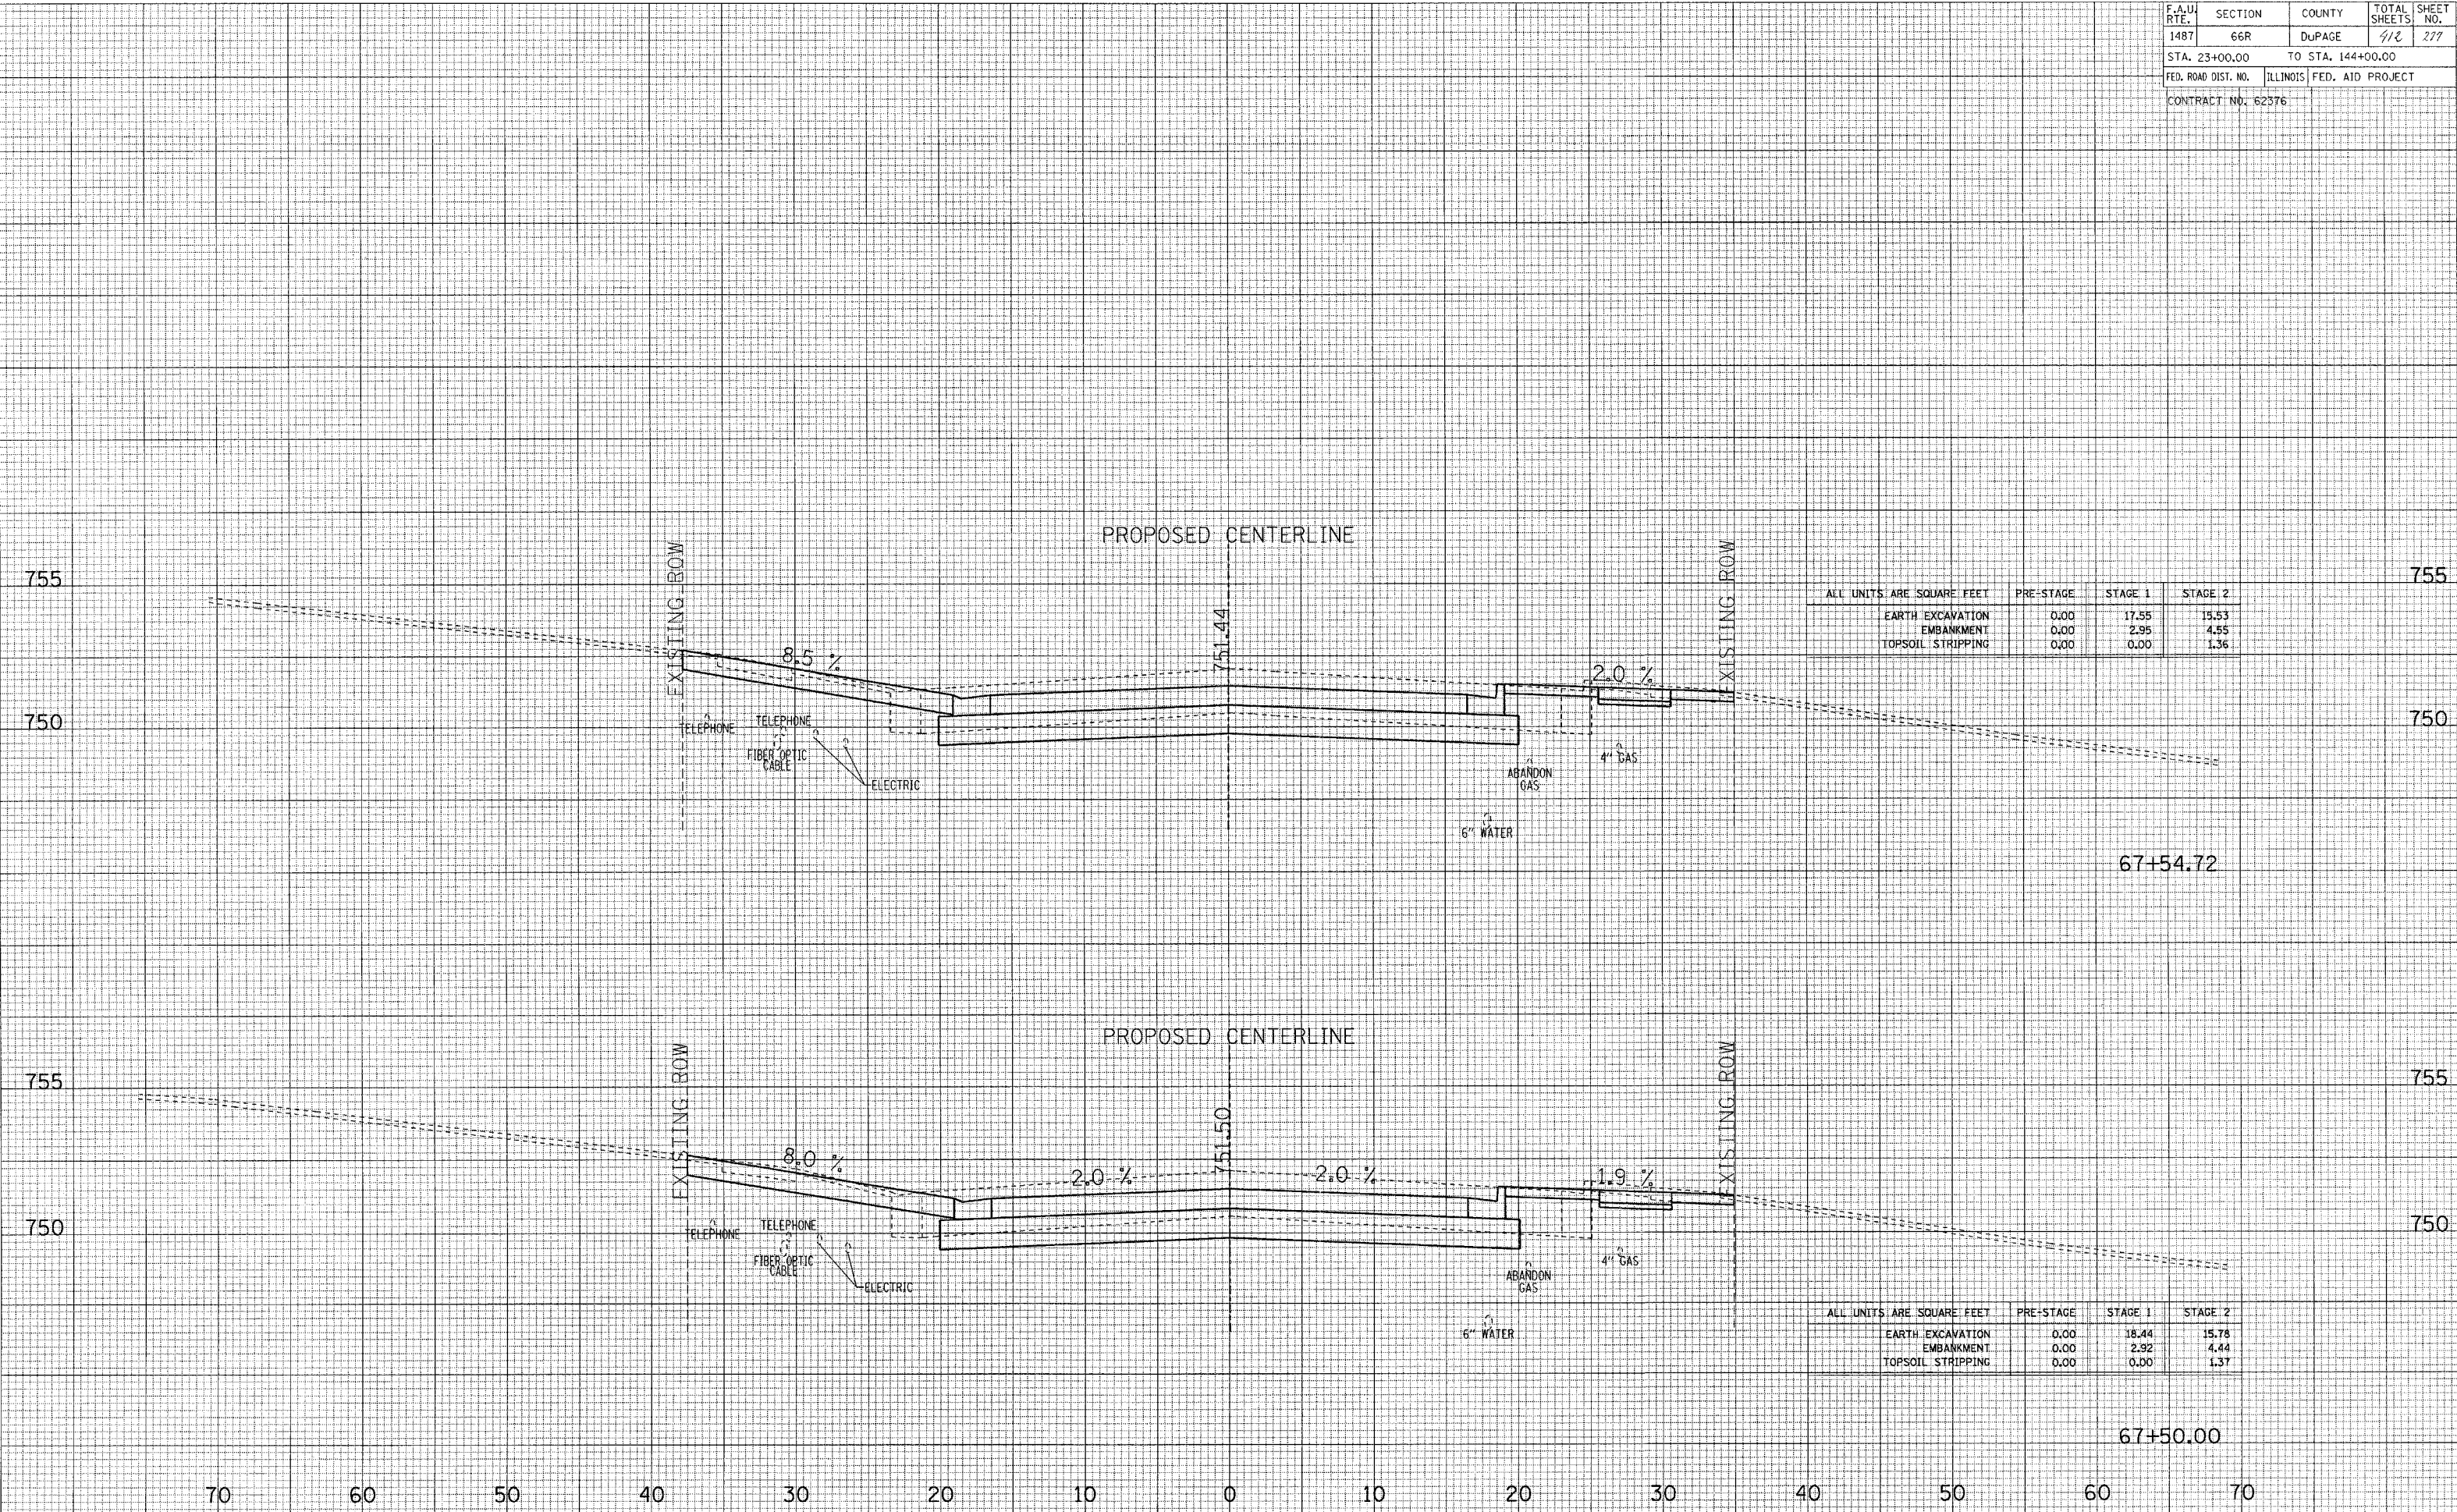

ALL UNITS ARE SQUARE FEET	PRE-STAGE	STAGE 1	STAGE 2
EARTH EXCAVATION	0.00	17.55	15.53
EMBANKMENT	0.00	2.95	4.55
TOPSOIL STRIPPING	0.00	0.00	1.36

ALL UNITS ARE SQUARE FEET	PRE-STAGE	STAGE 1	STAGE 2
EARTH EXCAVATION	0.00	18.44	15.78
EMBANKMENT	0.00	2.92	4.44
TOPSOIL STRIPPING	0.00	0.00	1.37

MAPLE AVENUE CROSS SECTIONS