


SURVEY PLOTTED PLOTTED  
 NOTE BOOK TEMPLATE  
 AREAS AREAS  
 CHECKED CHECKED

SURVEY PLOTTED PLOTTED  
 NOTE BOOK TEMPLATE  
 AREAS AREAS  
 CHECKED CHECKED

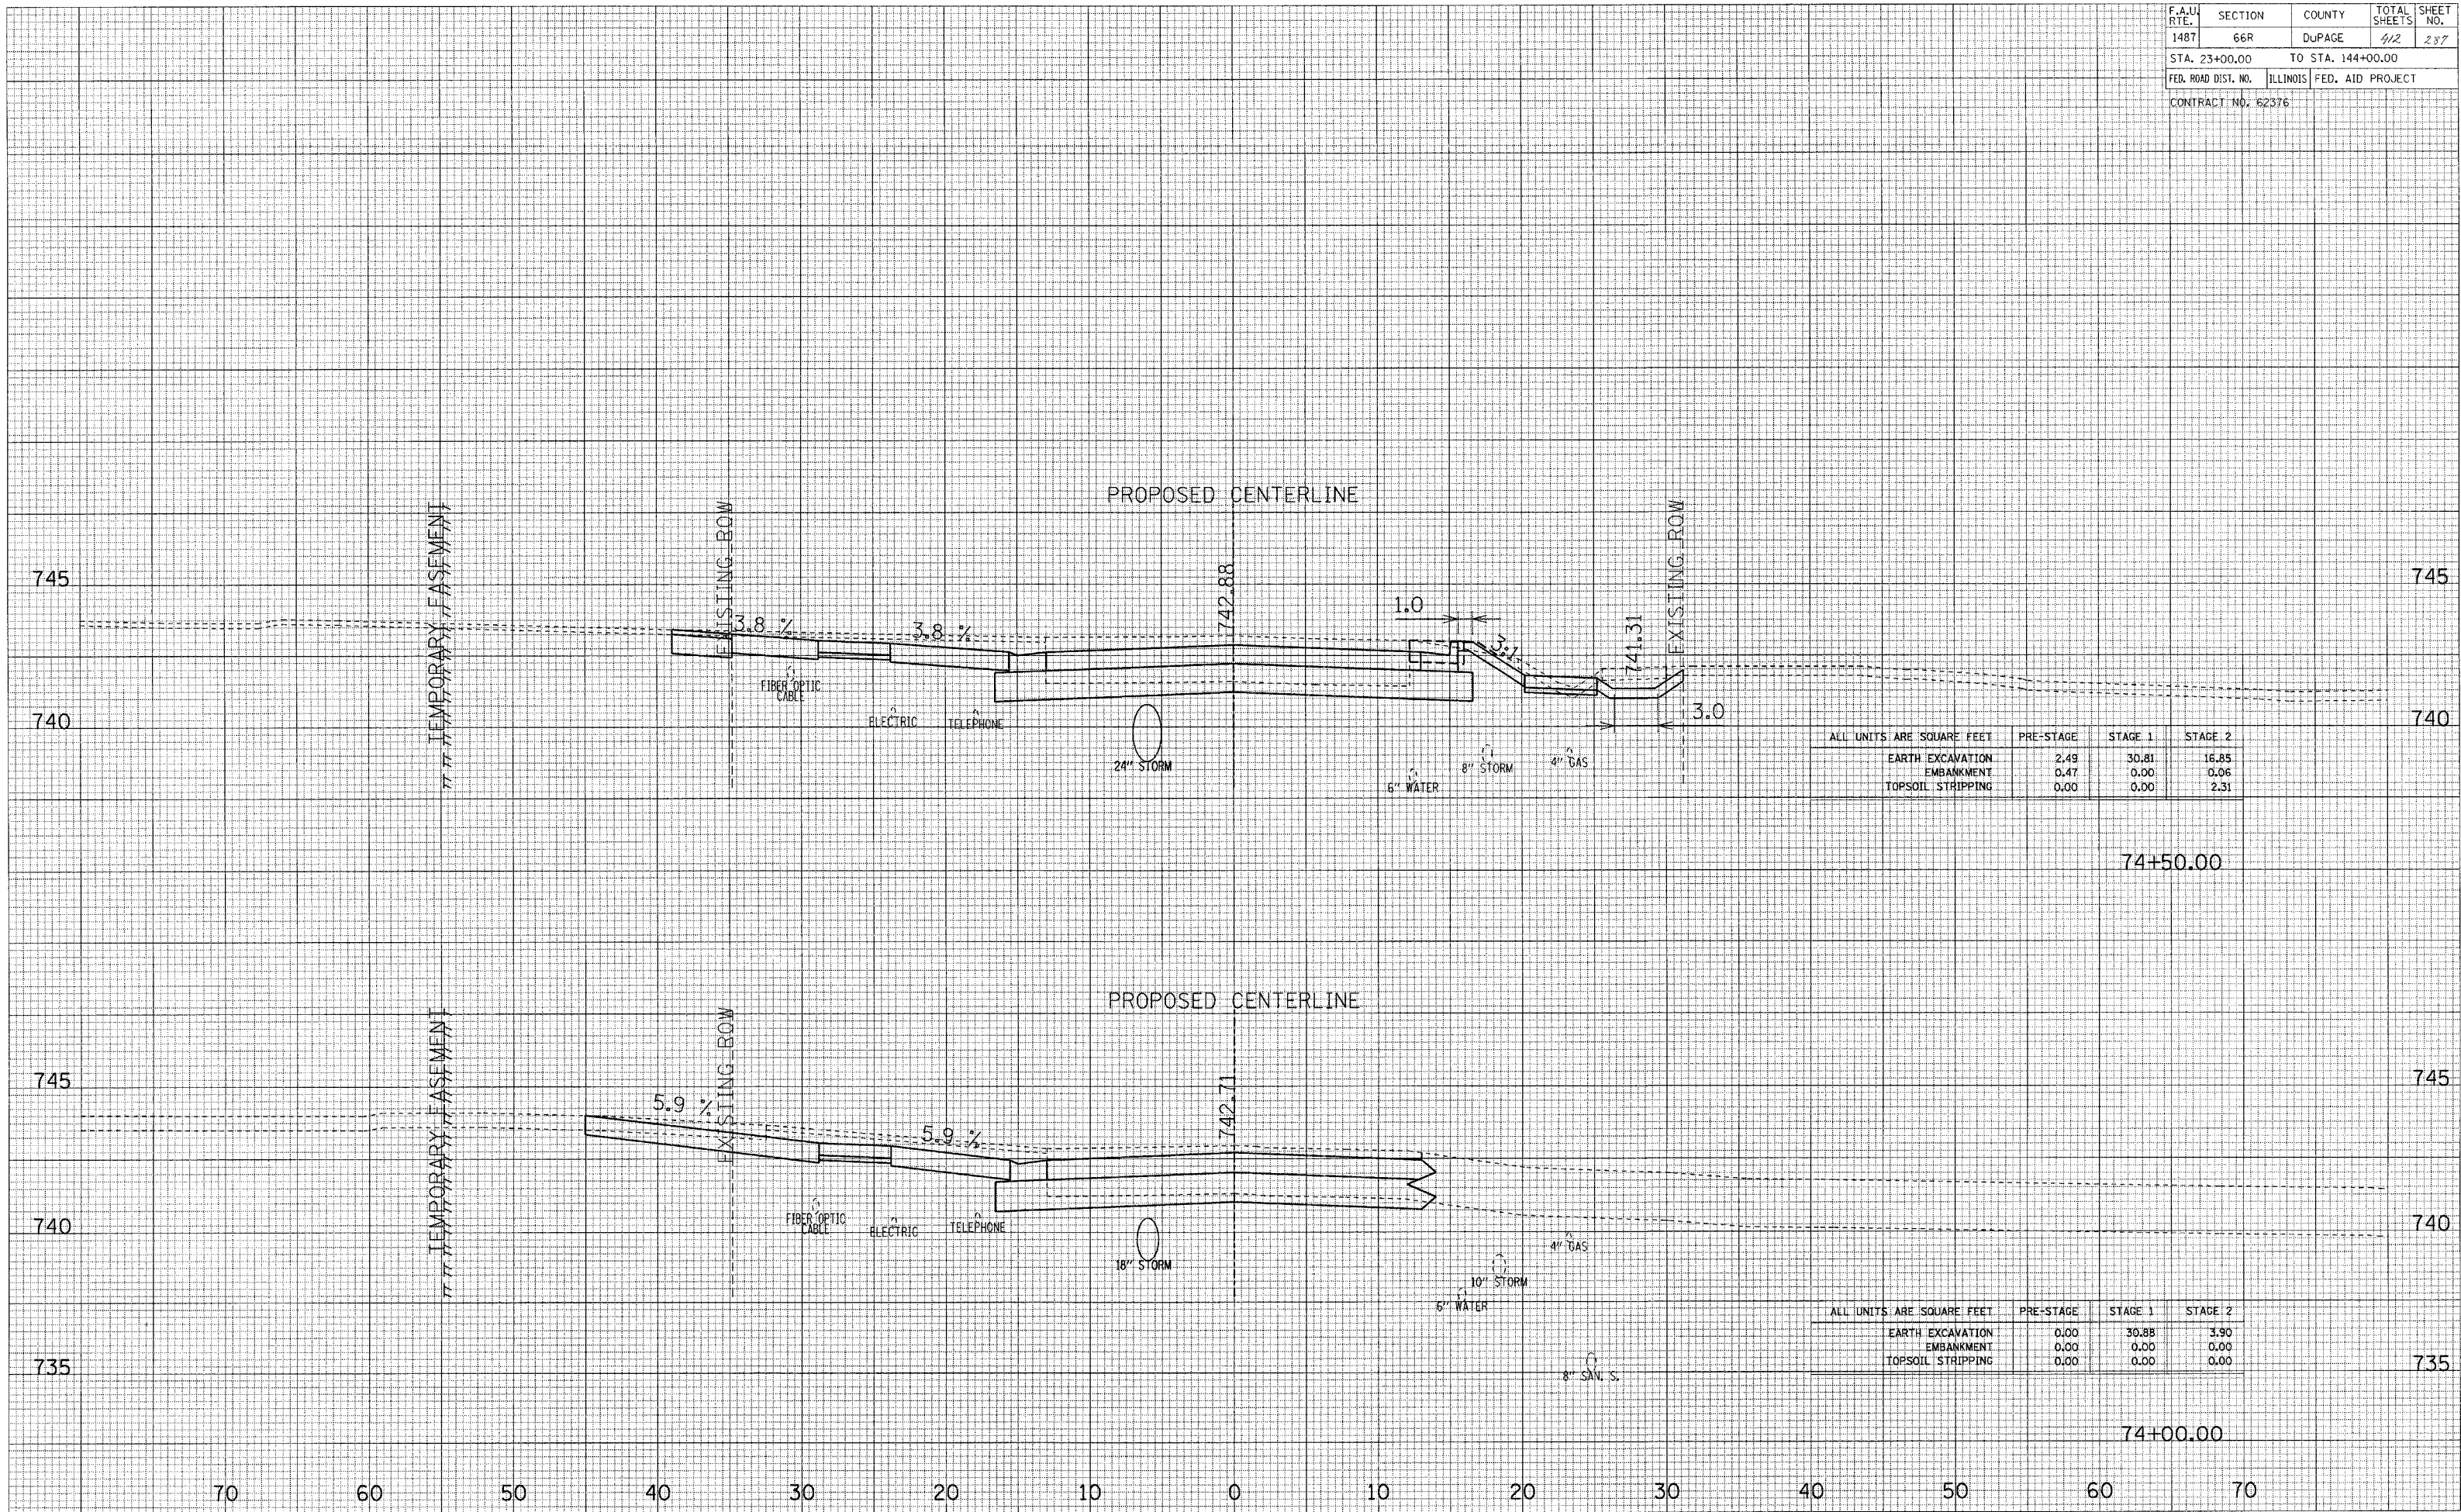

ALL UNITS ARE SQUARE FEET	PRE-STAGE	STAGE 1	STAGE 2
EARTH EXCAVATION	2.49	30.81	16.85
EMBANKMENT	0.47	0.00	0.06
TOPSOIL STRIPPING	0.00	0.00	2.31

ALL UNITS ARE SQUARE FEET	PRE-STAGE	STAGE 1	STAGE 2
EARTH EXCAVATION	0.00	30.88	3.90
EMBANKMENT	0.00	0.00	0.00
TOPSOIL STRIPPING	0.00	0.00	0.00

MAPLE AVENUE CROSS SECTIONS