


F.A.U. RTE.	SECTION	COUNTY	TOTAL SHEETS	SHEET NO.
1487	66R	DUPAGE	412	291
STA. 23+00.00		TO STA. 144+00.00		
FED. ROAD DIST. NO.	ILLINOIS	FED. AID PROJECT		
CONTRACT NO. 62376				

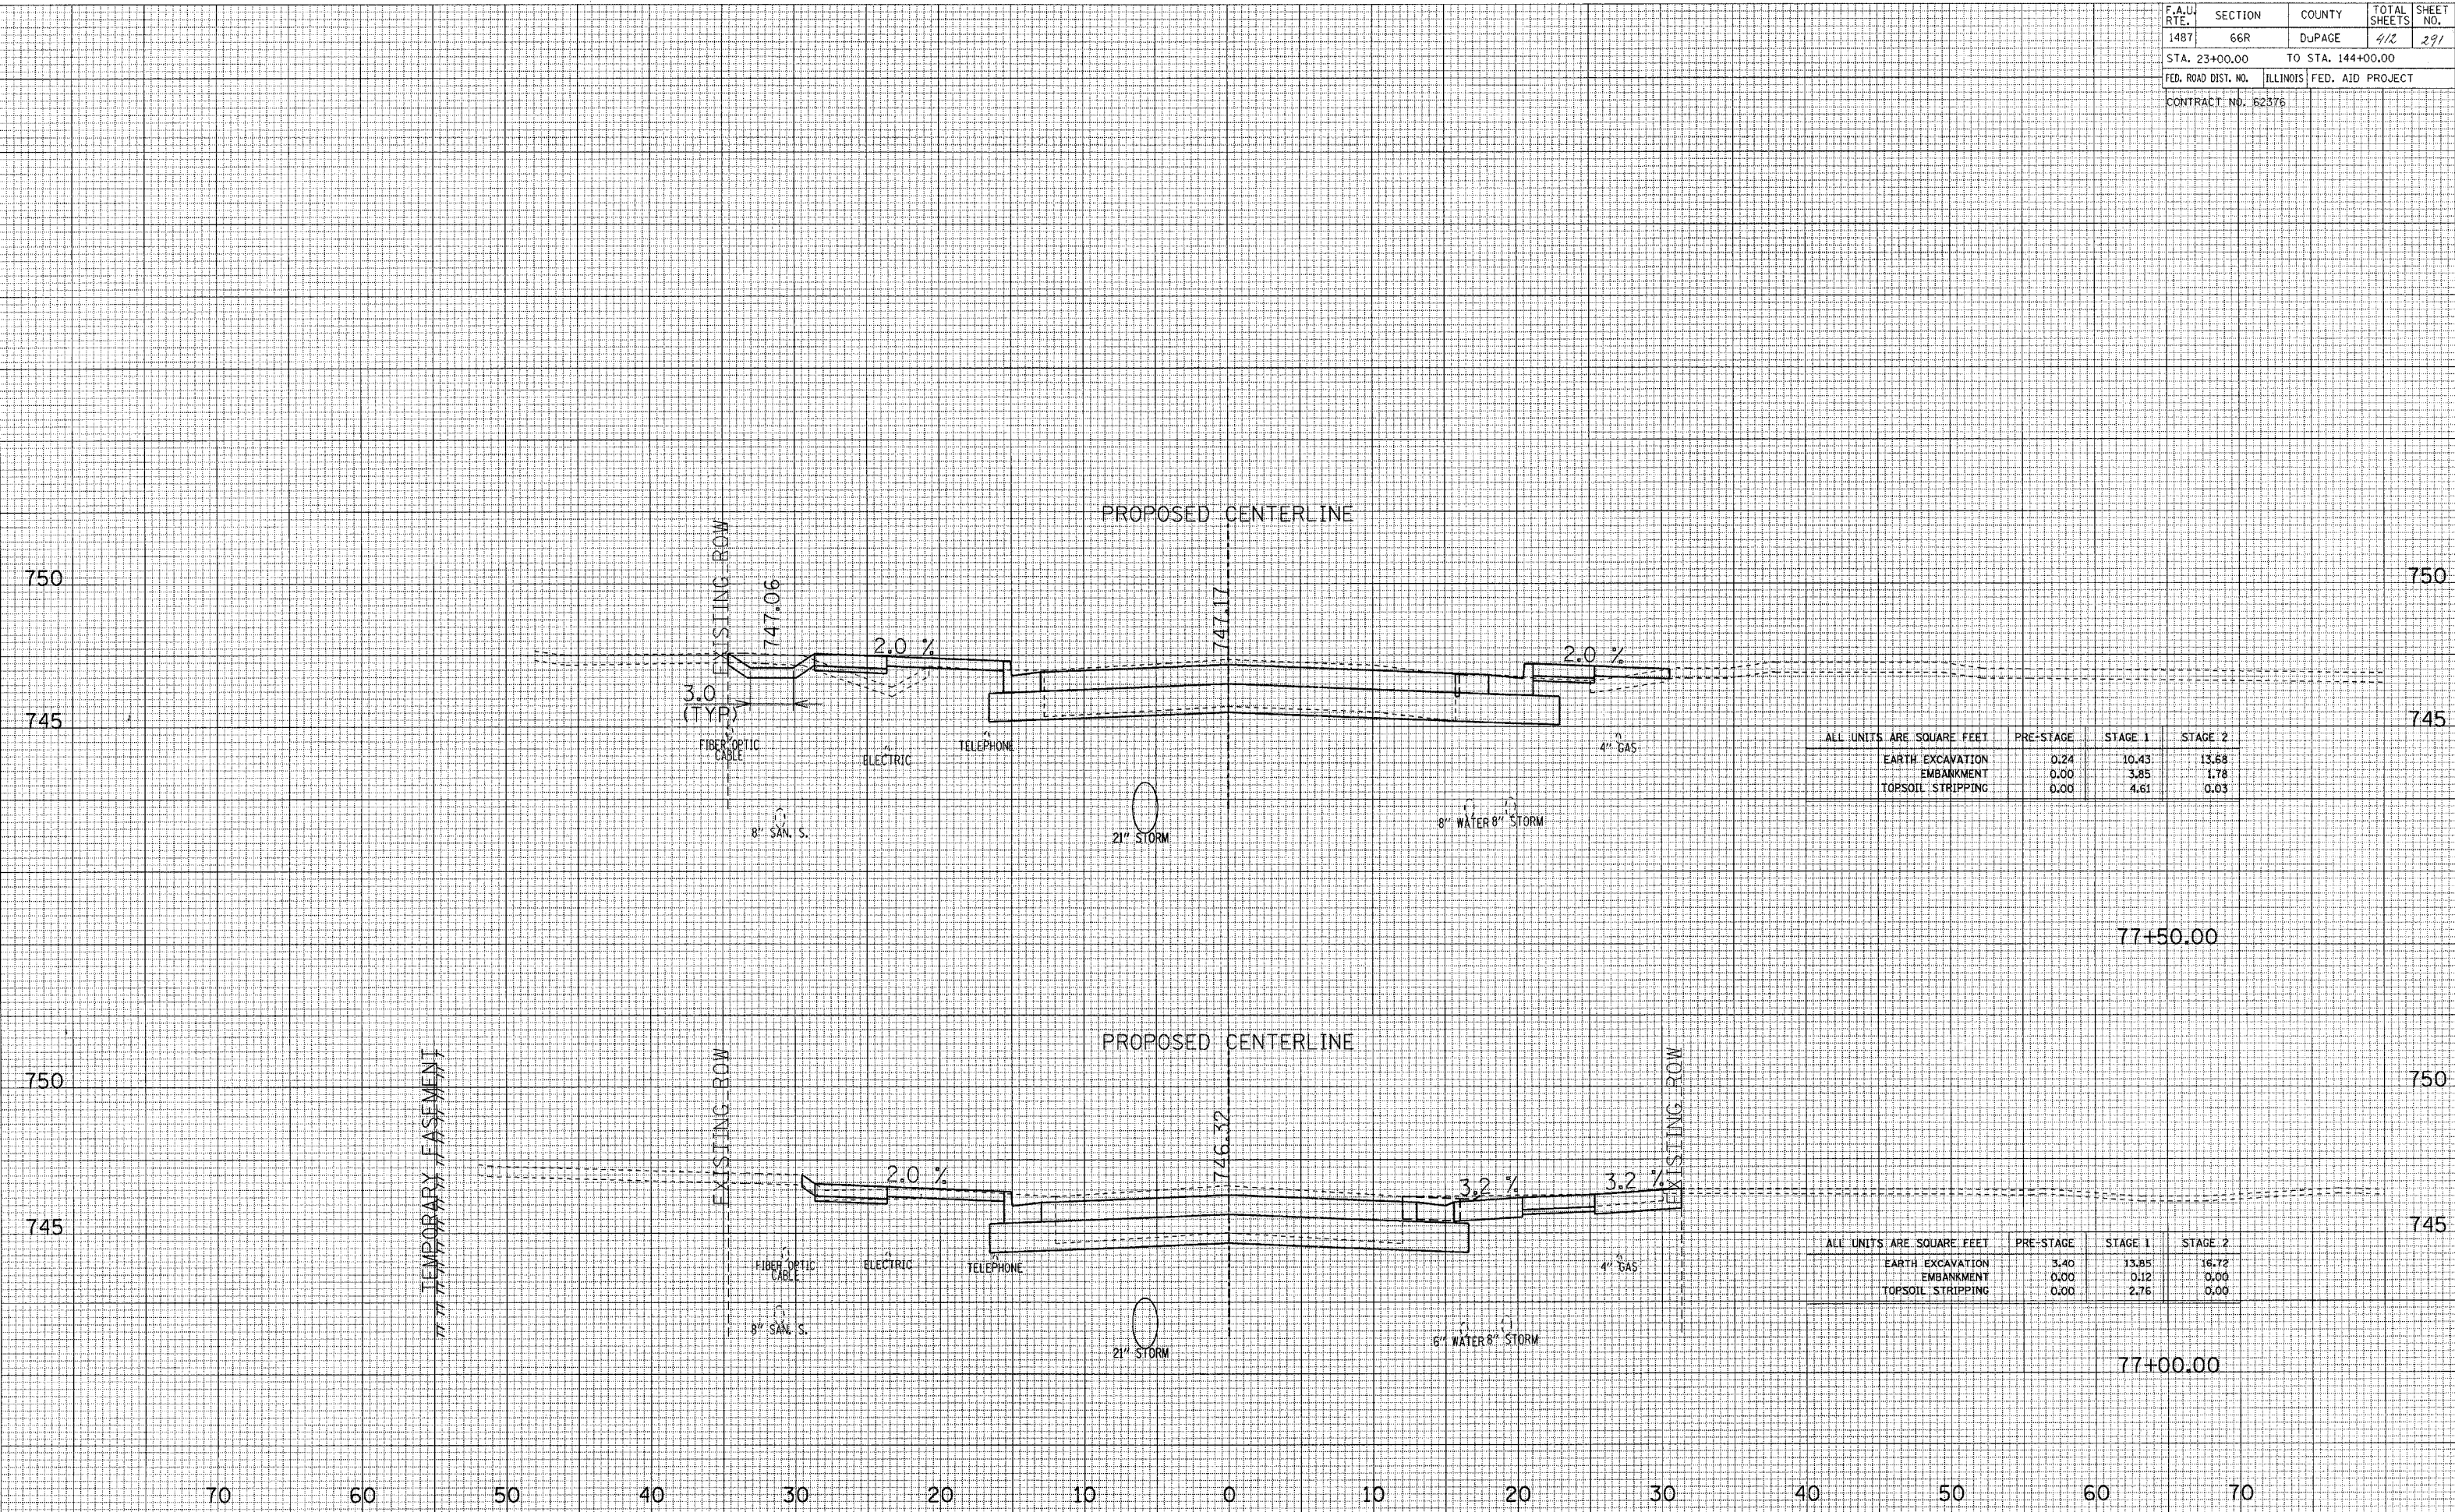

ALL UNITS ARE SQUARE FEET	PRE-STAGE	STAGE 1	STAGE 2
EARTH EXCAVATION	0.24	10.43	13.68
EMBANKMENT	0.00	3.85	1.78
TOPSOIL STRIPPING	0.00	4.61	0.03

ALL UNITS ARE SQUARE FEET	PRE-STAGE	STAGE 1	STAGE 2
EARTH EXCAVATION	3.40	13.85	16.72
EMBANKMENT	0.00	0.12	0.00
TOPSOIL STRIPPING	0.00	2.76	0.00

MAPLE AVENUE CROSS SECTIONS

SURVEYED AREAS CHECKED
 SURVEY TEMPLATE AREAS CHECKED
 NOTE BOOK NO.

SURVEYED AREAS CHECKED
 SURVEY TEMPLATE AREAS CHECKED
 NOTE BOOK NO.