


F.A.U. RTE.	SECTION	COUNTY	TOTAL SHEETS	SHEET NO.
1487	66R	DuPAGE	412	295
STA. 23+00.00		TO STA. 144+00.00		
FED. ROAD DIST. NO.	ILLINOIS	FED. AID PROJECT		
CONTRACT NO. 62376				

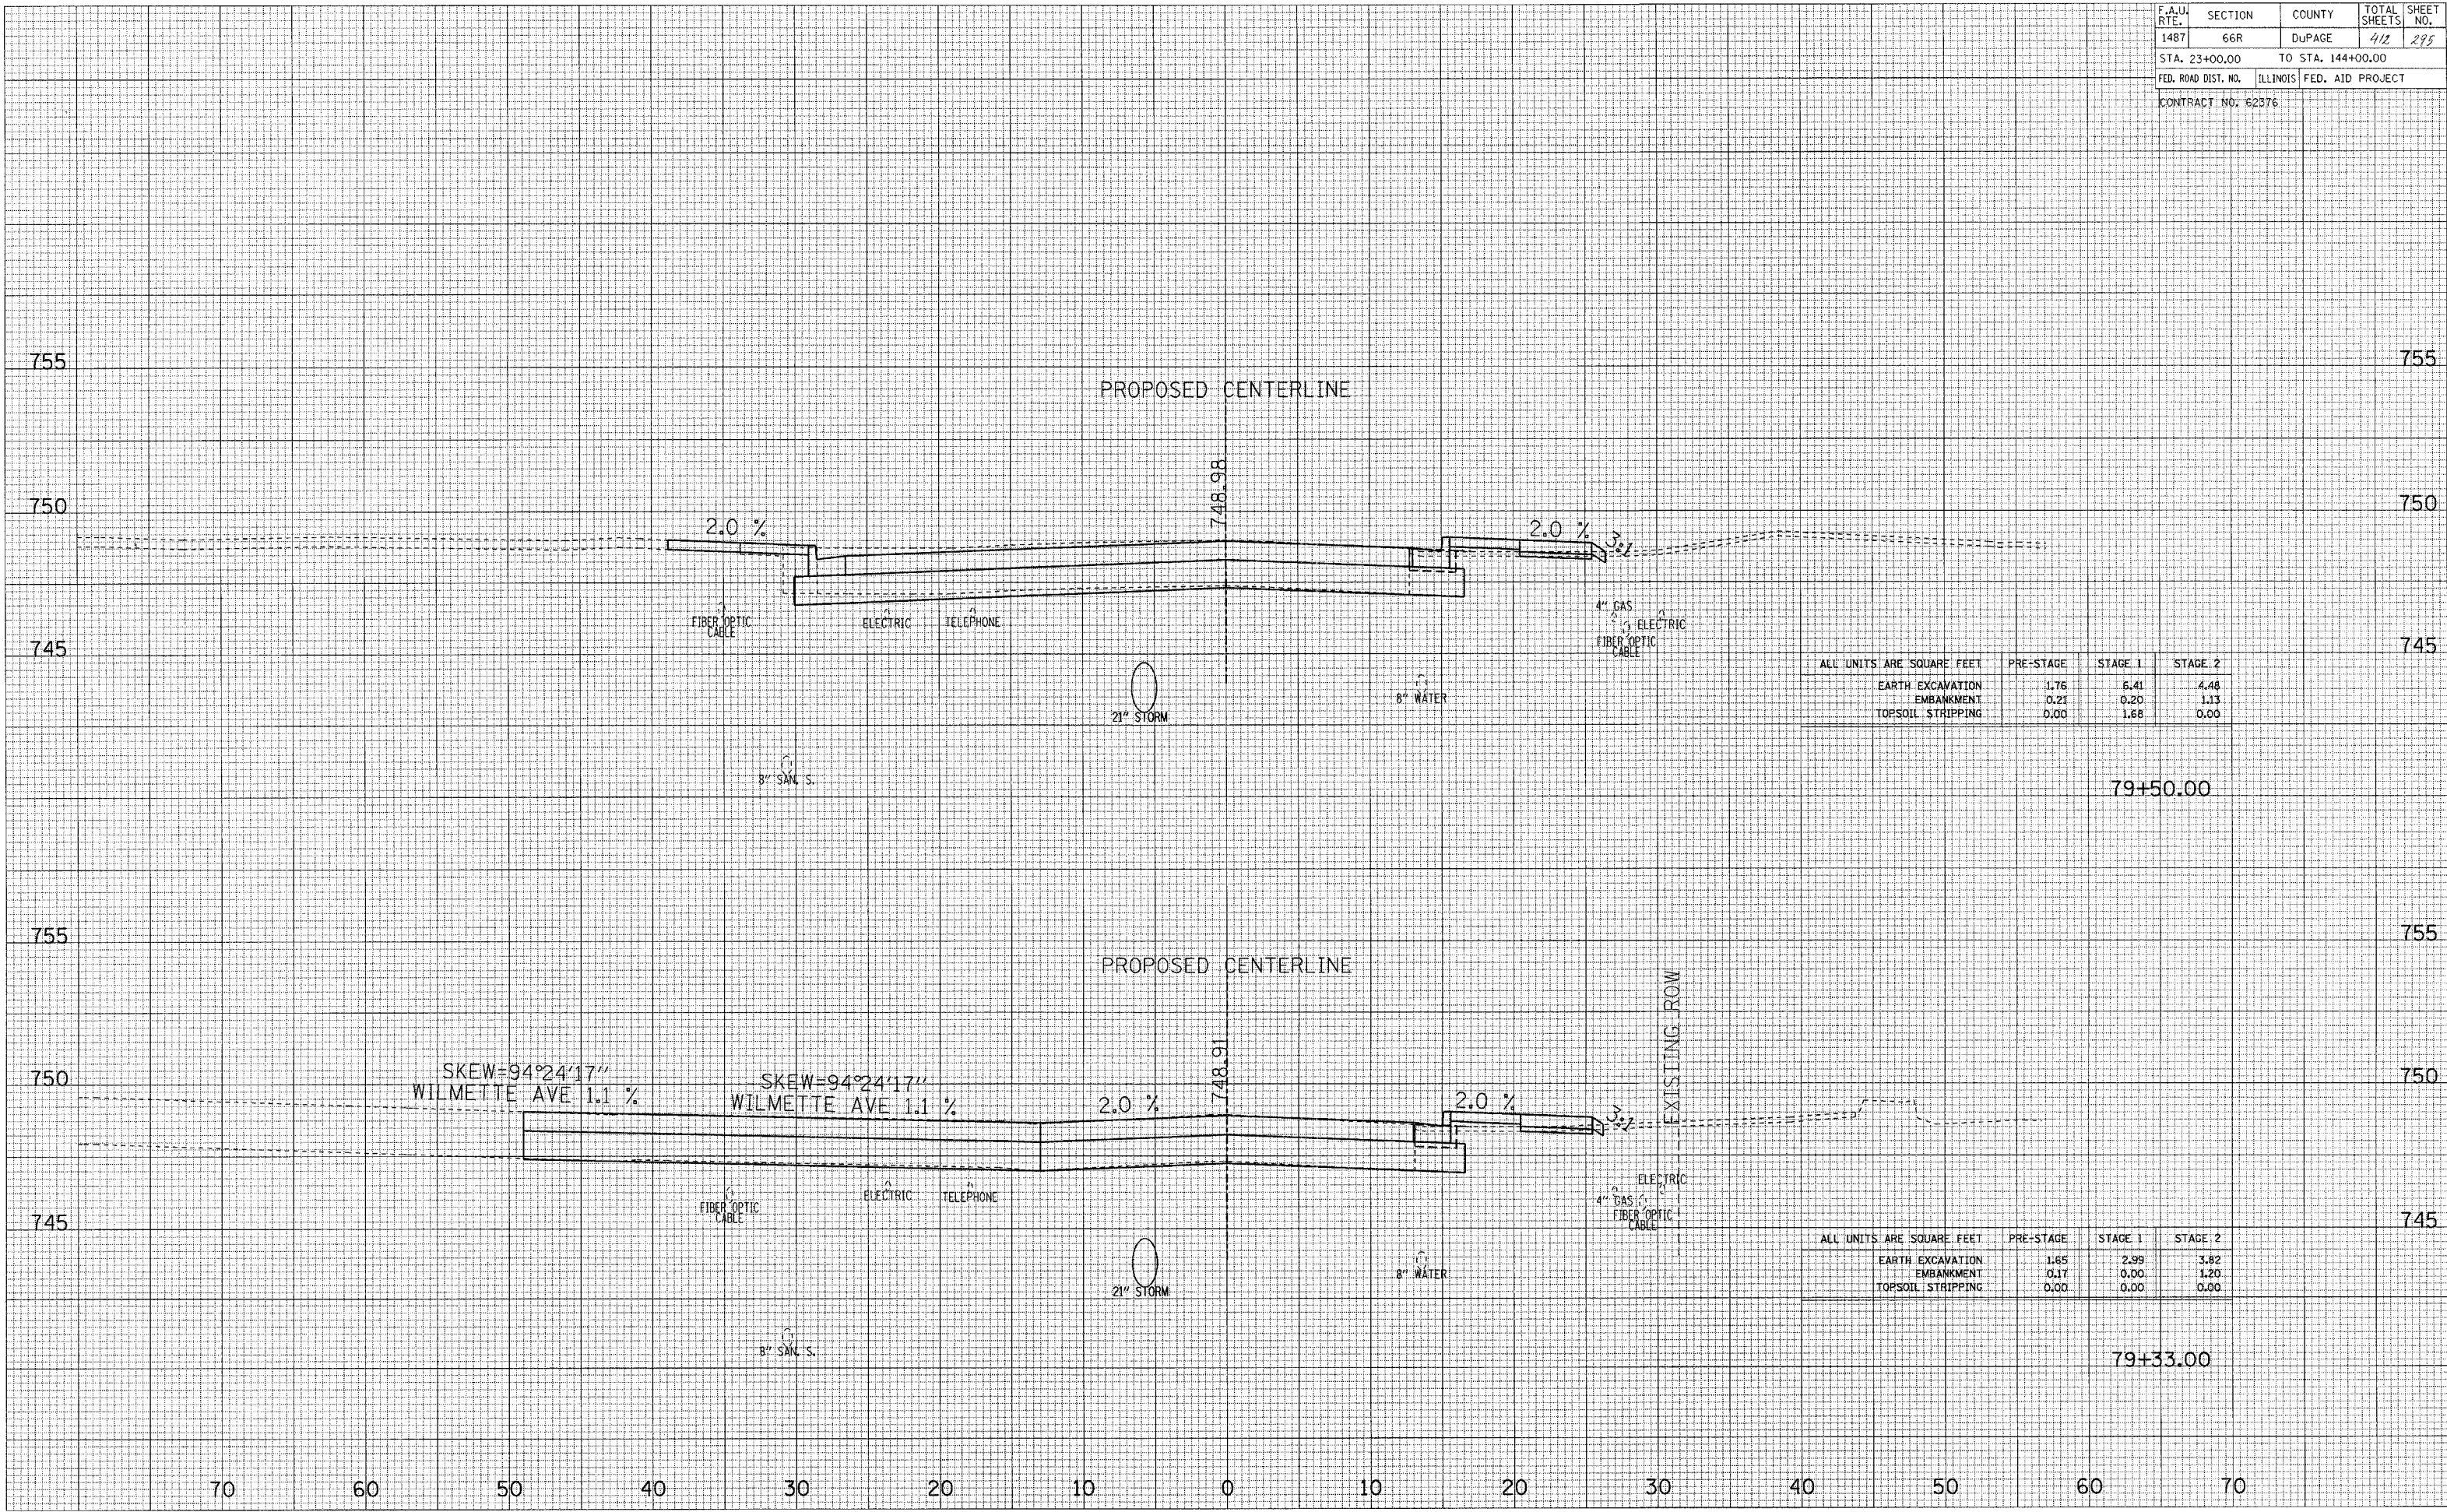

ALL UNITS ARE SQUARE FEET	PRE-STAGE	STAGE 1	STAGE 2
EARTH EXCAVATION	1.76	6.41	4.48
EMBANKMENT	0.21	0.20	1.13
TOPSOIL STRIPPING	0.00	1.68	0.00

79+50.00

ALL UNITS ARE SQUARE FEET	PRE-STAGE	STAGE 1	STAGE 2
EARTH EXCAVATION	1.65	2.99	3.82
EMBANKMENT	0.17	0.00	1.20
TOPSOIL STRIPPING	0.00	0.00	0.00

79+33.00

MAPLE AVENUE CROSS SECTIONS