


SURVEYED  
 PLOTTED  
 NOTE BOOK  
 NO.

ORIGINAL SURVEY  
 PLOTTED  
 NOTE BOOK  
 NO.

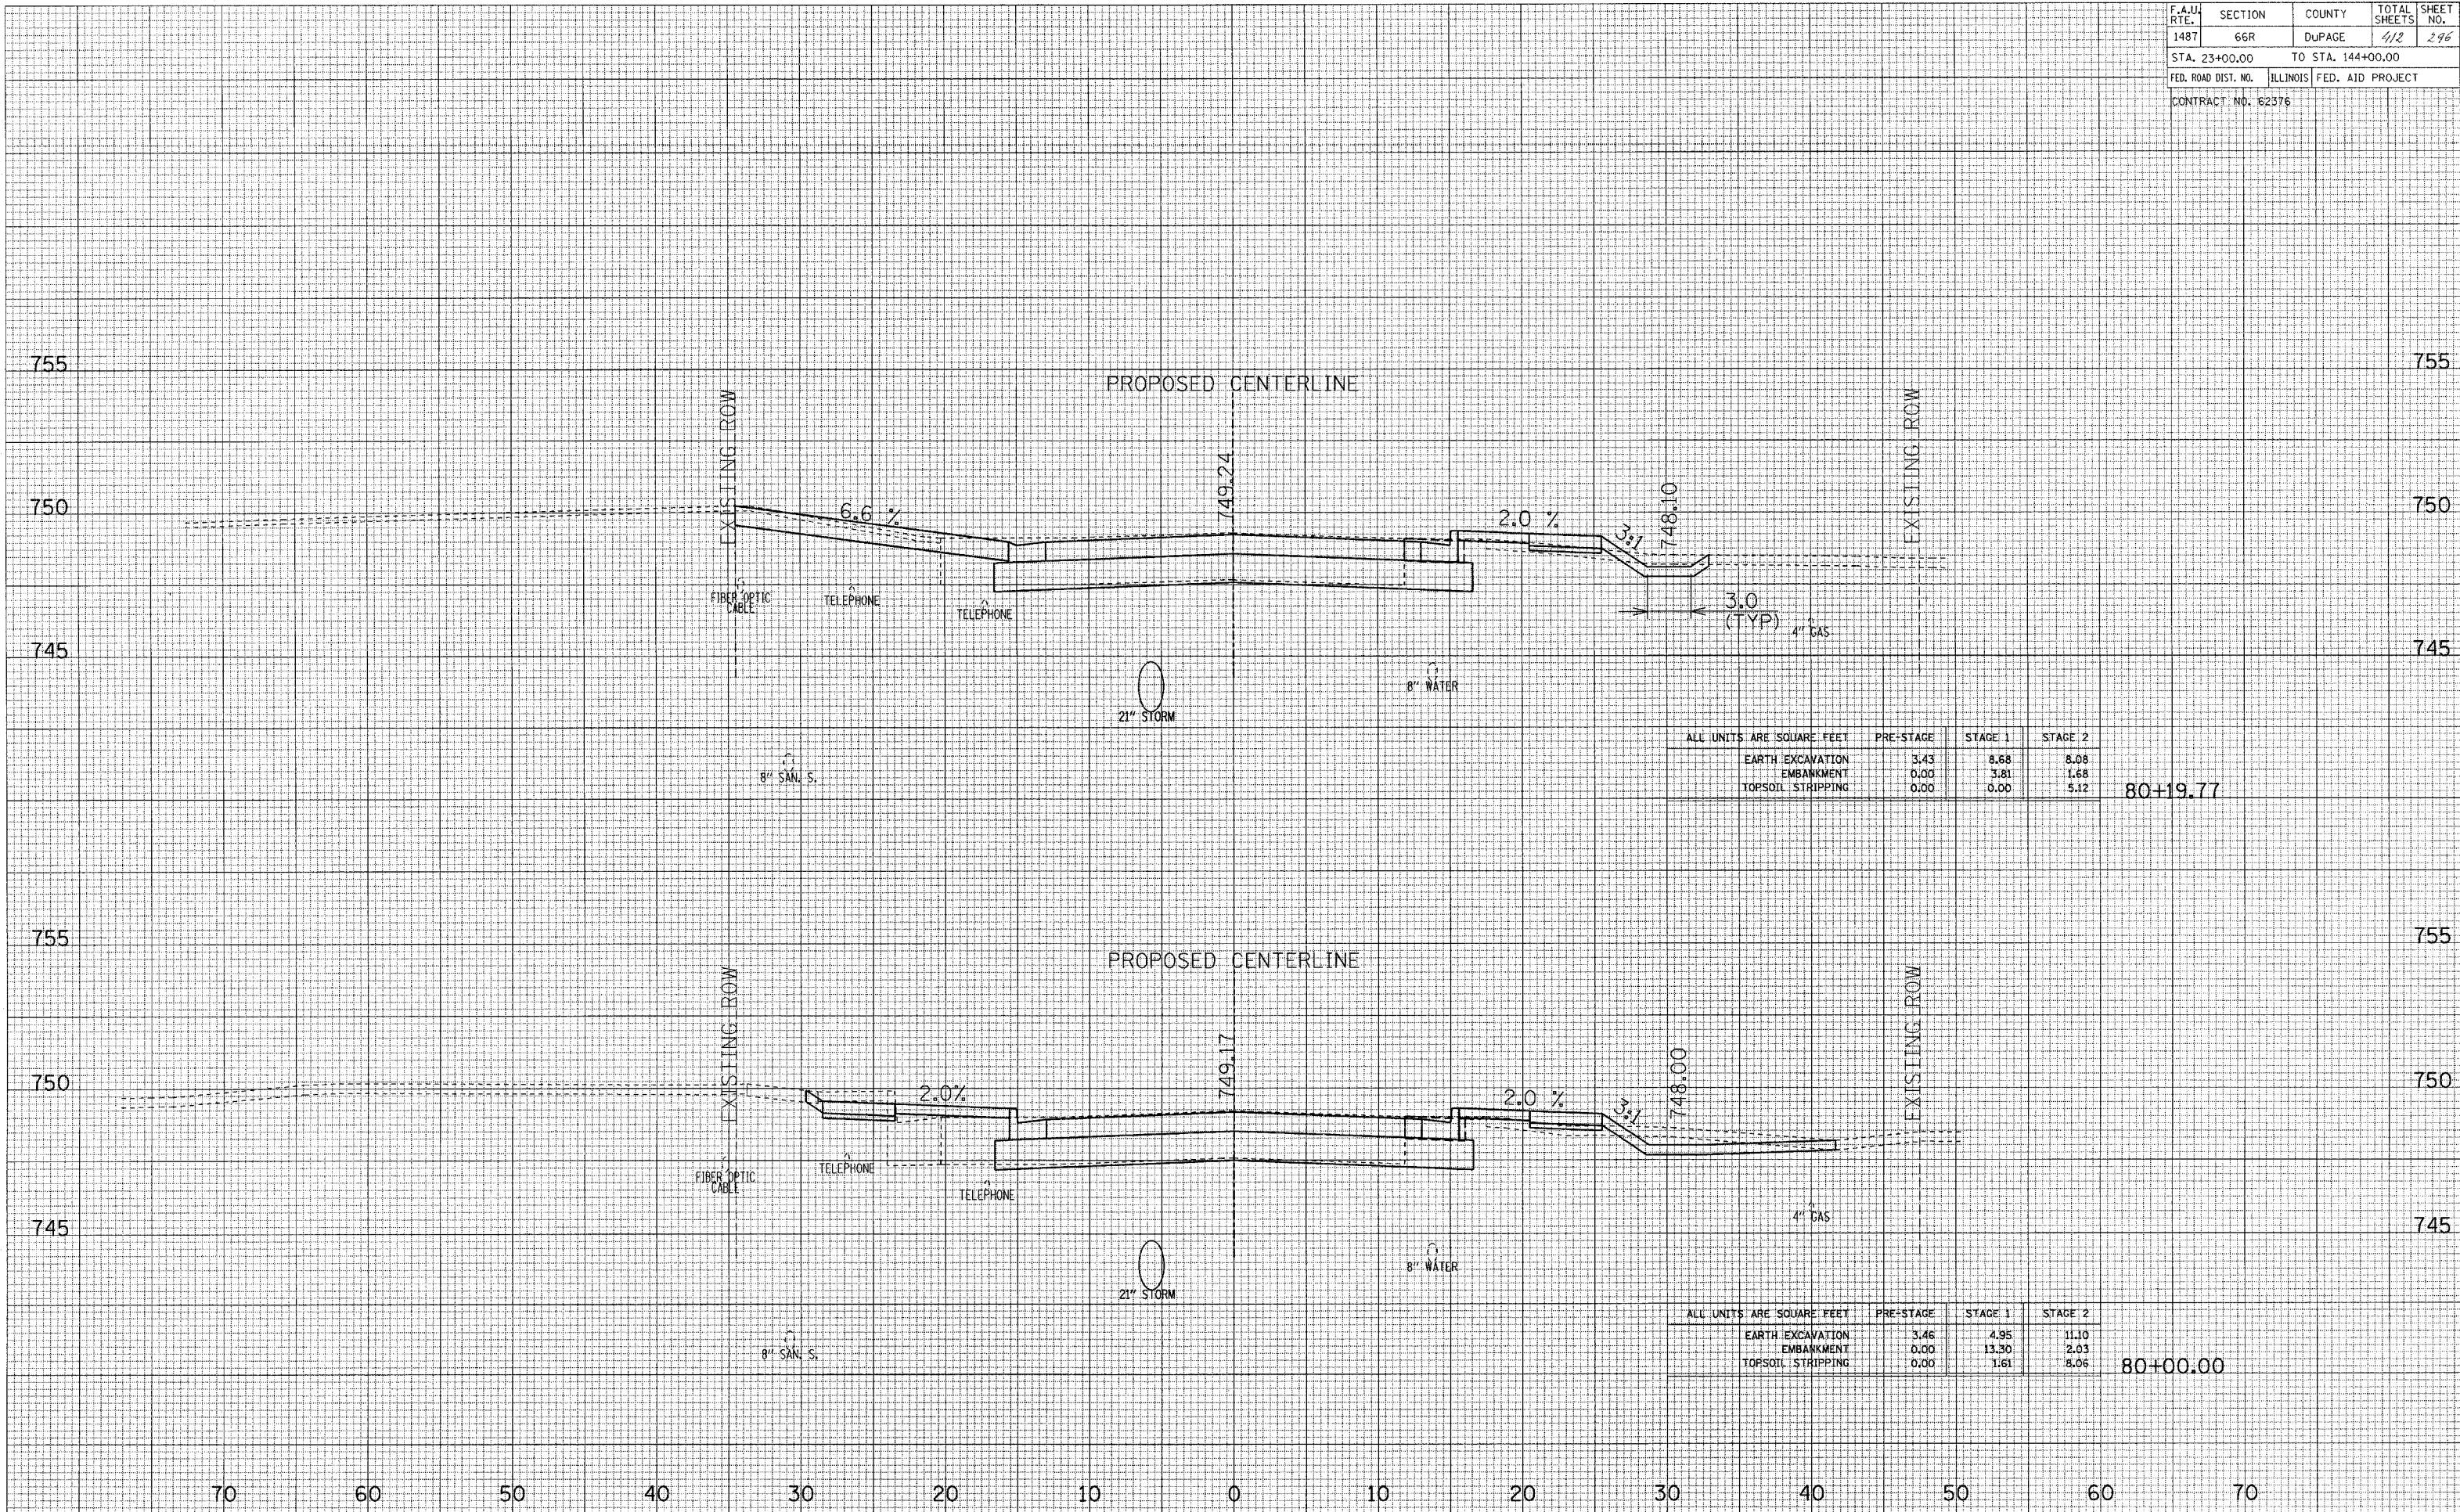

ALL UNITS ARE SQUARE FEET	PRE-STAGE	STAGE 1	STAGE 2
EARTH EXCAVATION	3.43	8.68	8.08
EMBANKMENT	0.00	3.81	1.68
TOPSOIL STRIPPING	0.00	0.00	5.12
<b>80+19.77</b>			

ALL UNITS ARE SQUARE FEET	PRE-STAGE	STAGE 1	STAGE 2
EARTH EXCAVATION	3.46	4.95	11.10
EMBANKMENT	0.00	13.30	2.03
TOPSOIL STRIPPING	0.00	1.61	8.06
<b>80+00.00</b>			

MAPLE AVENUE CROSS SECTIONS