


DATE _____ BY _____
 SURVEYED _____
 PLOTTED _____
 NOTE BOOK _____
 TEMPLATE _____
 AREAS CHECKED _____
 NO. _____

DATE _____ BY _____
 SURVEYED _____
 PLOTTED _____
 NOTE BOOK _____
 TEMPLATE _____
 AREAS CHECKED _____
 NO. _____

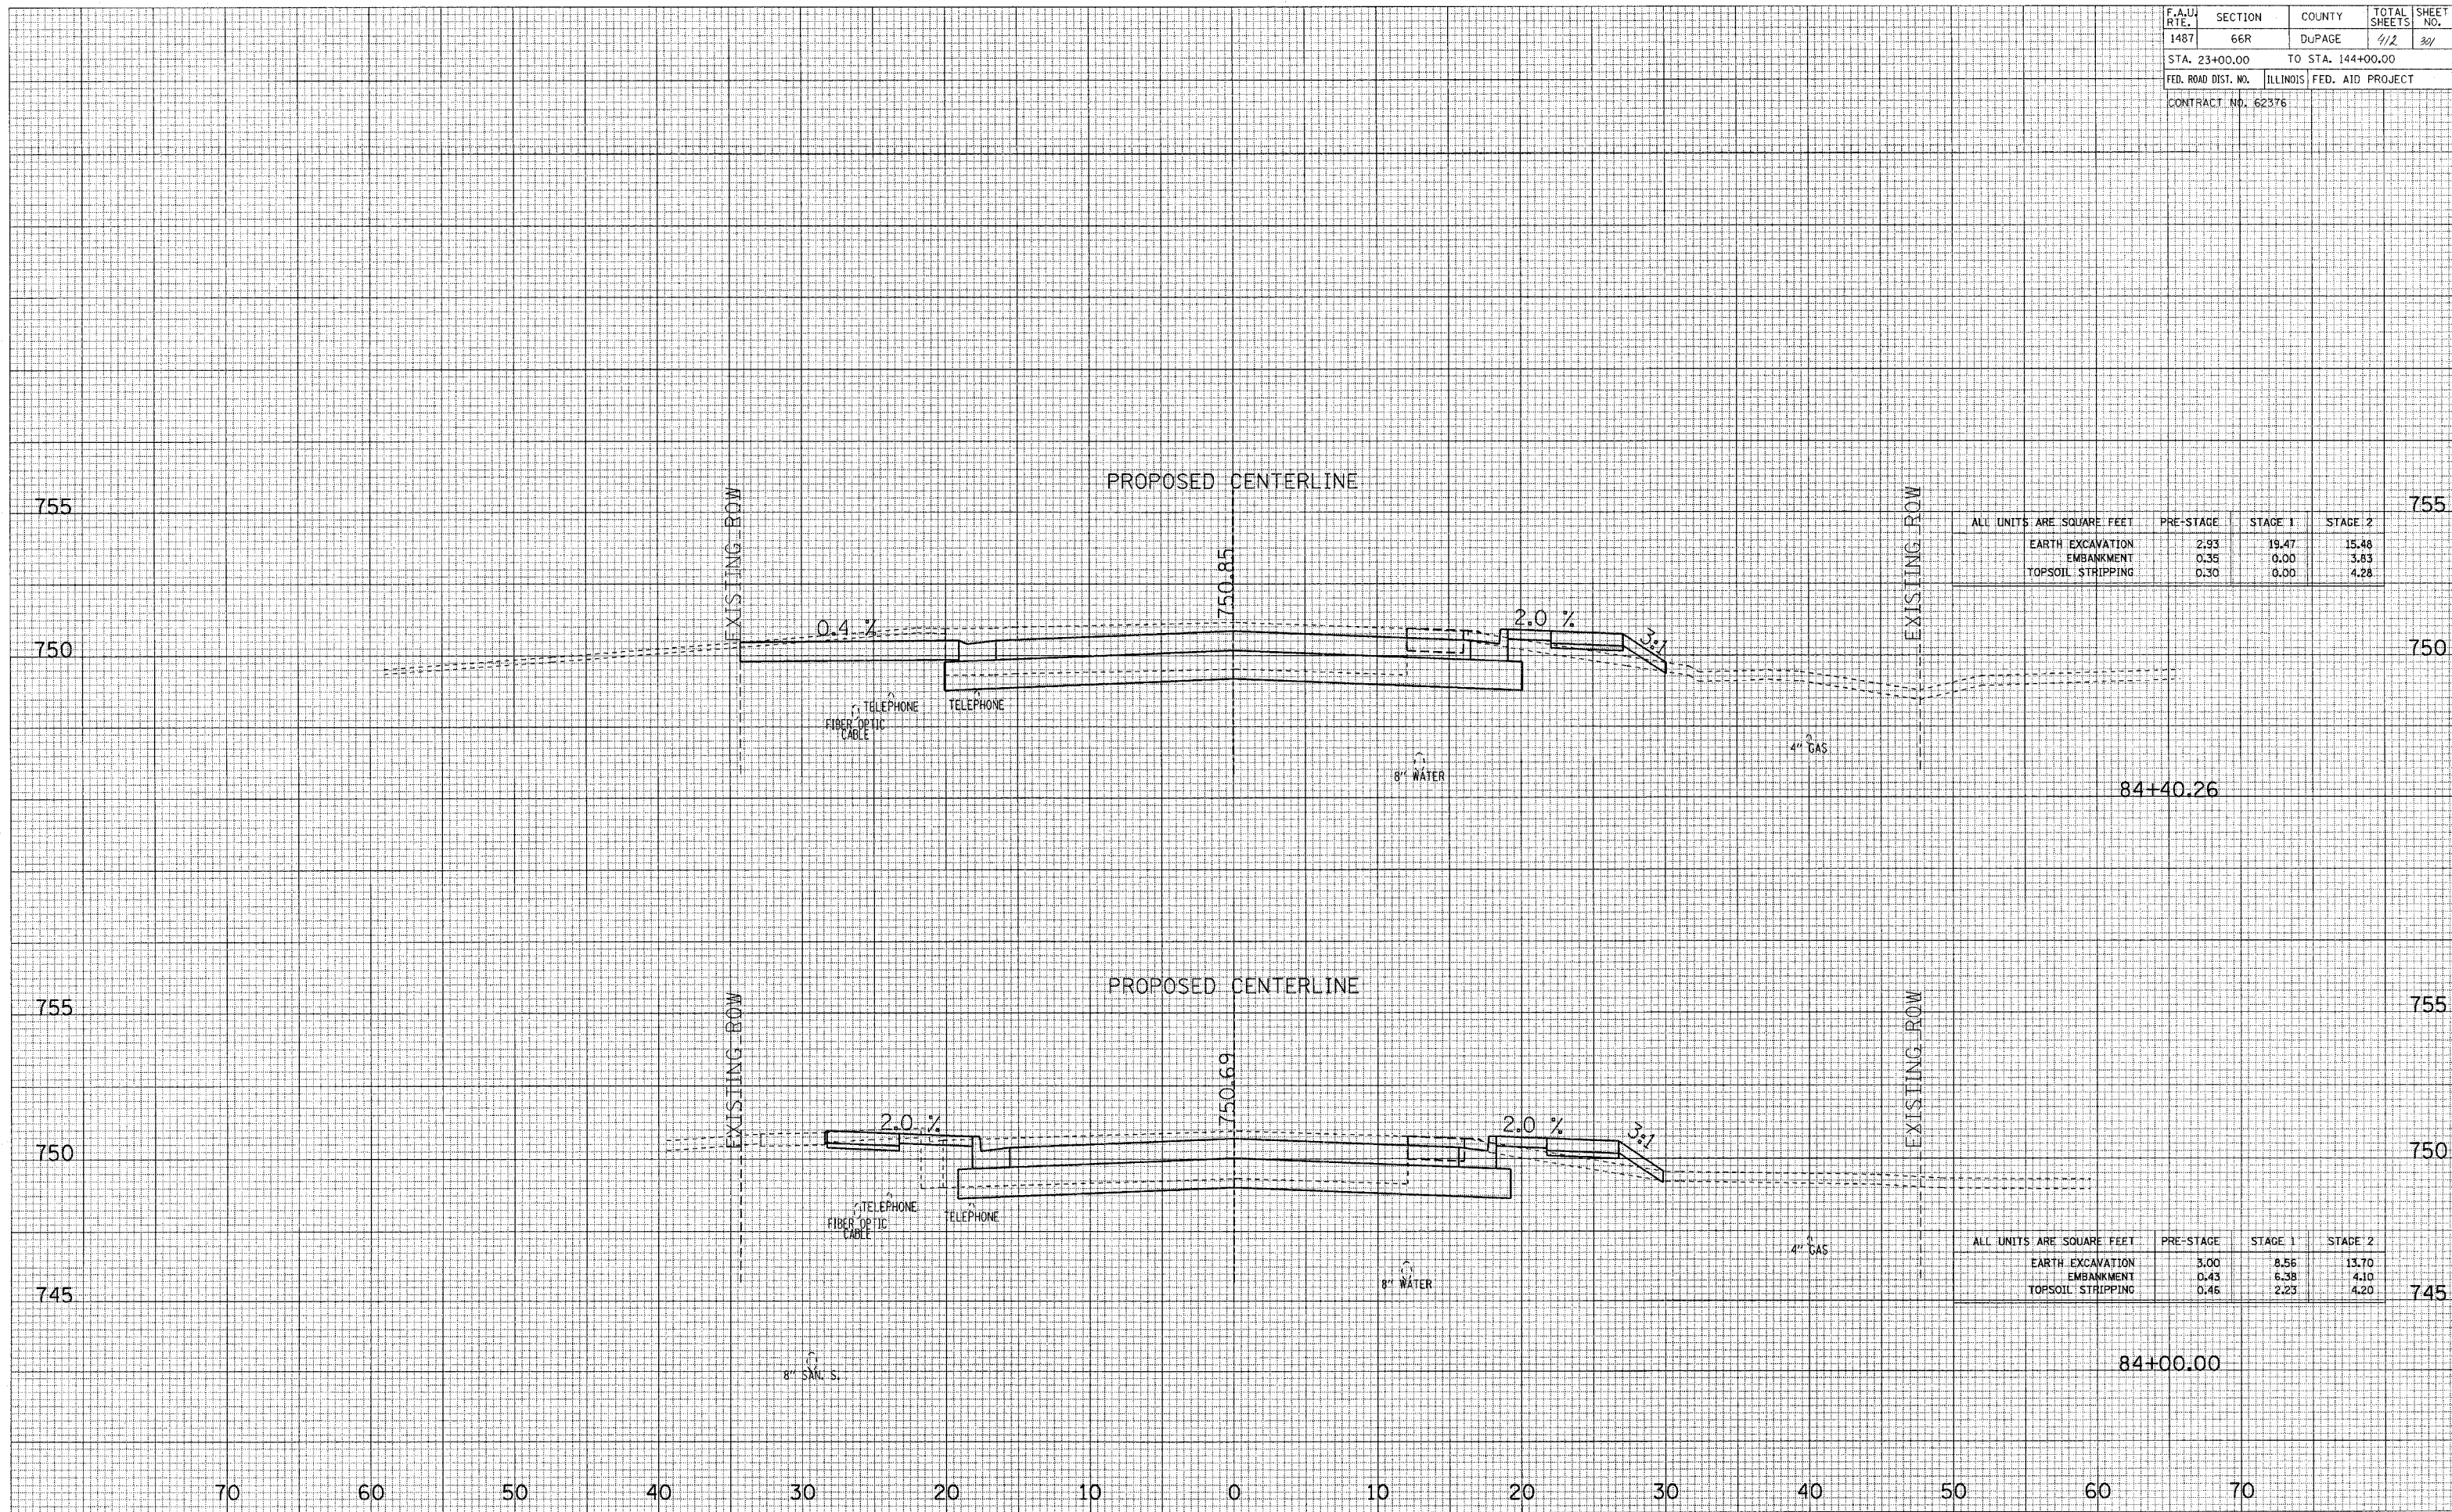

ALL UNITS ARE SQUARE FEET	PRE-STAGE	STAGE 1	STAGE 2
EARTH EXCAVATION	2.93	19.47	15.48
EMBANKMENT	0.35	0.00	3.83
TOPSOIL STRIPPING	0.30	0.00	4.28

ALL UNITS ARE SQUARE FEET	PRE-STAGE	STAGE 1	STAGE 2
EARTH EXCAVATION	3.00	8.56	13.70
EMBANKMENT	0.43	6.38	4.10
TOPSOIL STRIPPING	0.46	2.23	4.20

MAPLE AVENUE CROSS SECTIONS