


F.A.U. RTE.	SECTION	COUNTY	TOTAL SHEETS	SHEET NO.
1487	66R	DuPAGE	412	362
STA. 23+00.00		TO STA. 144+00.00		
FED. ROAD DIST. NO.		ILLINOIS FED. AID PROJECT		
CONTRACT NO. 62376				

NO.	AREAS CHECKED
	TEMPLATE
	NOTE BOOK
	PLOTTED
	SURVEYED

NO.	AREAS CHECKED
	TEMPLATE
	NOTE BOOK
	PLOTTED
	SURVEYED

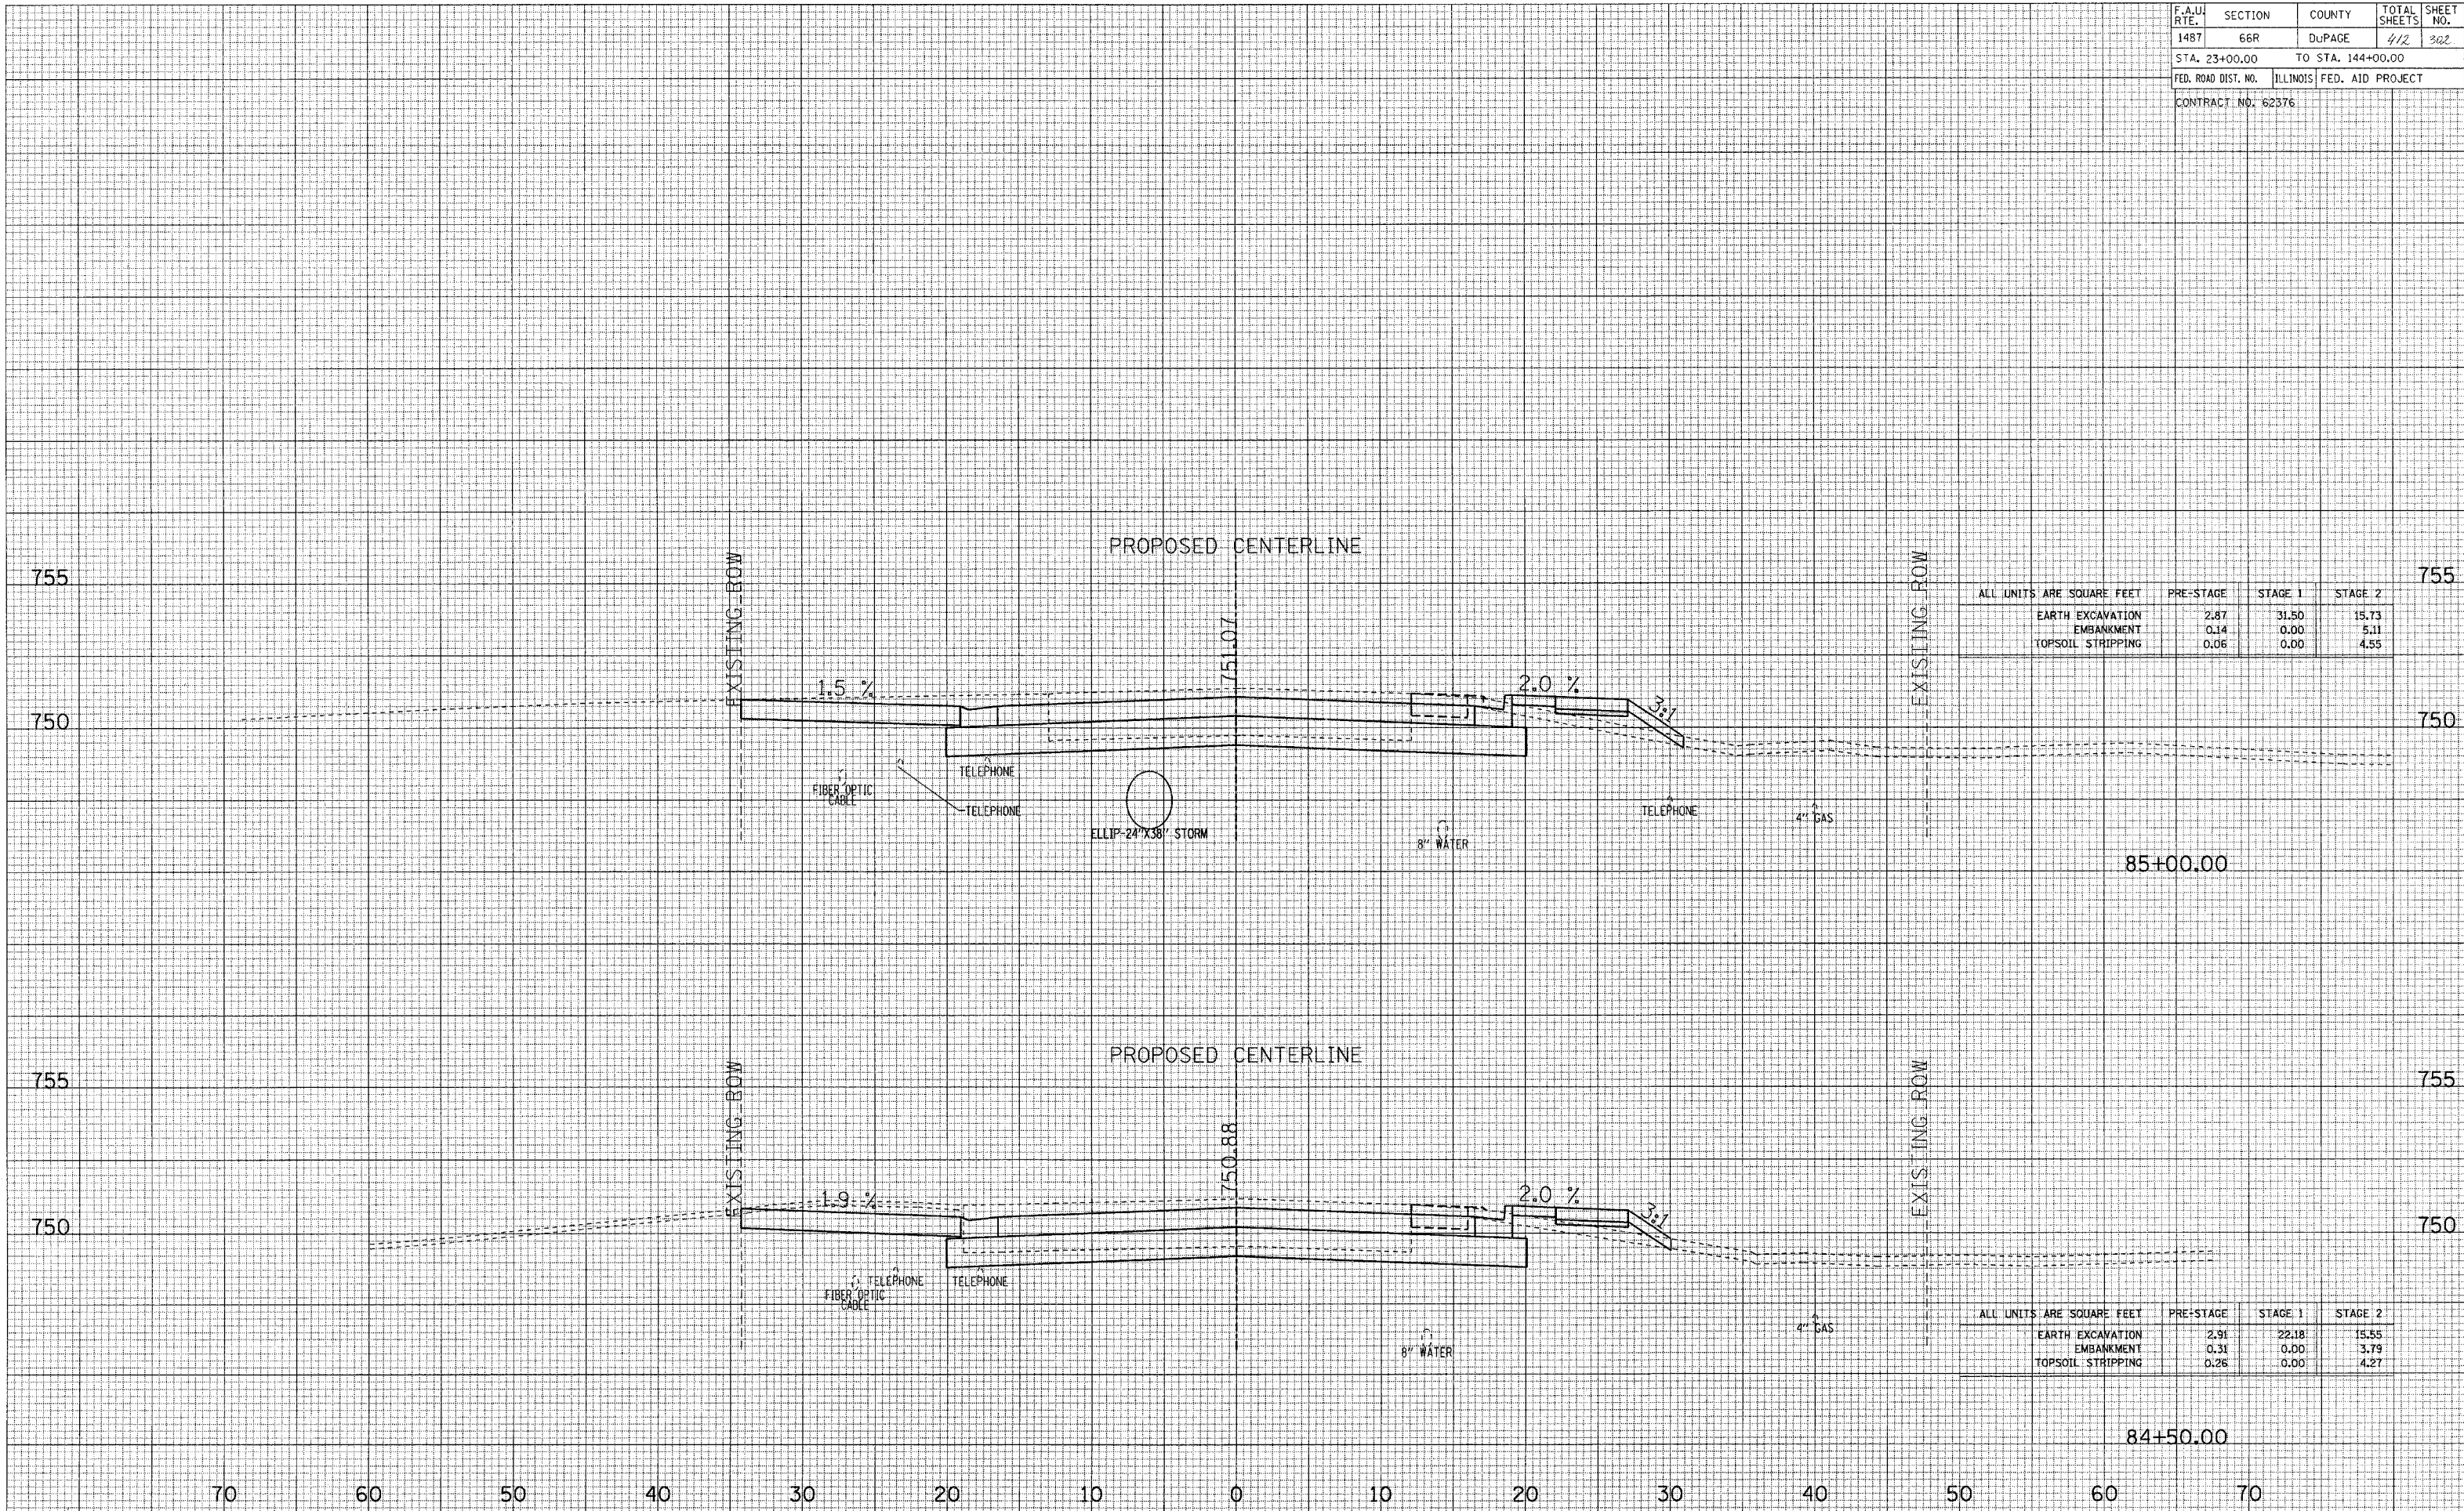

ALL UNITS ARE SQUARE FEET	PRE-STAGE	STAGE 1	STAGE 2
EARTH EXCAVATION	2.87	31.50	15.73
EMBANKMENT	0.14	0.00	5.11
TOPSOIL STRIPPING	0.06	0.00	4.55

ALL UNITS ARE SQUARE FEET	PRE-STAGE	STAGE 1	STAGE 2
EARTH EXCAVATION	2.91	22.18	15.55
EMBANKMENT	0.31	0.00	3.79
TOPSOIL STRIPPING	0.26	0.00	4.27

MAPLE AVENUE CROSS SECTIONS