


DATE: _____
 BY: _____
 SURVEYED _____
 PLOTTED _____
 TEMPLATE _____
 NOTE BOOK _____
 AREAS CHECKED _____

DATE: _____
 BY: _____
 SURVEYED _____
 PLOTTED _____
 TEMPLATE _____
 NOTE BOOK _____
 AREAS CHECKED _____

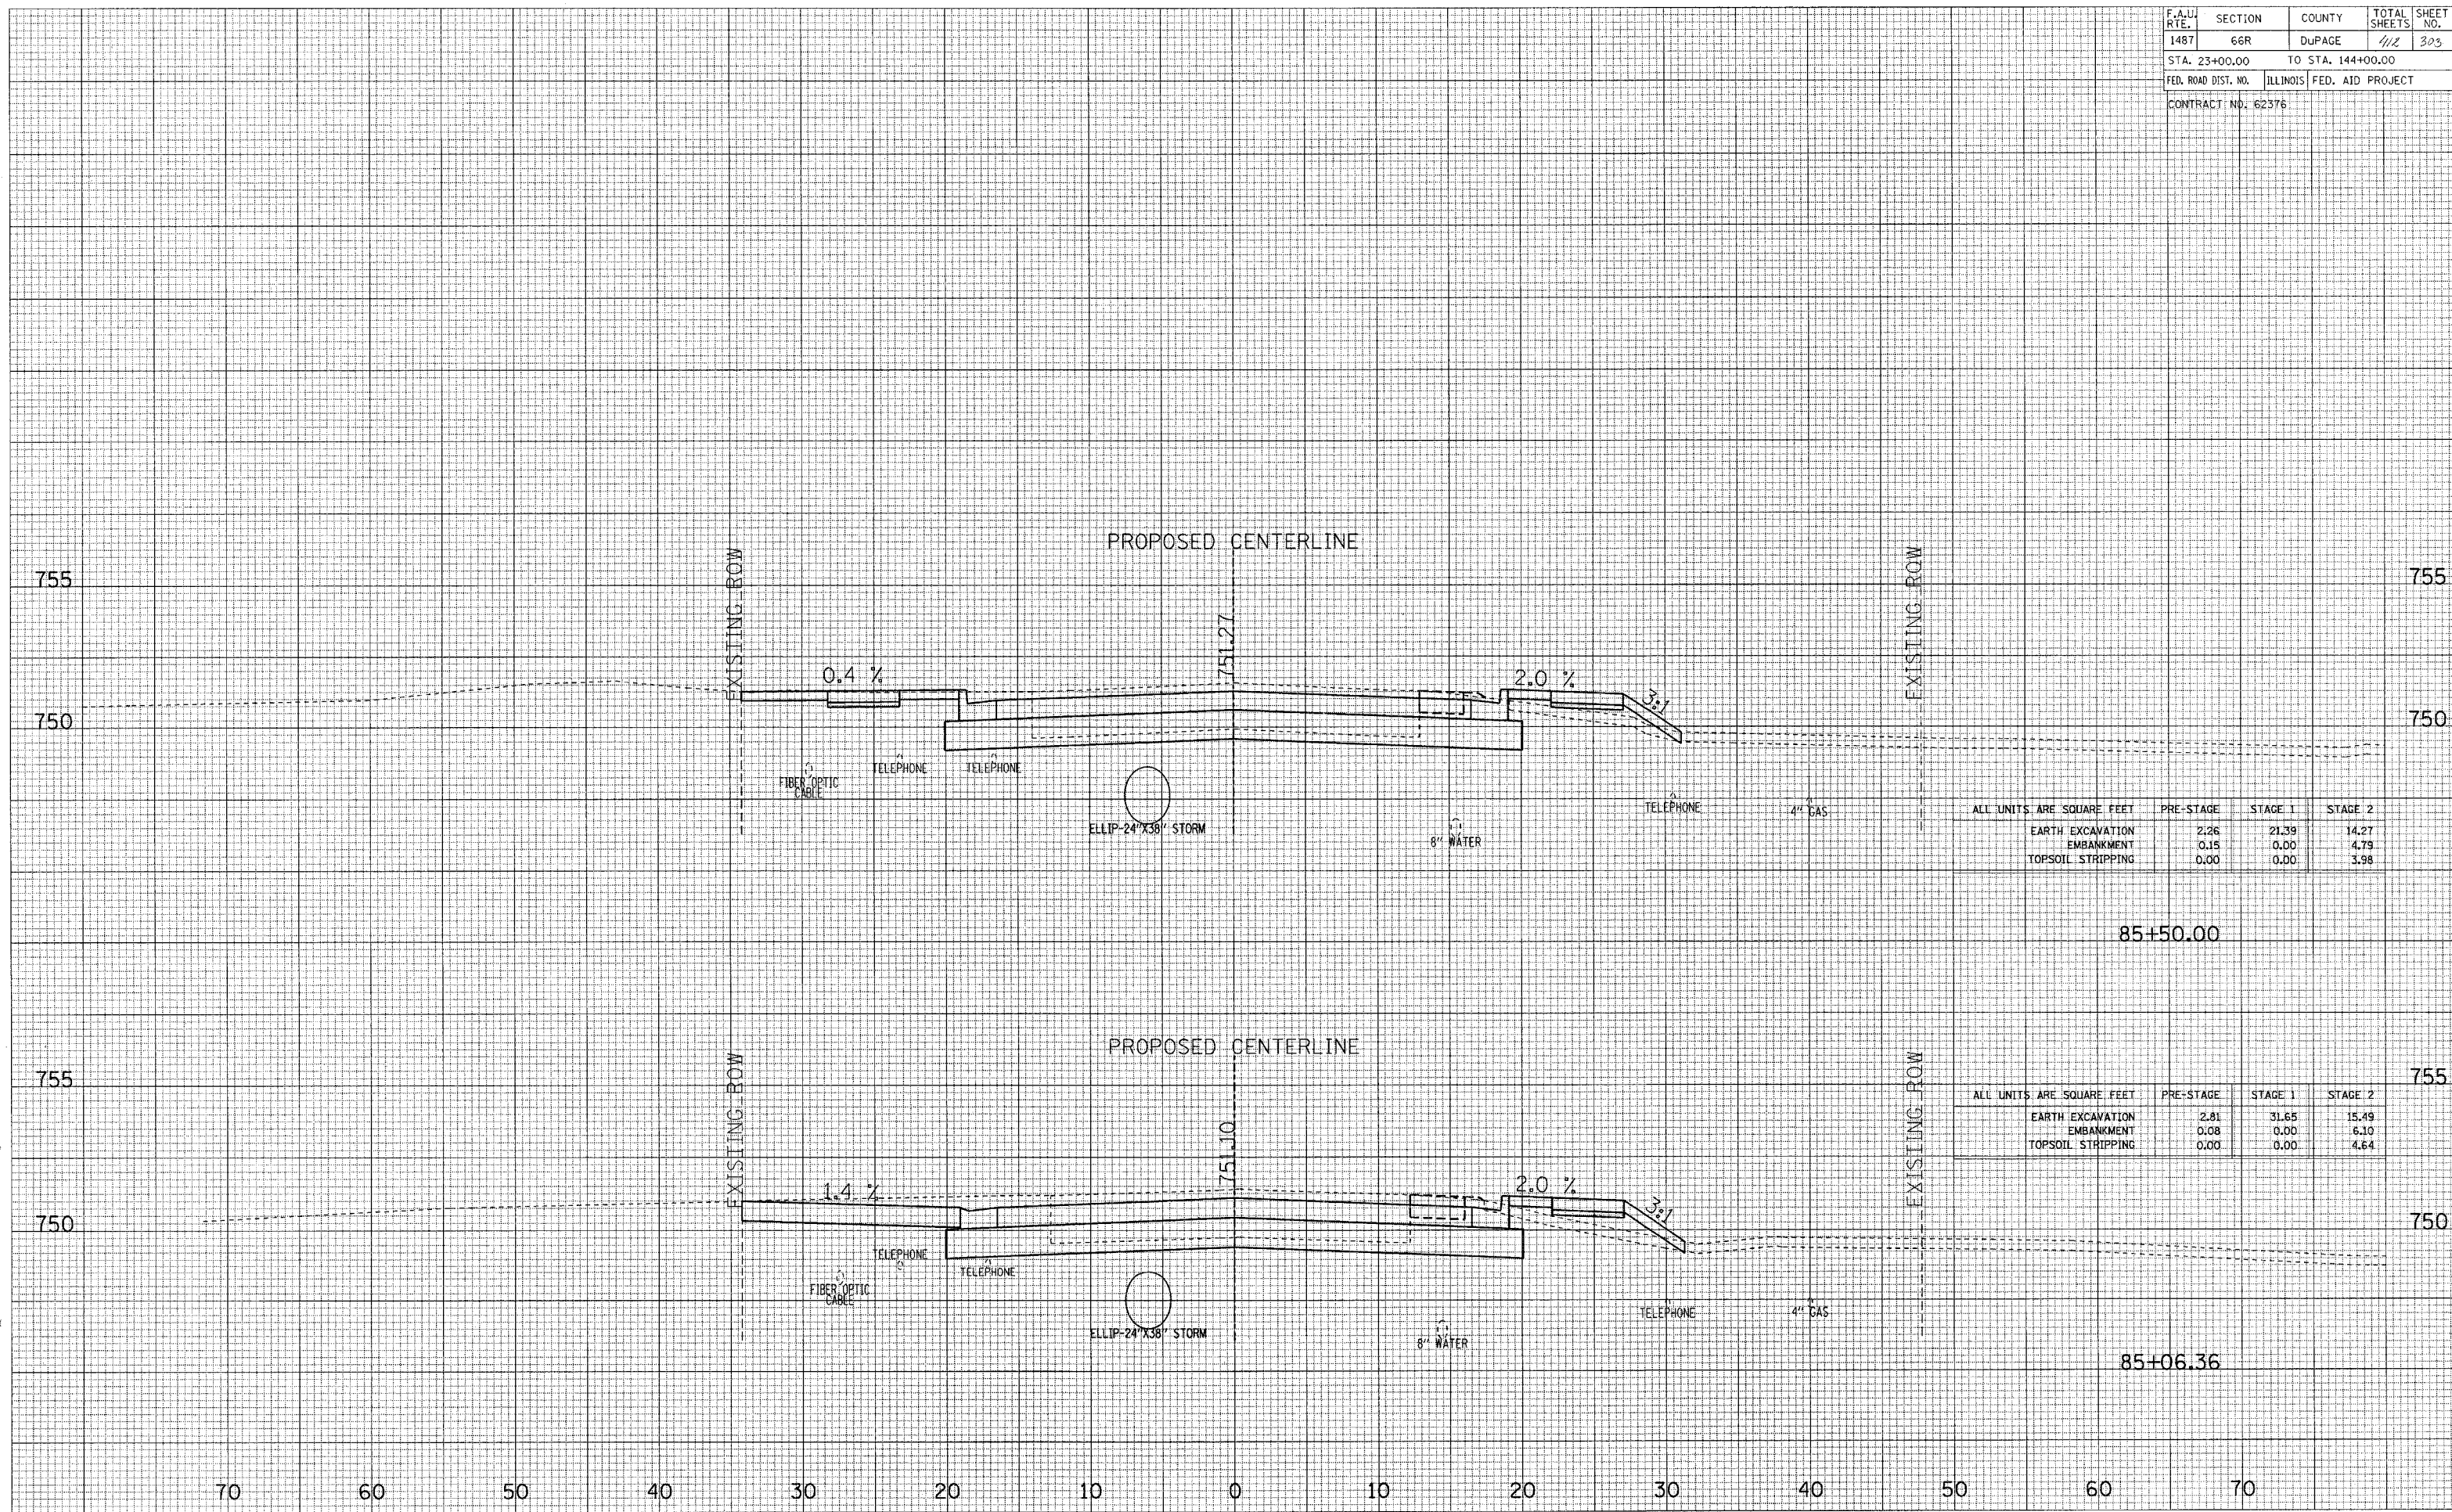

ALL UNITS ARE SQUARE FEET	PRE-STAGE	STAGE 1	STAGE 2
EARTH EXCAVATION	2.26	21.39	14.27
EMBANKMENT	0.15	0.00	4.79
TOPSOIL STRIPPING	0.00	0.00	3.98

85+50.00

ALL UNITS ARE SQUARE FEET	PRE-STAGE	STAGE 1	STAGE 2
EARTH EXCAVATION	2.81	31.65	15.49
EMBANKMENT	0.08	0.00	6.10
TOPSOIL STRIPPING	0.00	0.00	4.64

85+06.36

MAPLE AVENUE CROSS SECTIONS