

DATE
BY
DATE
BY
DATE
BY
DATE
BY


REVISIONS
NO. DESCRIPTION

FINAL SURVEY PLOTTED
NOTE BOOK TEMPLATE AREAS CHECKED

DATE
BY
DATE
BY
DATE
BY
DATE
BY

REVISIONS
NO. DESCRIPTION

ORIGINAL SURVEY PLOTTED
NOTE BOOK TEMPLATE AREAS CHECKED

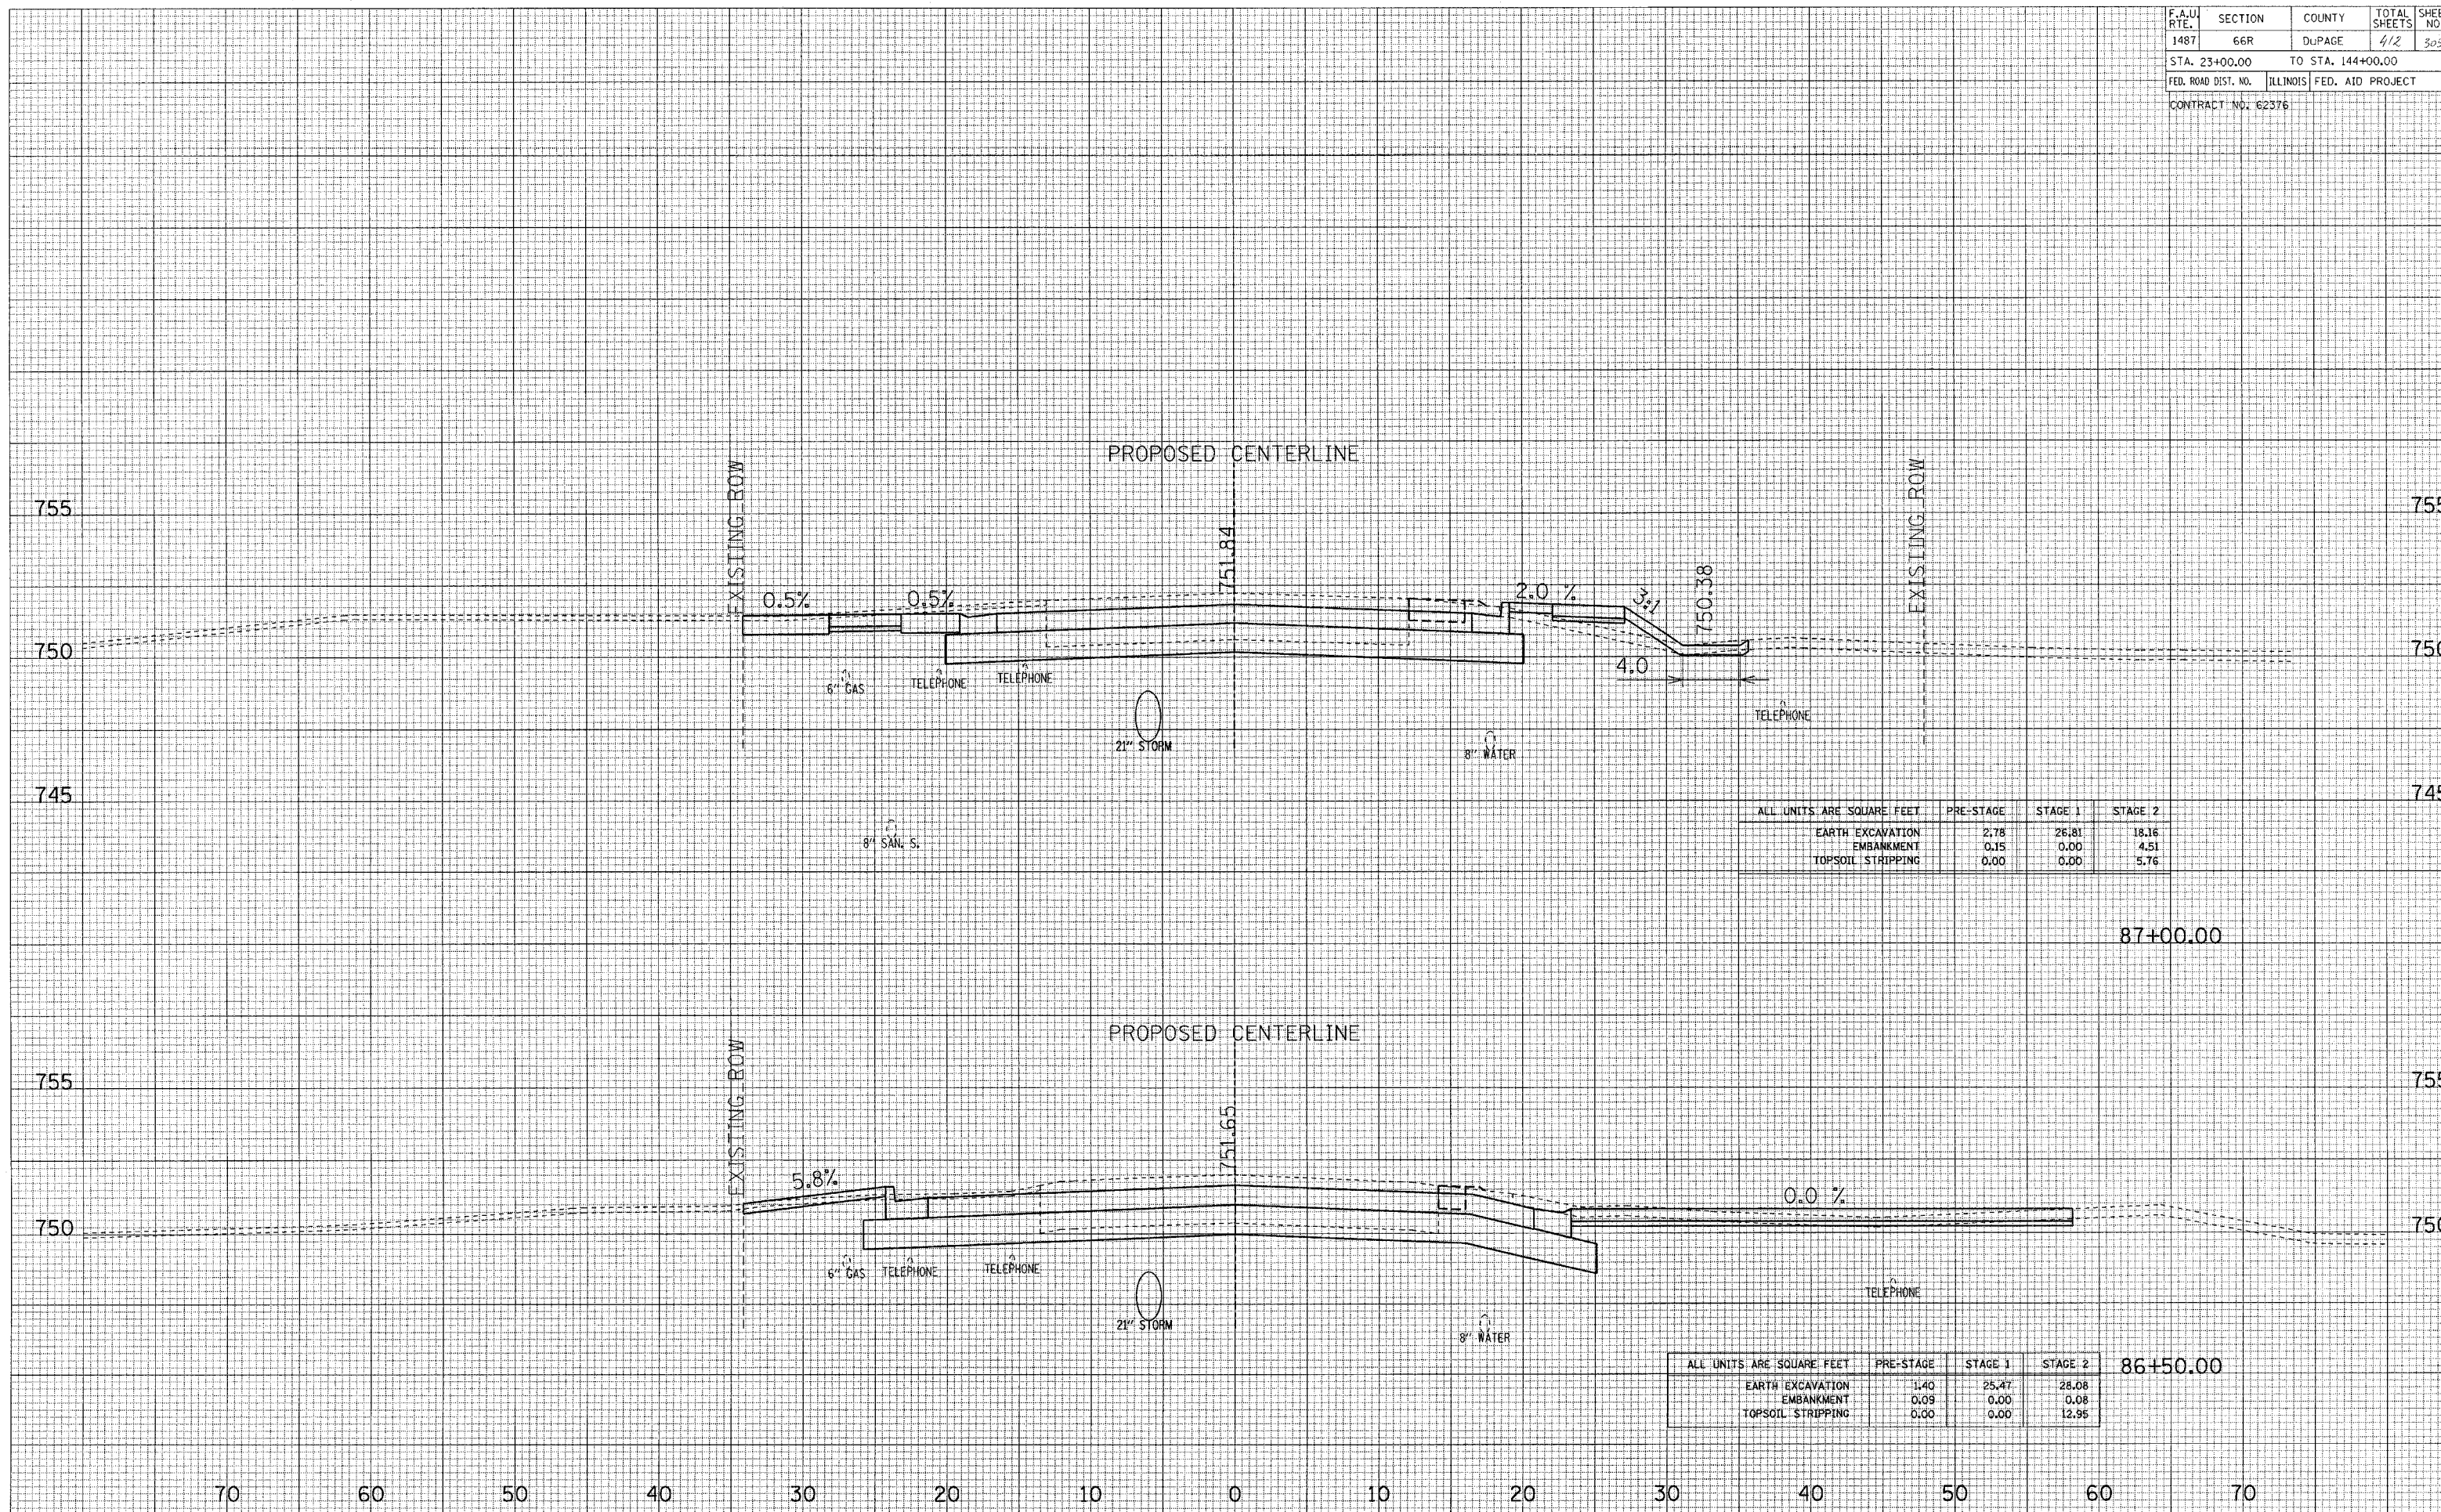

MAPLE AVENUE CROSS SECTIONS