


DATE: _____
 SURVEYED: _____
 PLOTTED: _____
 TEMPLATE: _____
 AREAS CHECKED: _____
 NO. _____

DATE: _____
 SURVEYED: _____
 PLOTTED: _____
 TEMPLATE: _____
 AREAS CHECKED: _____
 NO. _____

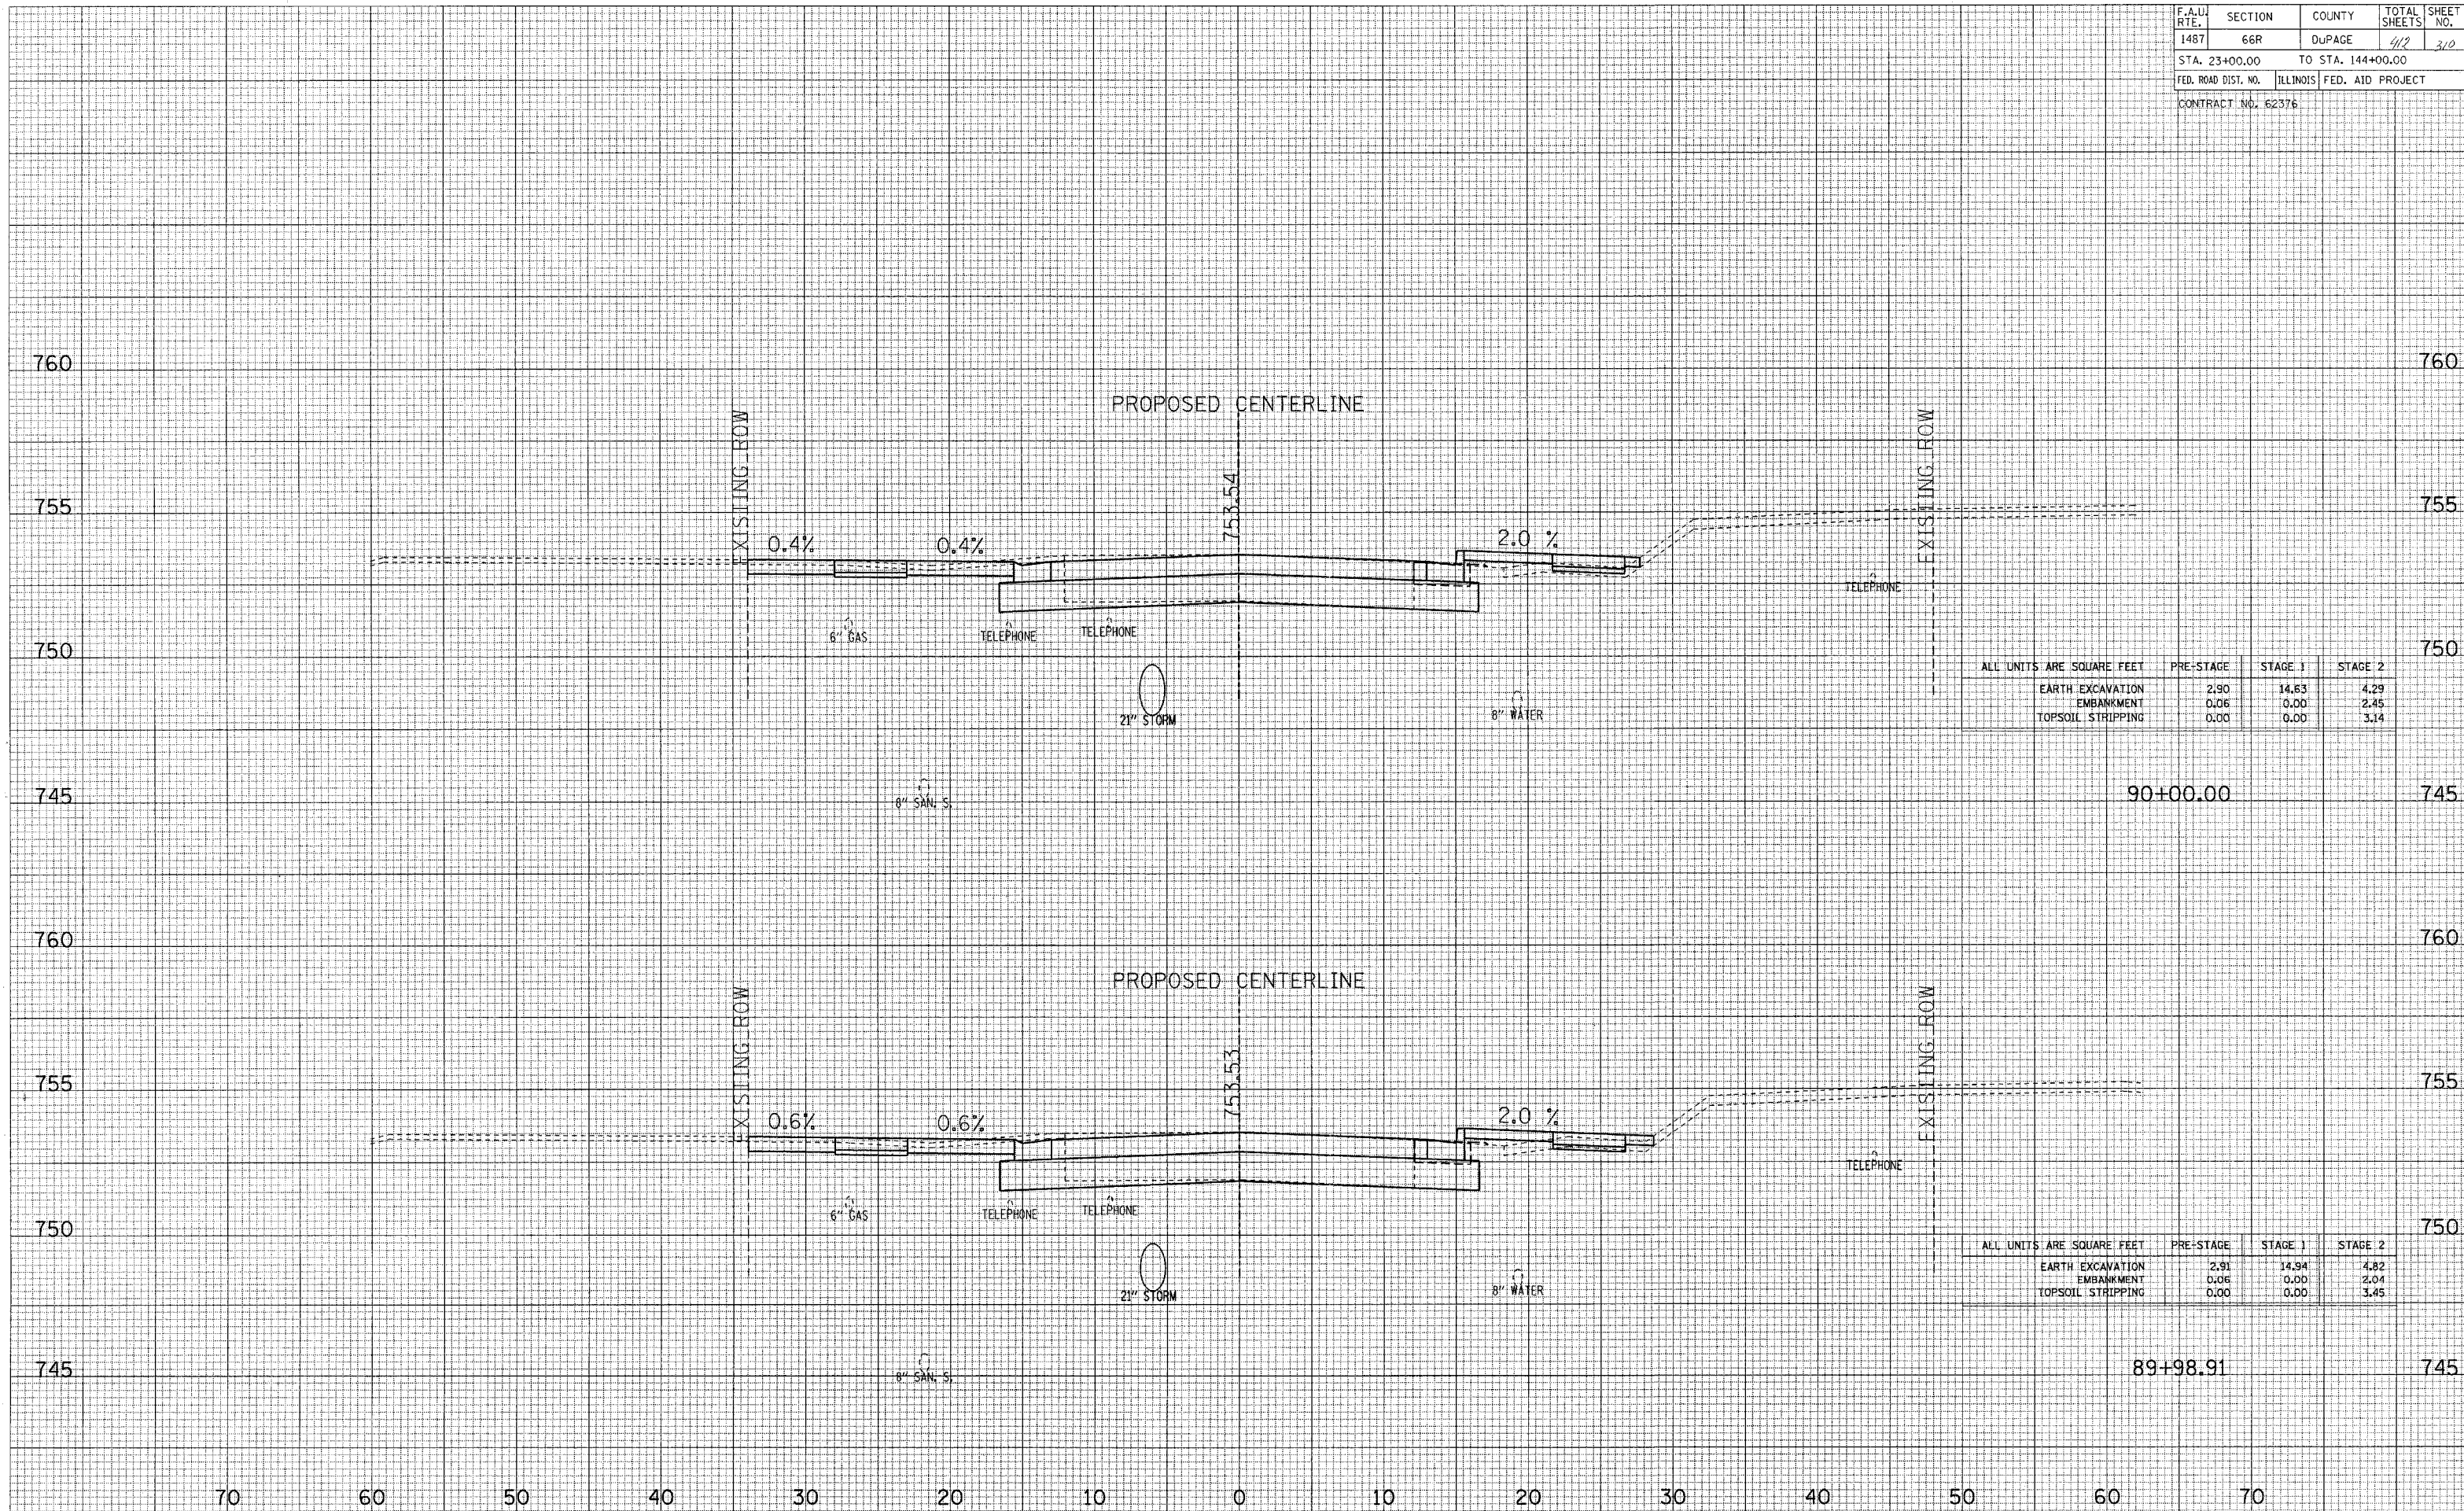

ALL UNITS ARE SQUARE FEET	PRE-STAGE	STAGE 1	STAGE 2
EARTH EXCAVATION	2.90	14.63	4.29
EMBANKMENT	0.06	0.00	2.45
TOPSOIL STRIPPING	0.00	0.00	3.14

ALL UNITS ARE SQUARE FEET	PRE-STAGE	STAGE 1	STAGE 2
EARTH EXCAVATION	2.91	14.94	4.82
EMBANKMENT	0.06	0.00	2.04
TOPSOIL STRIPPING	0.00	0.00	3.45

MAPLE AVENUE CROSS SECTIONS