


FINAL SURVEY SURVEYED PLOTTED TEMPLATE AREAS CHECKED

ORIGINAL SURVEY SURVEYED PLOTTED TEMPLATE AREAS CHECKED

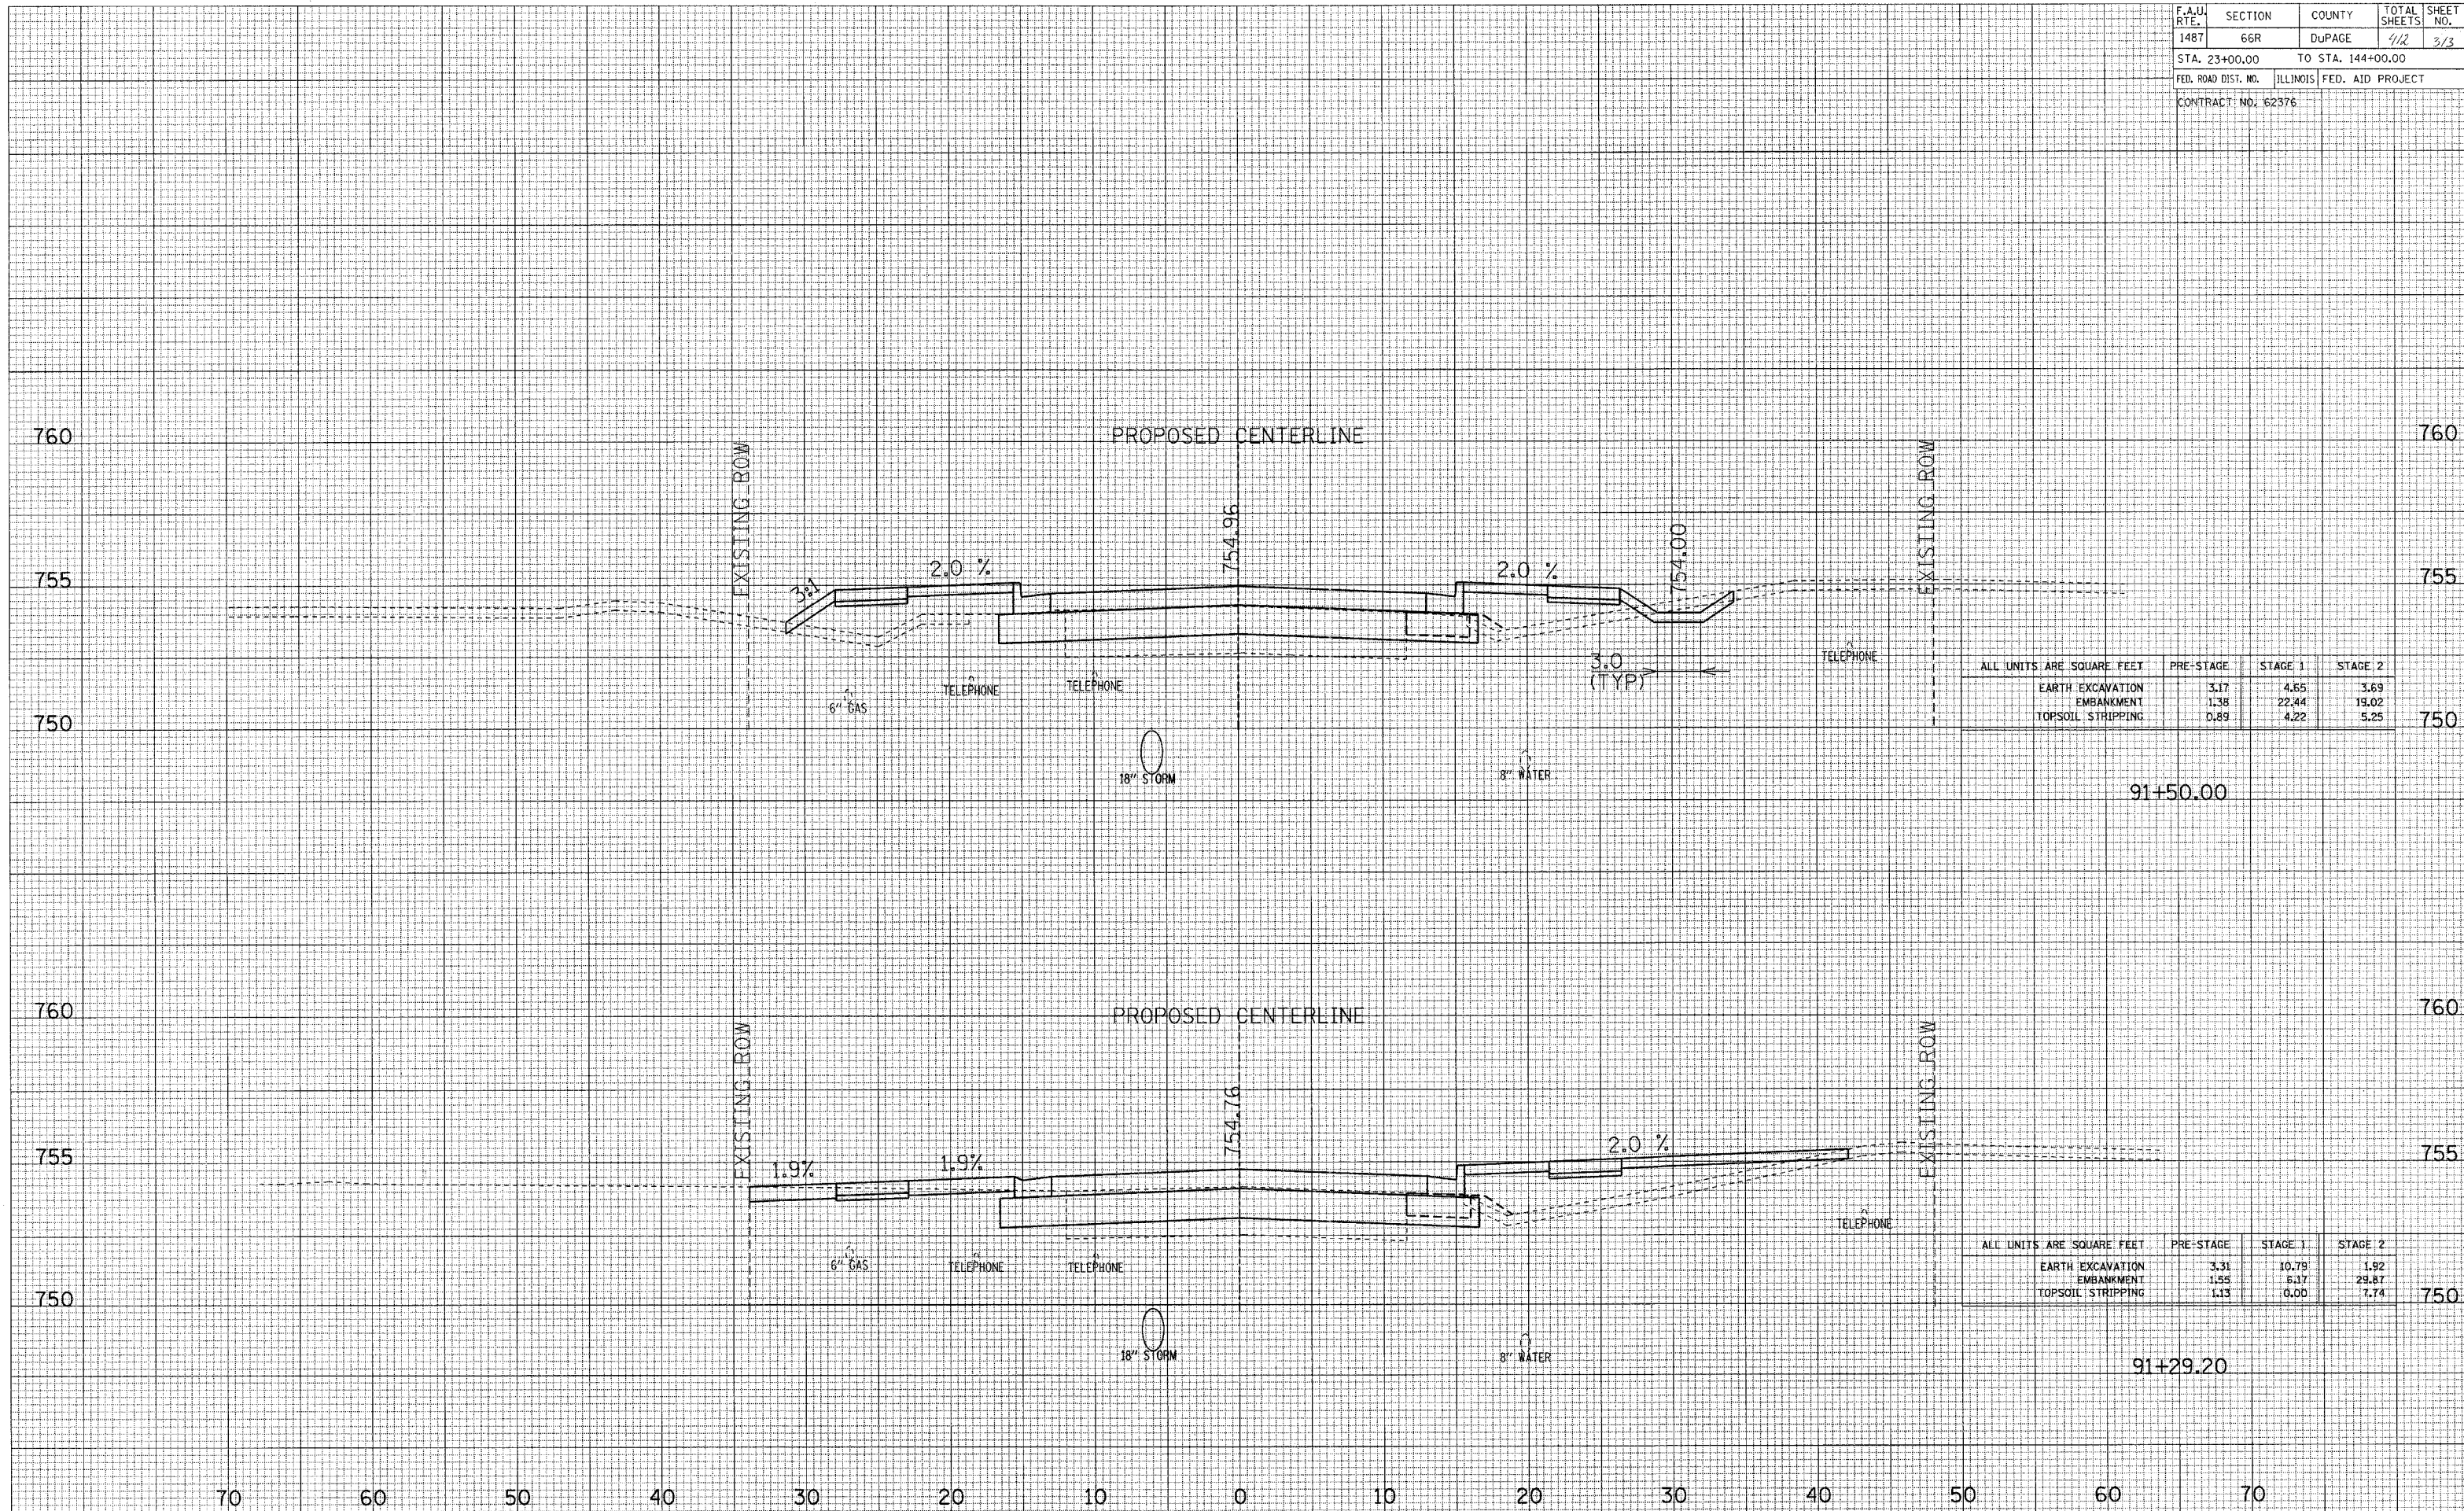

| ALL UNITS ARE SQUARE FEET | PRE-STAGE | STAGE 1 | STAGE 2 |
|---------------------------|-----------|---------|---------|
| EARTH EXCAVATION | 3.17 | 4.65 | 3.69 |
| EMBANKMENT | 1.38 | 22.44 | 19.02 |
| TOPSOIL STRIPPING | 0.89 | 4.22 | 5.25 |

| ALL UNITS ARE SQUARE FEET | PRE-STAGE | STAGE 1 | STAGE 2 |
|---------------------------|-----------|---------|---------|
| EARTH EXCAVATION | 3.31 | 10.79 | 1.92 |
| EMBANKMENT | 1.55 | 6.17 | 29.87 |
| TOPSOIL STRIPPING | 1.13 | 0.00 | 7.74 |

MAPLE AVENUE CROSS SECTIONS