


DATE: _____
 SURVEYED: _____
 PLOTTED: _____
 TEMPLATE: _____
 AREAS CHECKED: _____
 NO. _____

DATE: _____
 SURVEYED: _____
 PLOTTED: _____
 TEMPLATE: _____
 AREAS CHECKED: _____
 NO. _____

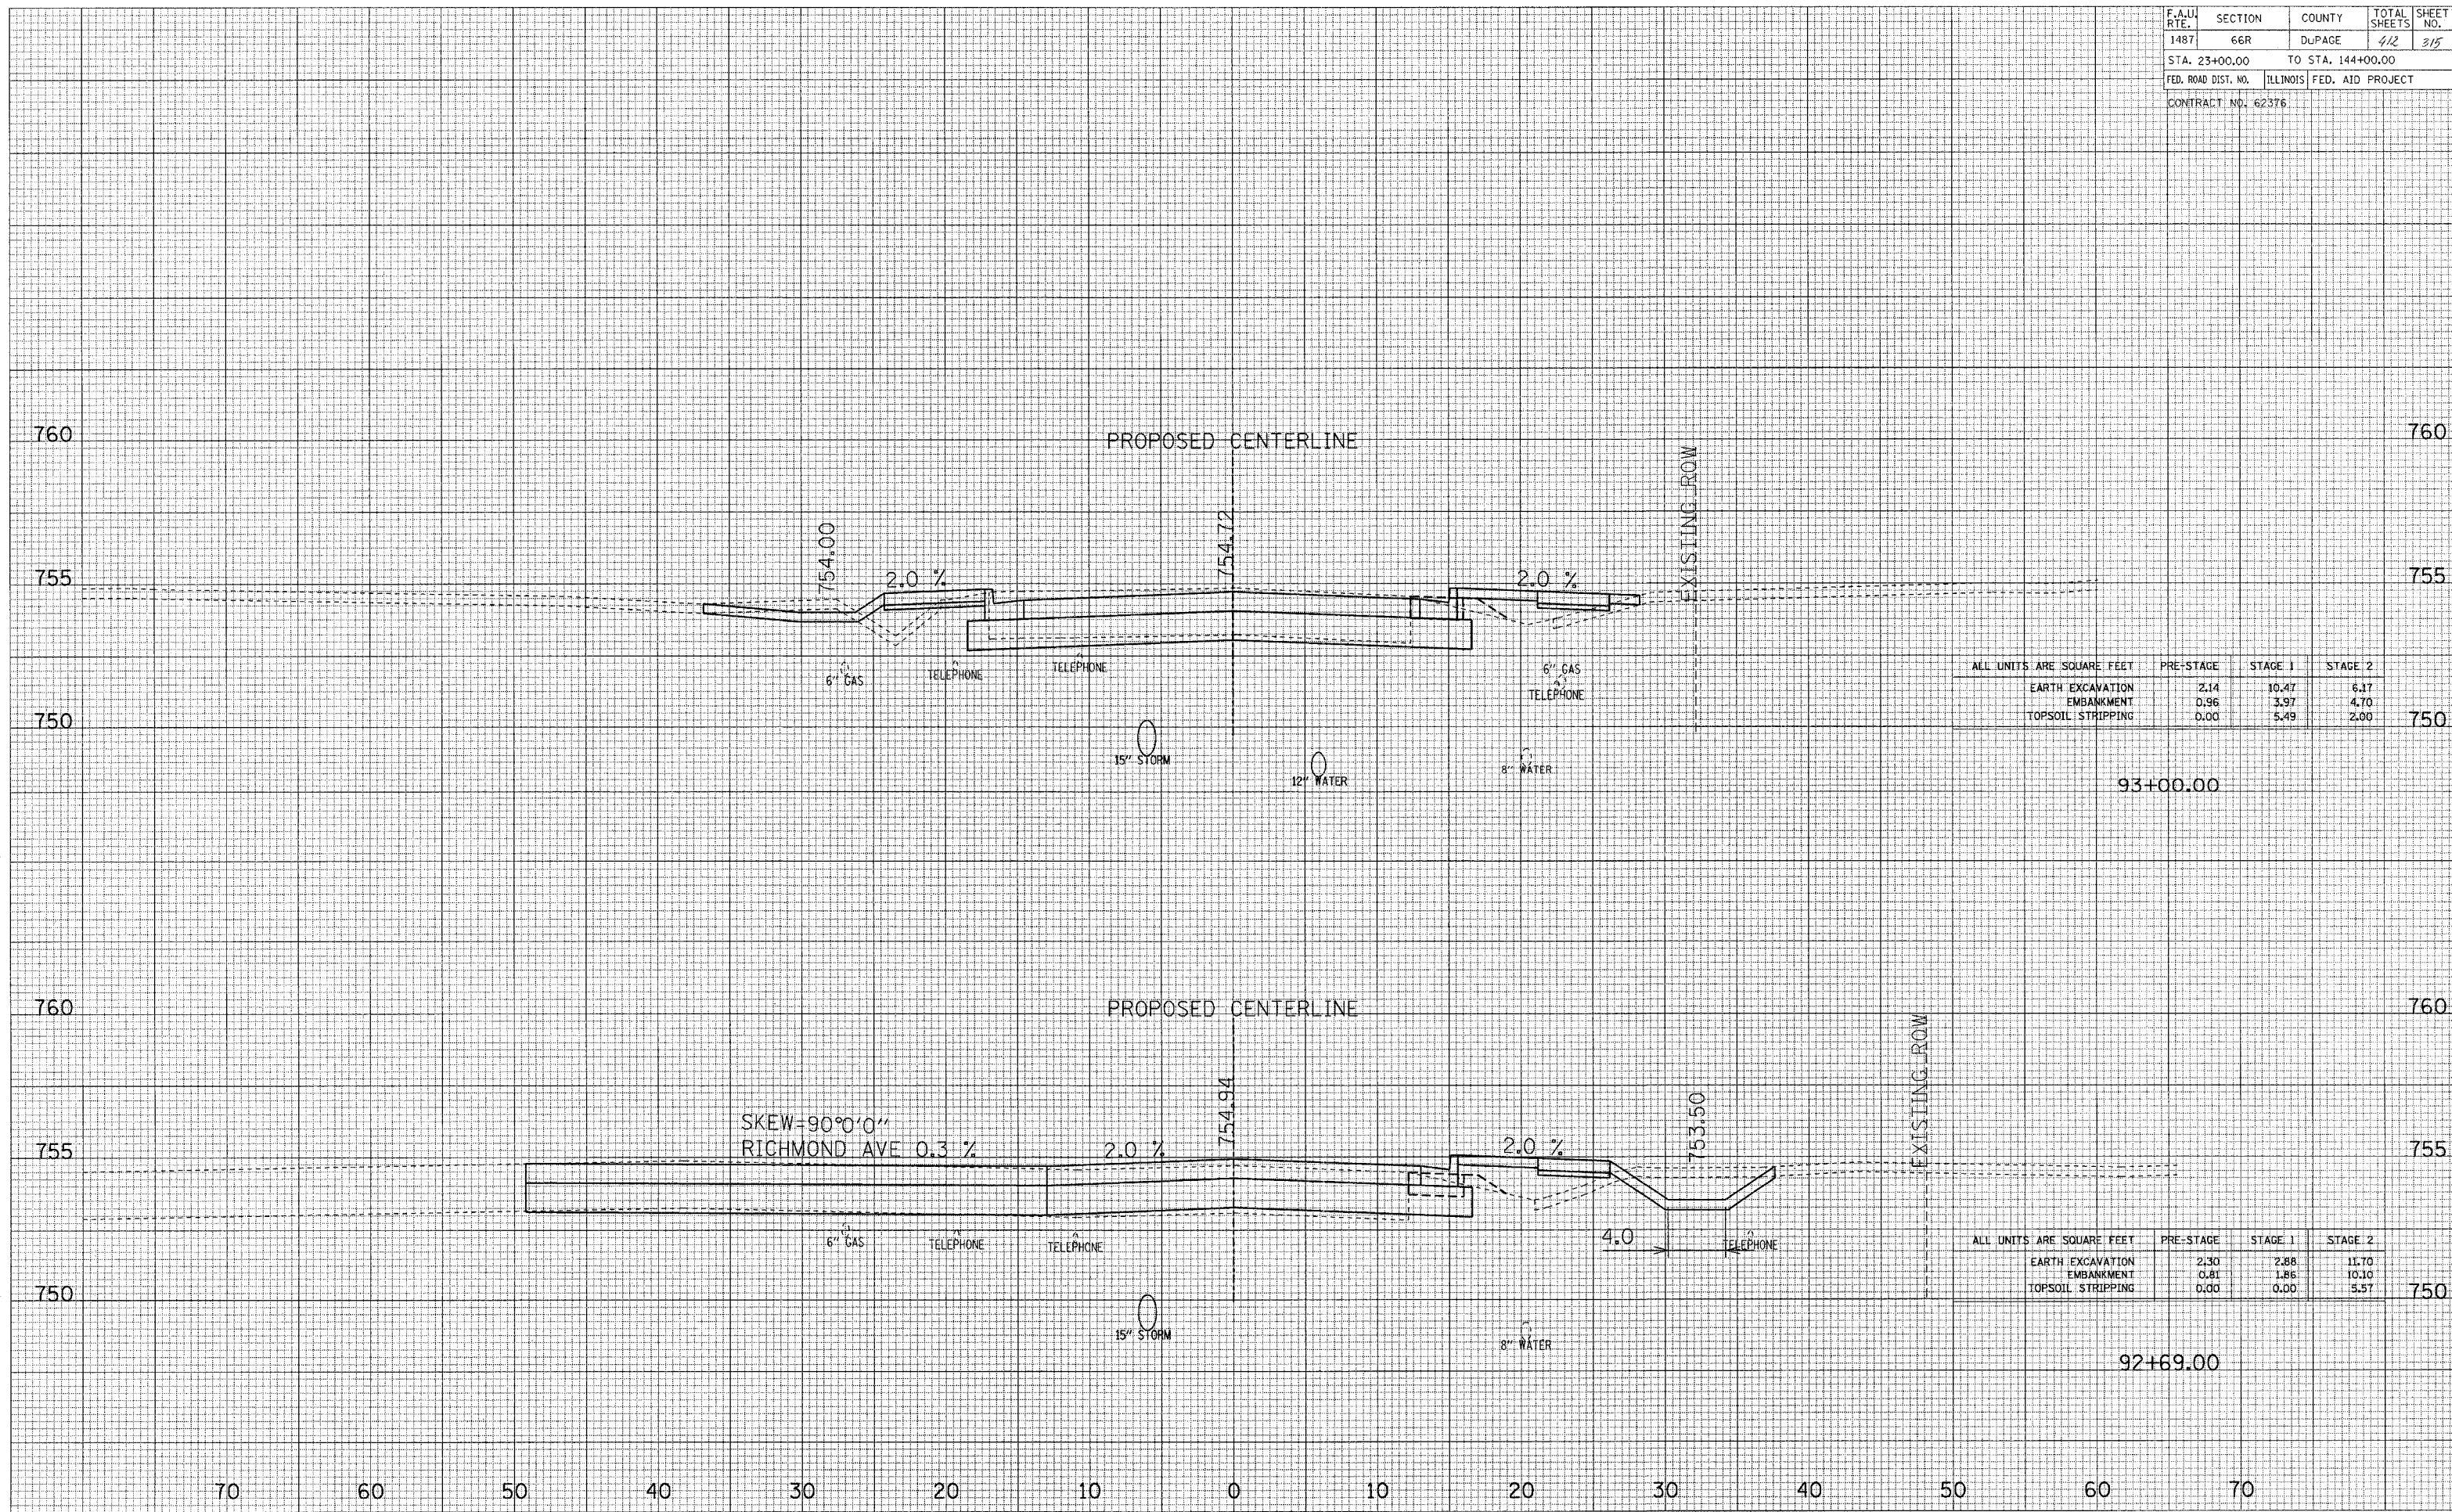

ALL UNITS ARE SQUARE FEET	PRE-STAGE	STAGE 1	STAGE 2
EARTH EXCAVATION	2.14	10.47	6.17
EMBANKMENT	0.96	3.97	4.70
TOPSOIL STRIPPING	0.00	5.49	2.00

ALL UNITS ARE SQUARE FEET	PRE-STAGE	STAGE 1	STAGE 2
EARTH EXCAVATION	2.30	2.88	11.70
EMBANKMENT	0.81	1.86	10.10
TOPSOIL STRIPPING	0.00	0.00	5.57

MAPLE AVENUE CROSS SECTIONS