


DATE
BY
SUPERVISOR
SURVEY
PLOTTED
NOTE BOOK
TEMPERATURE
AREAS
CHECKED

DATE
BY
SUPERVISOR
SURVEY
PLOTTED
NOTE BOOK
TEMPERATURE
AREAS
CHECKED

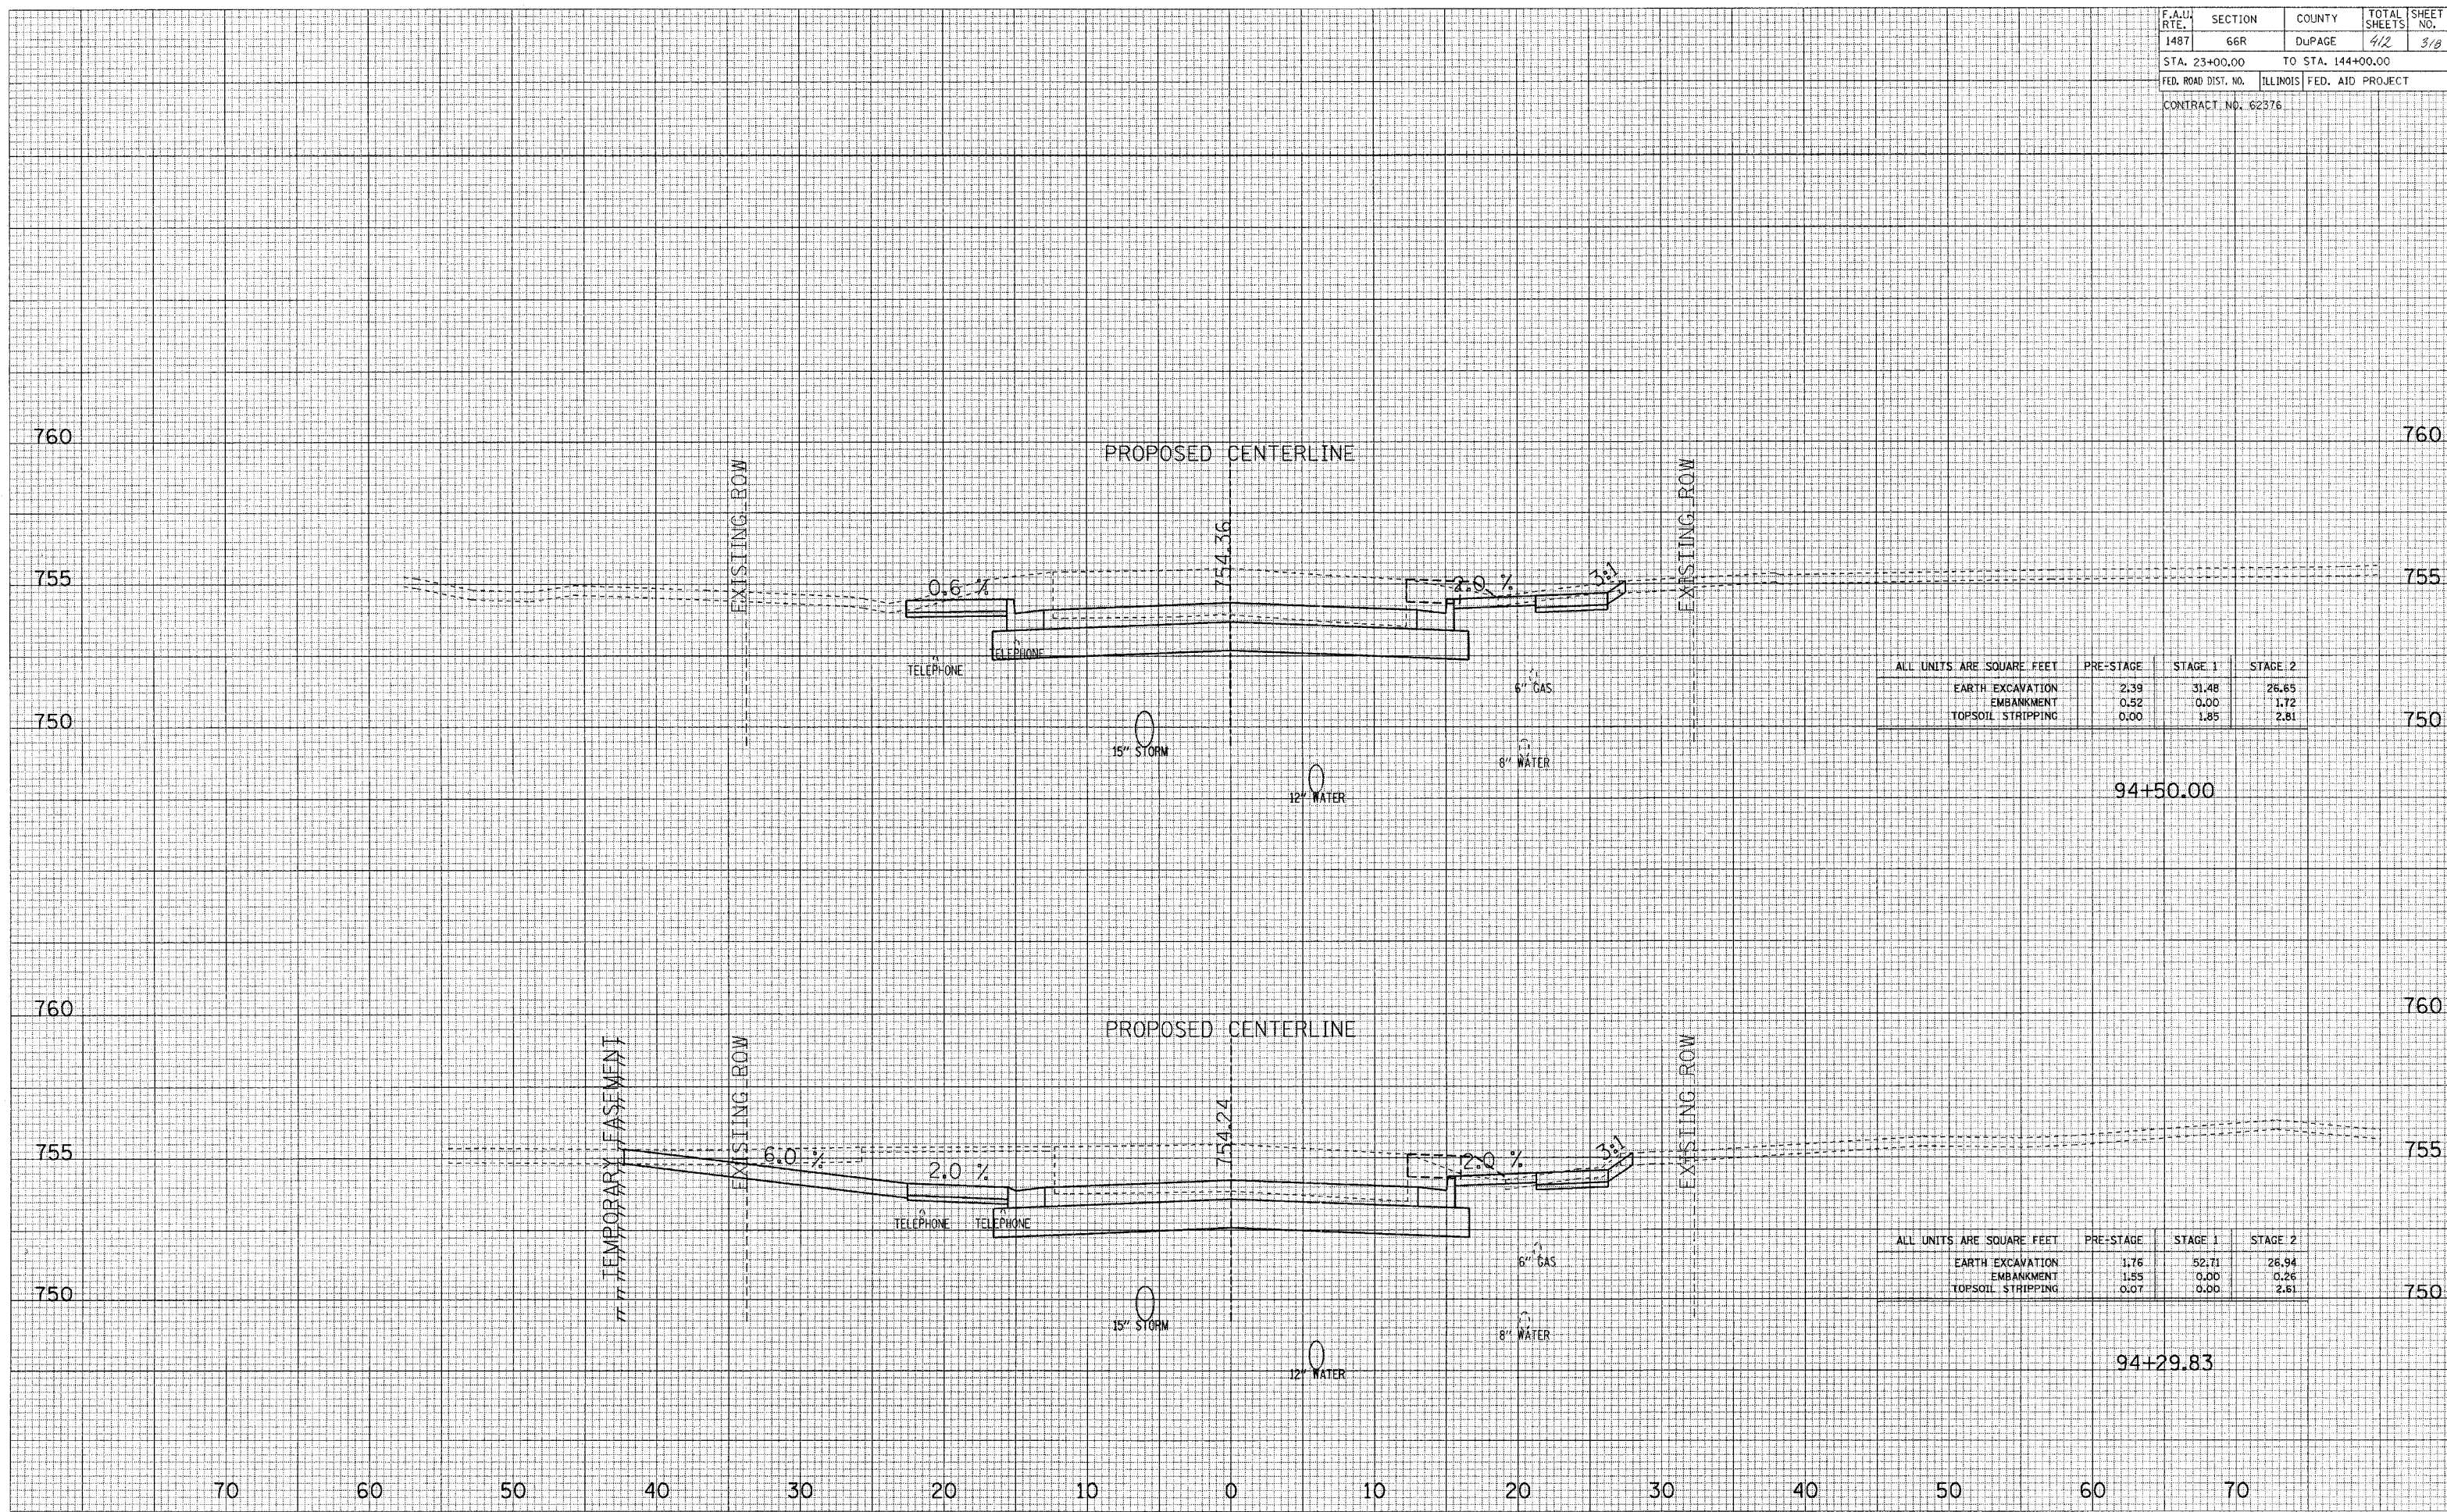

ALL UNITS ARE SQUARE FEET	PRE-STAGE	STAGE 1	STAGE 2
EARTH EXCAVATION	2.39	31.48	26.65
EMBANKMENT	0.52	0.00	1.72
TOPSOIL STRIPPING	0.00	1.85	2.81

94+50.00

ALL UNITS ARE SQUARE FEET	PRE-STAGE	STAGE 1	STAGE 2
EARTH EXCAVATION	1.76	52.71	26.94
EMBANKMENT	1.55	0.00	0.26
TOPSOIL STRIPPING	0.07	0.00	2.81

94+29.83

70 60 50 40 30 20 10 0 10 20 30 40 50 60 70

MAPLE AVENUE CROSS SECTIONS