


F.A.U. RTE.	SECTION	COUNTY	TOTAL SHEETS	SHEET NO.
1487	66R	DuPAGE	412	319
STA. 23+00.00		TO STA. 144+00.00		
FED. ROAD DIST. NO.	ILLINOIS FED. AID PROJECT			
CONTRACT NO. 62376				

DATE  
BY  
SURVEYED  
PLOTTED  
NOTE BOOK  
NO.

DATE  
BY  
SURVEYED  
PLOTTED  
NOTE BOOK  
NO.

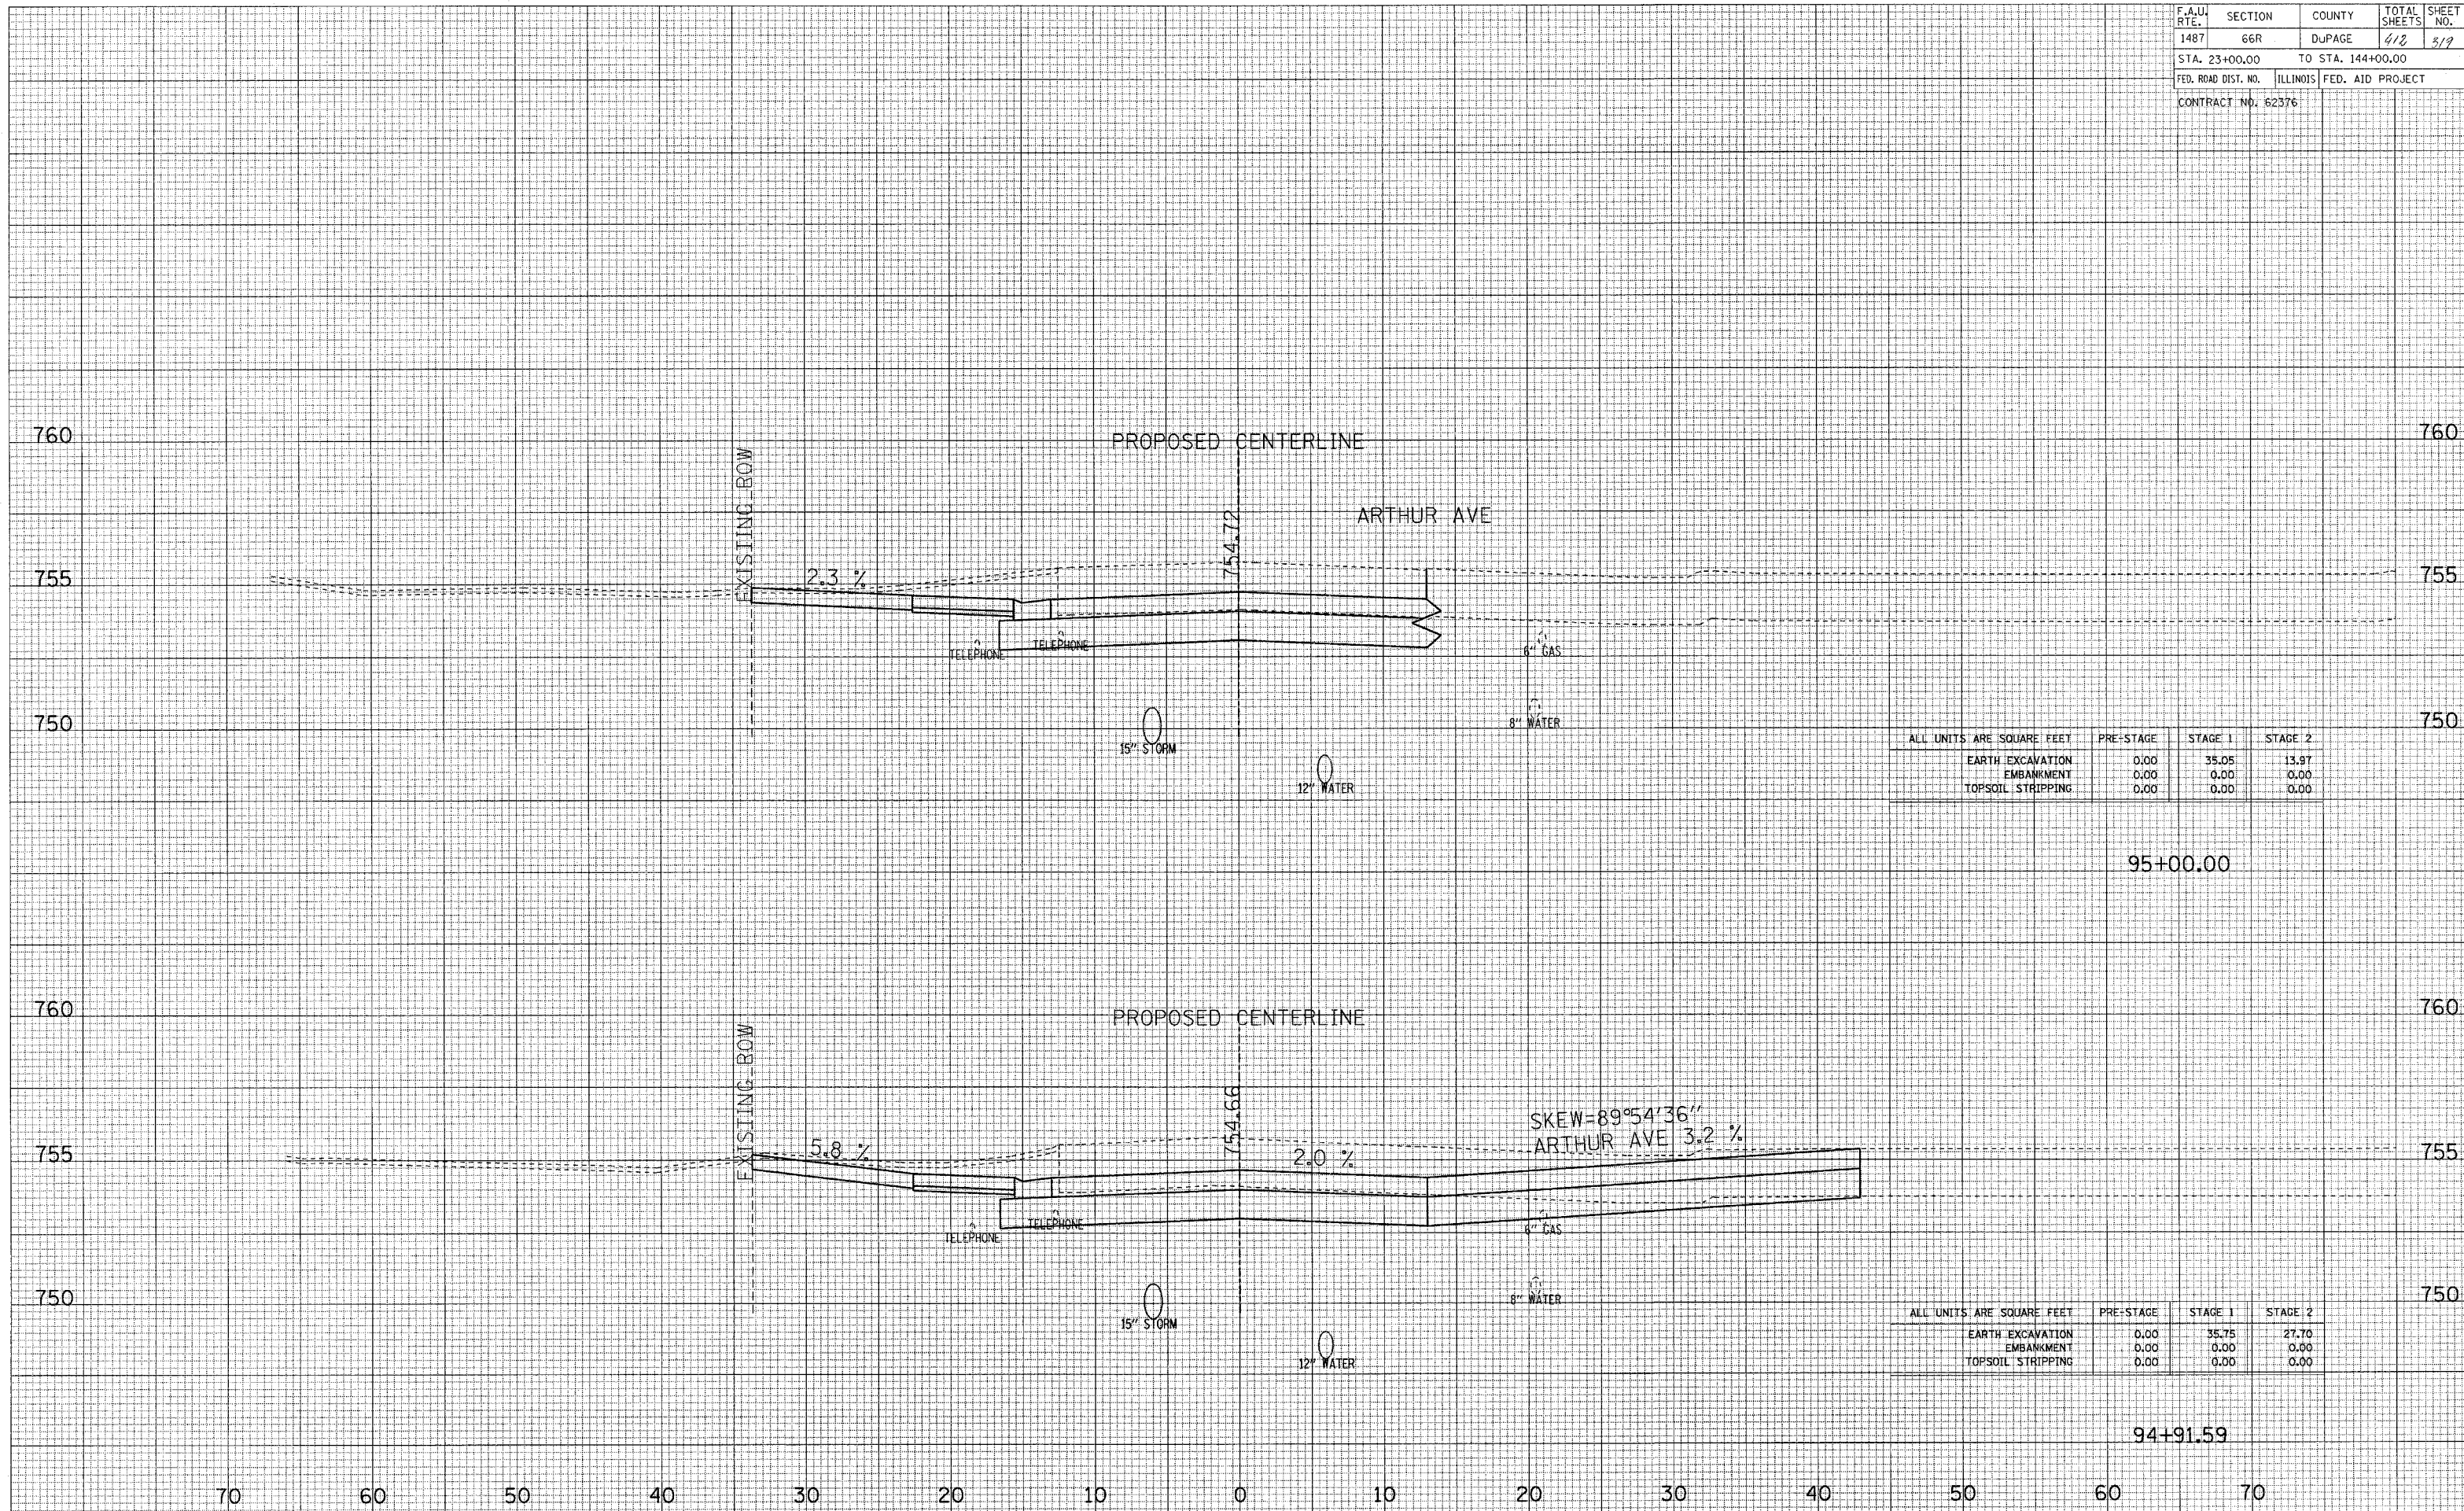

ALL UNITS ARE SQUARE FEET	PRE-STAGE	STAGE 1	STAGE 2
EARTH EXCAVATION	0.00	35.05	13.97
EMBANKMENT	0.00	0.00	0.00
TOPSOIL STRIPPING	0.00	0.00	0.00

ALL UNITS ARE SQUARE FEET	PRE-STAGE	STAGE 1	STAGE 2
EARTH EXCAVATION	0.00	35.75	27.70
EMBANKMENT	0.00	0.00	0.00
TOPSOIL STRIPPING	0.00	0.00	0.00

MAPLE AVENUE CROSS SECTIONS