


F.A.U. RTE.	SECTION	COUNTY	TOTAL SHEETS	SHEET NO.
1487	66R	DuPAGE	412	320
STA. 23+00.00		TO STA. 144+00.00		
FED. ROAD DIST. NO.	ILLINOIS FED. AID PROJECT			
CONTRACT NO. 62376				

DATE	BY
DATE	BY
DATE	BY

DATE	BY
DATE	BY
DATE	BY

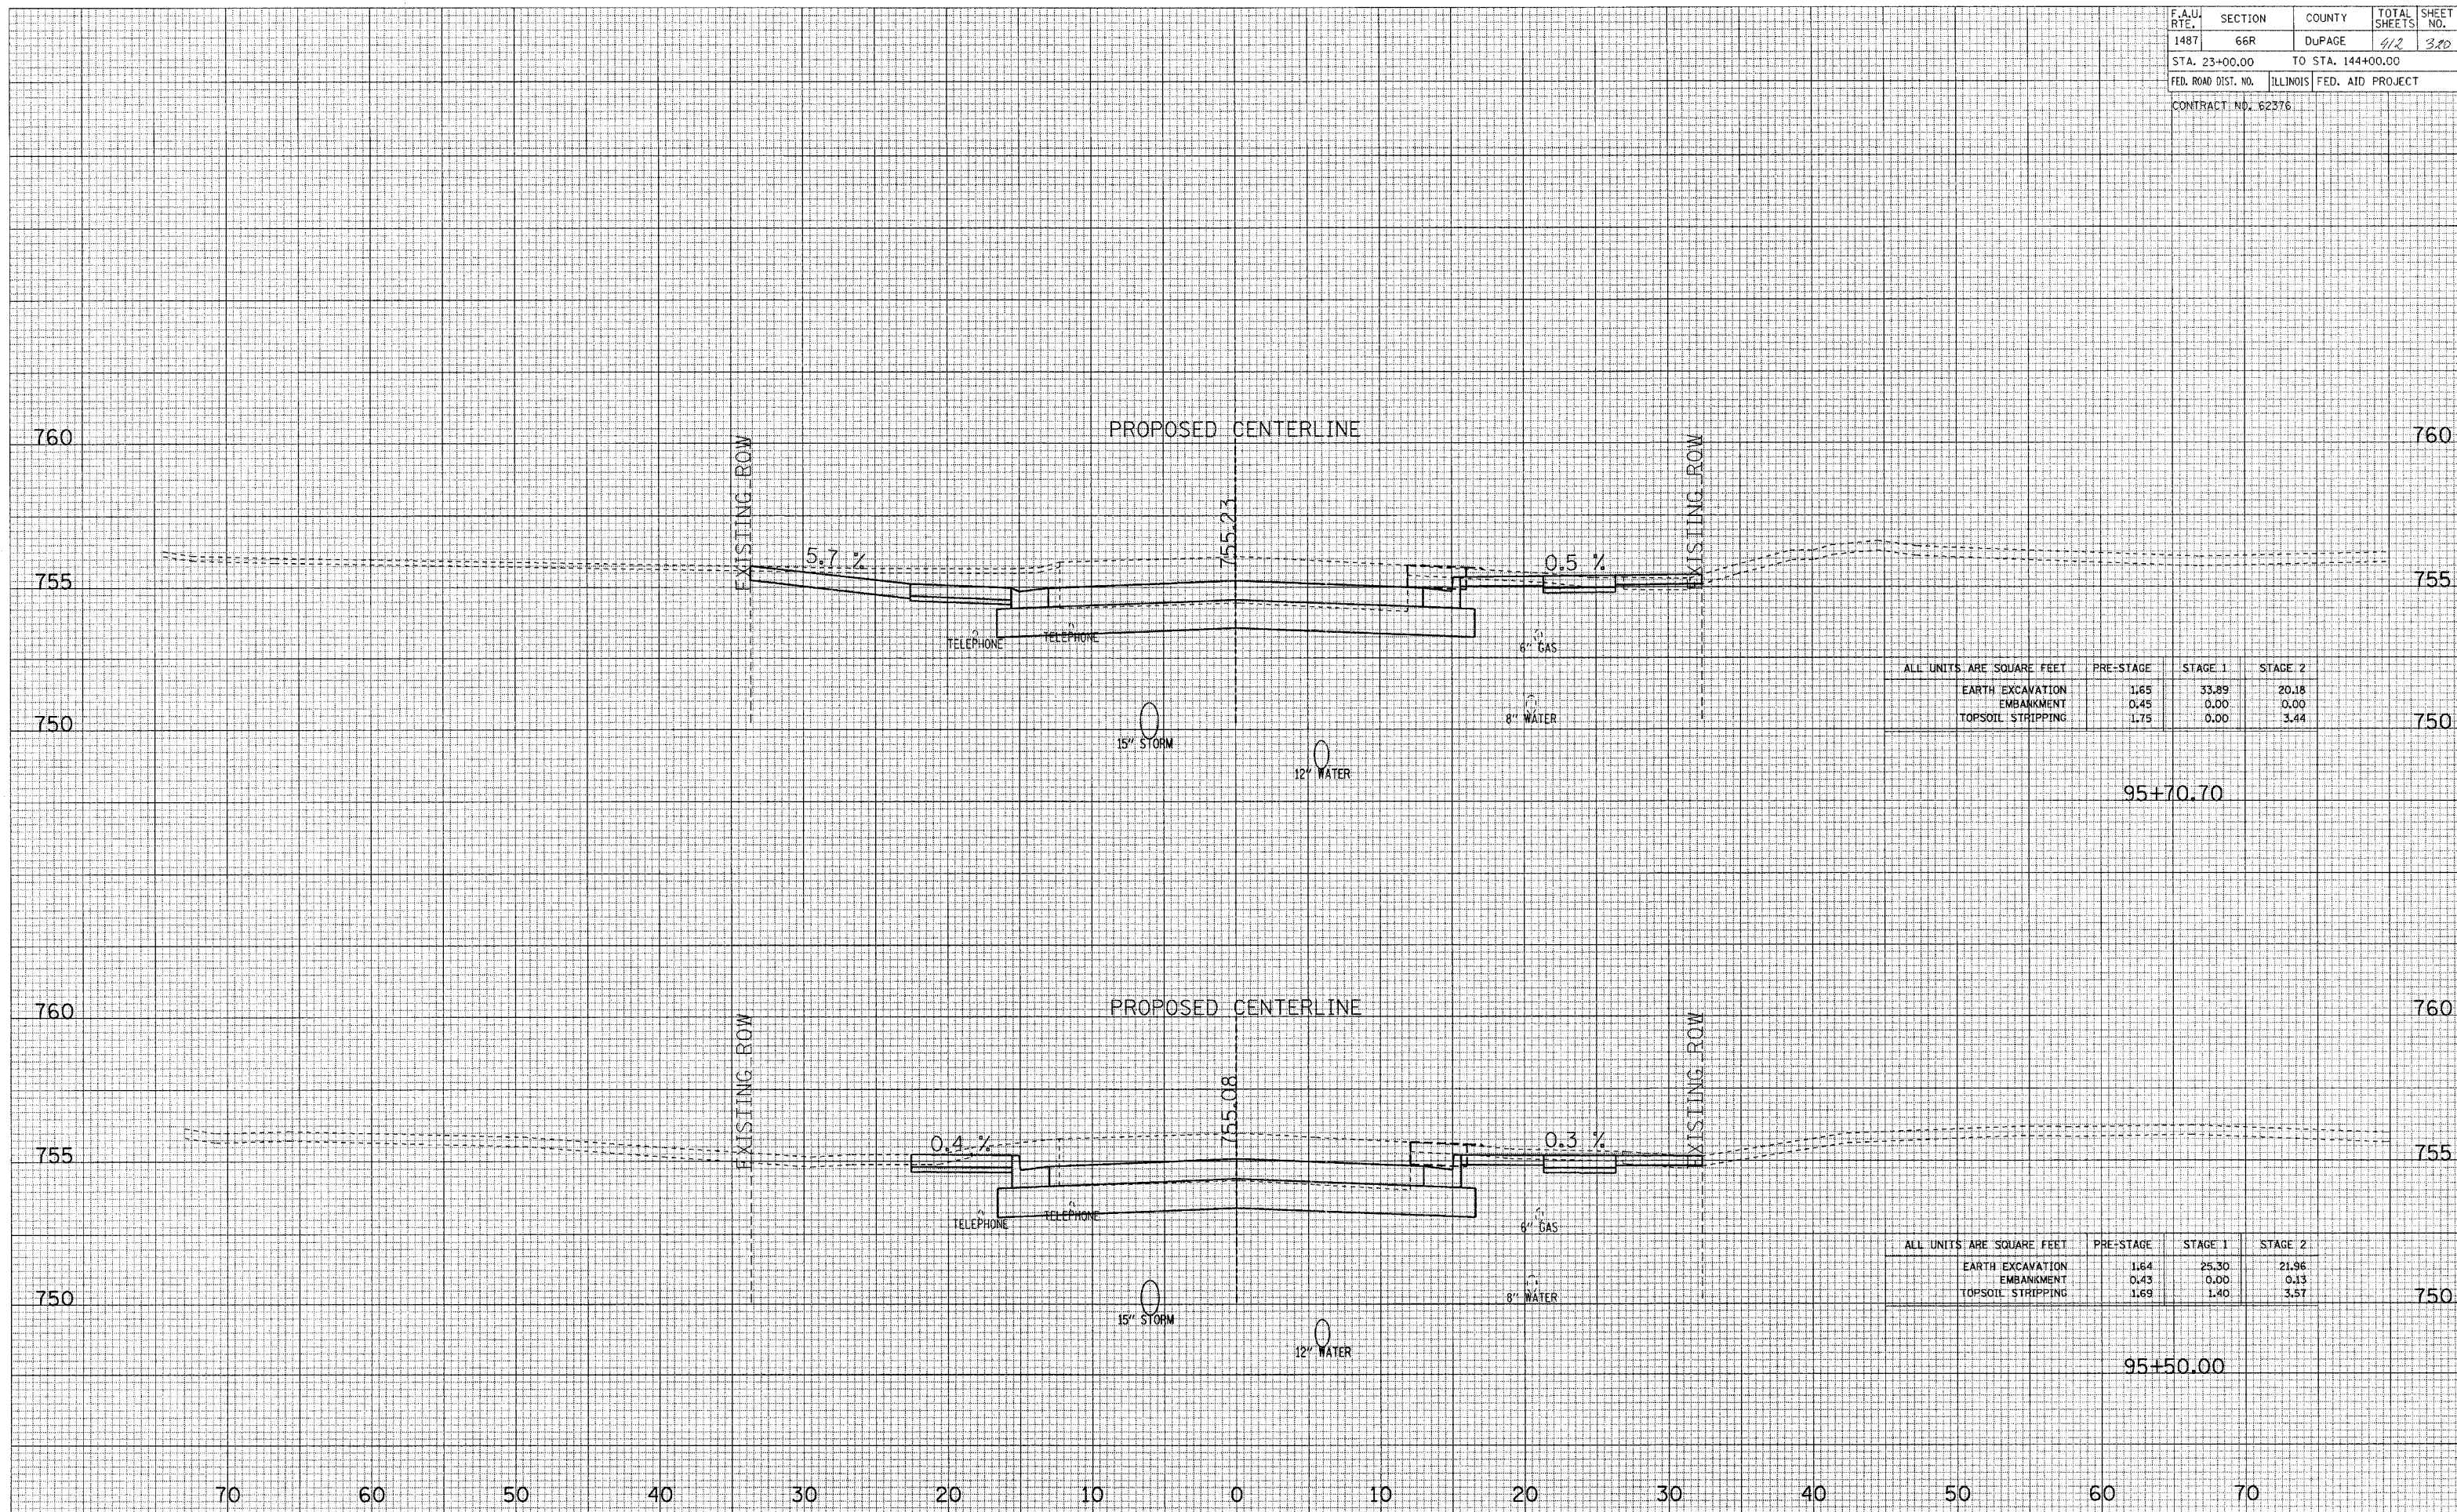

ALL UNITS ARE SQUARE FEET	PRE-STAGE	STAGE 1	STAGE 2
EARTH EXCAVATION	1.65	33.89	20.18
EMBANKMENT	0.45	0.00	0.00
TOPSOIL STRIPPING	1.75	0.00	3.44

ALL UNITS ARE SQUARE FEET	PRE-STAGE	STAGE 1	STAGE 2
EARTH EXCAVATION	1.64	25.30	21.96
EMBANKMENT	0.43	0.00	0.13
TOPSOIL STRIPPING	1.69	1.40	3.57

MAPLE AVENUE CROSS SECTIONS