


DATE _____
 BY _____
 CHECKED _____
 SURVEY PLOTTED _____
 NOTE BOOK NO. _____
 TEMPLATE AREAS CHECKED _____

DATE _____
 BY _____
 CHECKED _____
 ORIGINAL SURVEY PLOTTED _____
 NOTE BOOK NO. _____
 TEMPLATE AREAS CHECKED _____

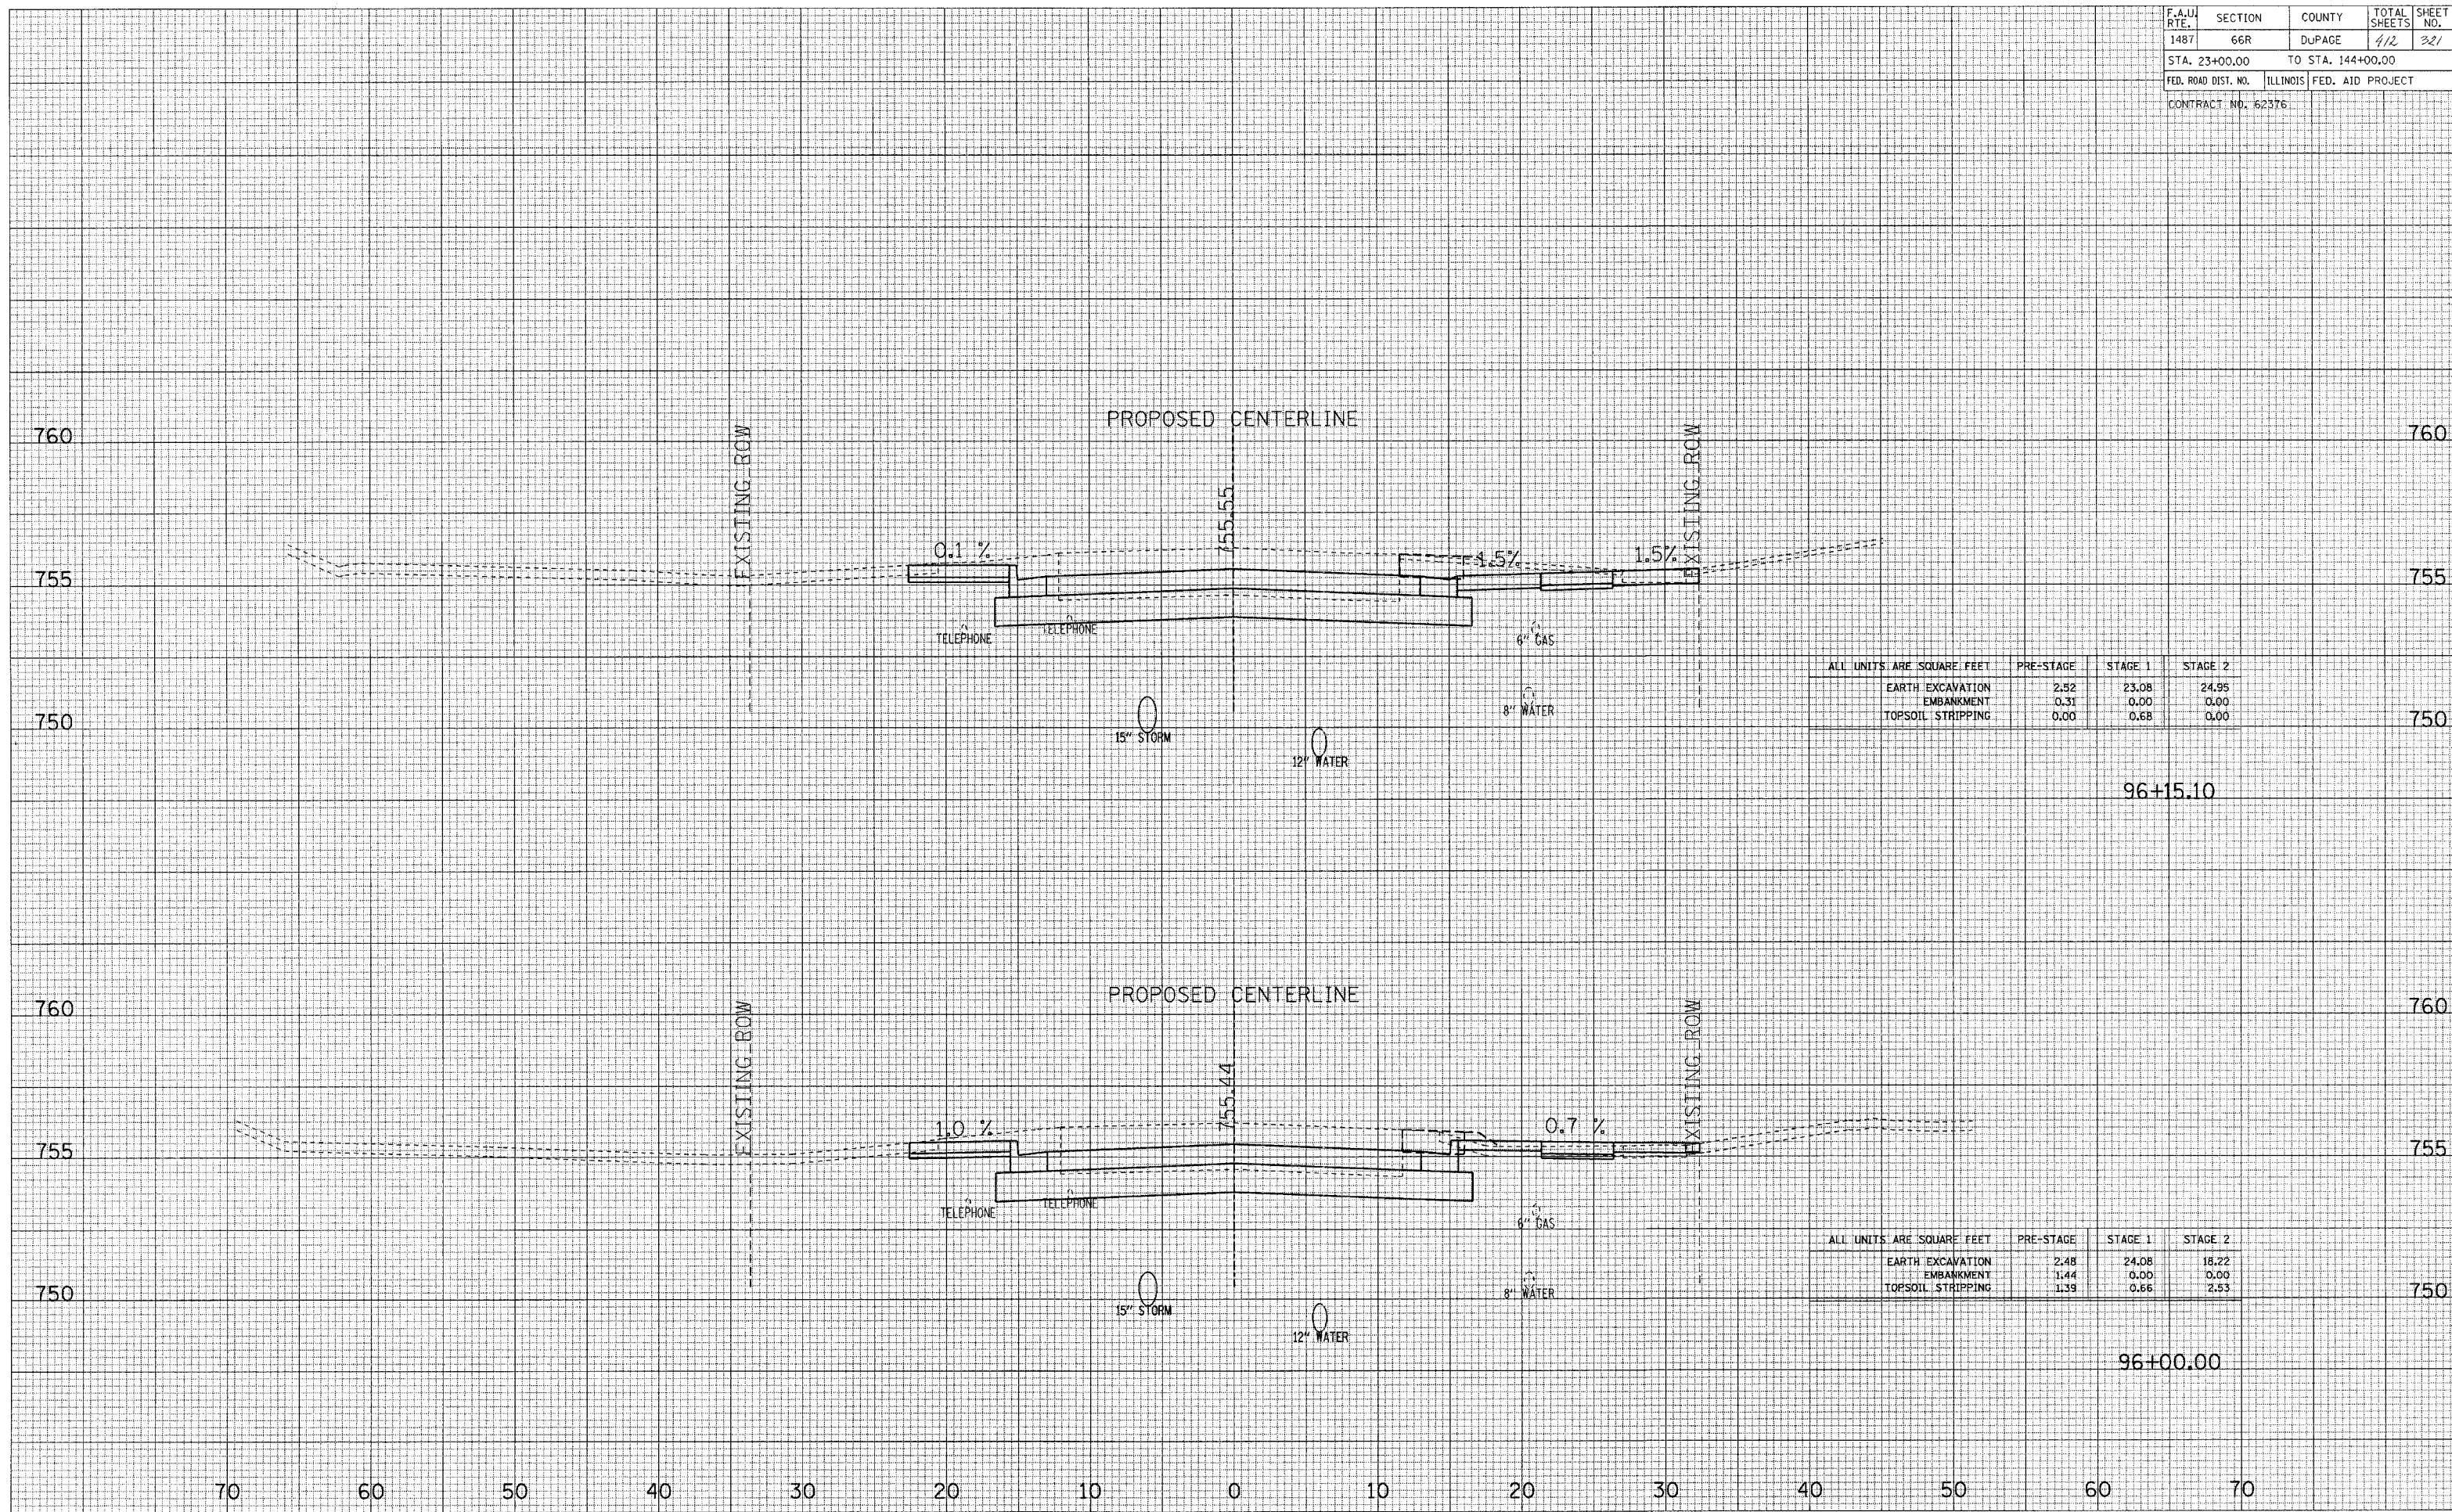

ALL UNITS ARE SQUARE FEET	PRE-STAGE	STAGE 1	STAGE 2
EARTH EXCAVATION	2.52	23.08	24.95
EMBANKMENT	0.31	0.00	0.00
TOPSOIL STRIPPING	0.00	0.68	0.00

96+15.10

ALL UNITS ARE SQUARE FEET	PRE-STAGE	STAGE 1	STAGE 2
EARTH EXCAVATION	2.48	24.08	18.22
EMBANKMENT	1.44	0.00	0.00
TOPSOIL STRIPPING	1.39	0.66	2.53

96+00.00

MAPLE AVENUE CROSS SECTIONS