


DATE _____ BY _____
 SURVEYED _____ PLOTTED _____
 ORIGINAL SURVEY NOTE BOOK NO. _____
 TEMPLATE AREAS CHECKED _____
 AREAS CHECKED _____

DATE _____ BY _____
 SURVEYED _____ PLOTTED _____
 ORIGINAL SURVEY NOTE BOOK NO. _____
 TEMPLATE AREAS CHECKED _____
 AREAS CHECKED _____

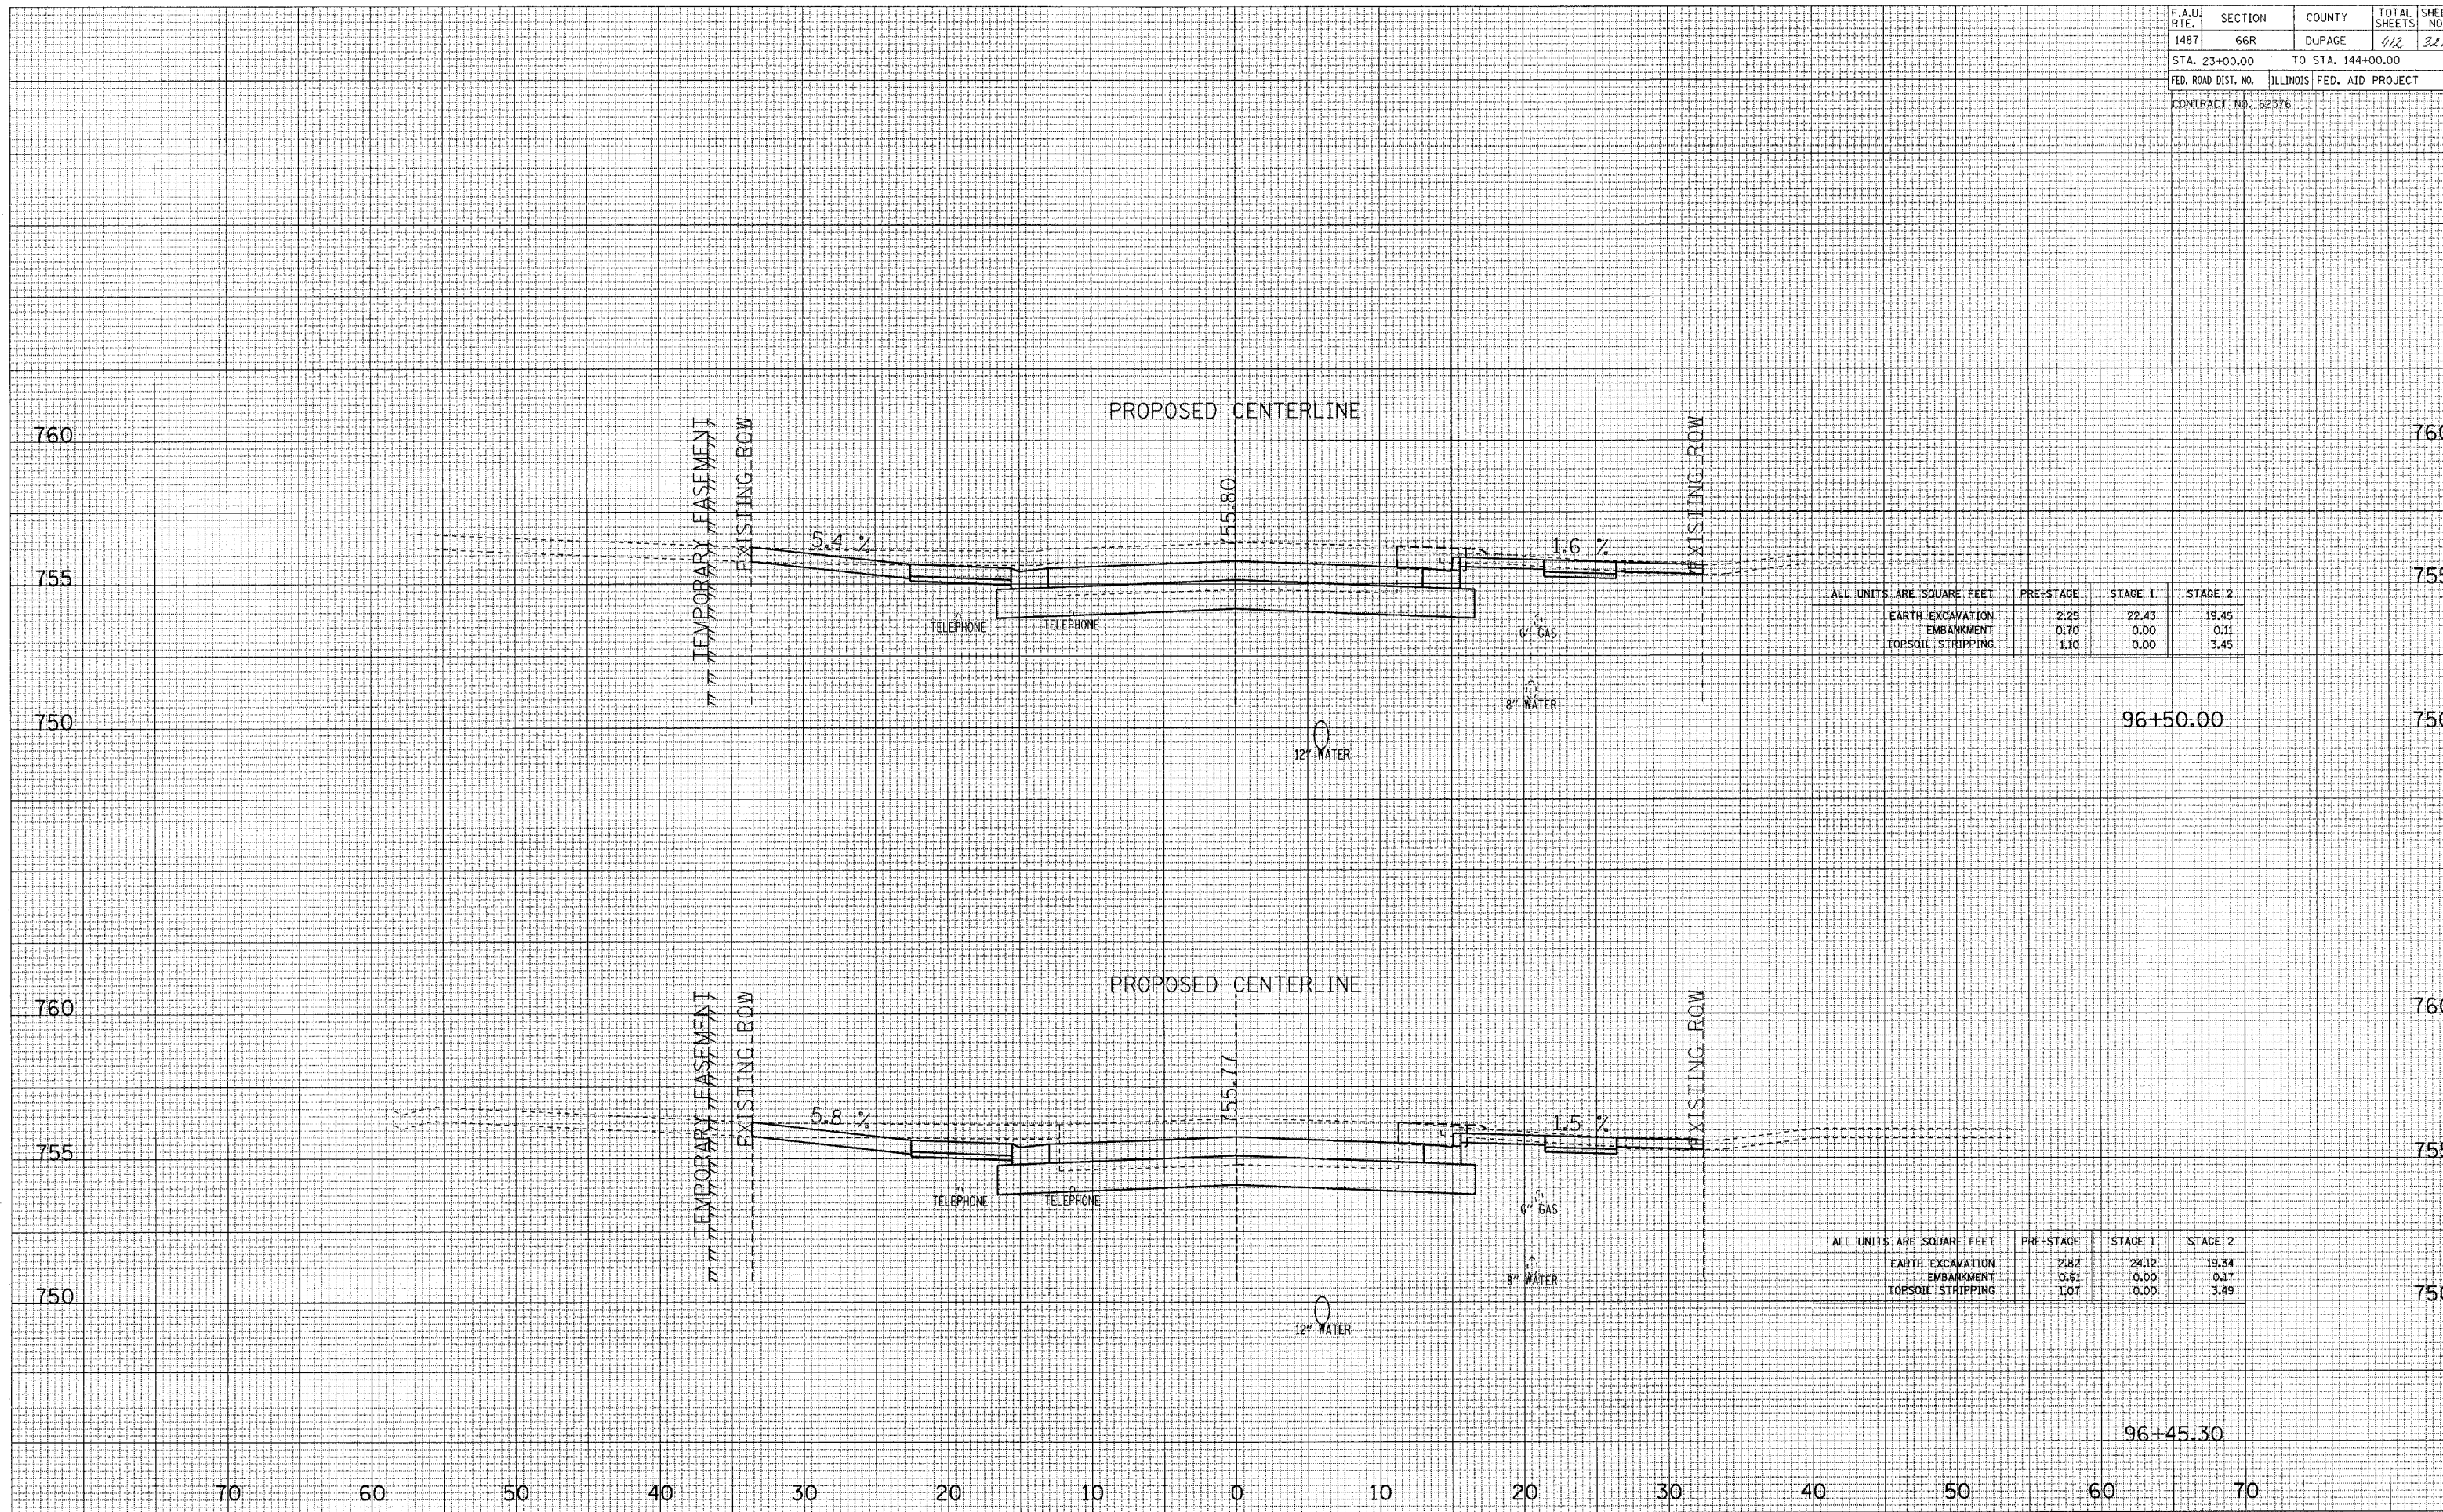

ALL UNITS ARE SQUARE FEET	PRE-STAGE	STAGE 1	STAGE 2
EARTH EXCAVATION	2.25	22.43	19.45
EMBANKMENT	0.70	0.00	0.11
TOPSOIL STRIPPING	1.10	0.00	3.45

ALL UNITS ARE SQUARE FEET	PRE-STAGE	STAGE 1	STAGE 2
EARTH EXCAVATION	2.82	24.12	19.34
EMBANKMENT	0.61	0.00	0.17
TOPSOIL STRIPPING	1.07	0.00	3.49

MAPLE AVENUE CROSS SECTIONS