


DATE
BY
SURVEYED
PLOTTED
FINAL SURVEY
NOTE BOOK
NO.

DATE
BY
SURVEYED
PLOTTED
ORIGINAL SURVEY
NOTE BOOK
NO.

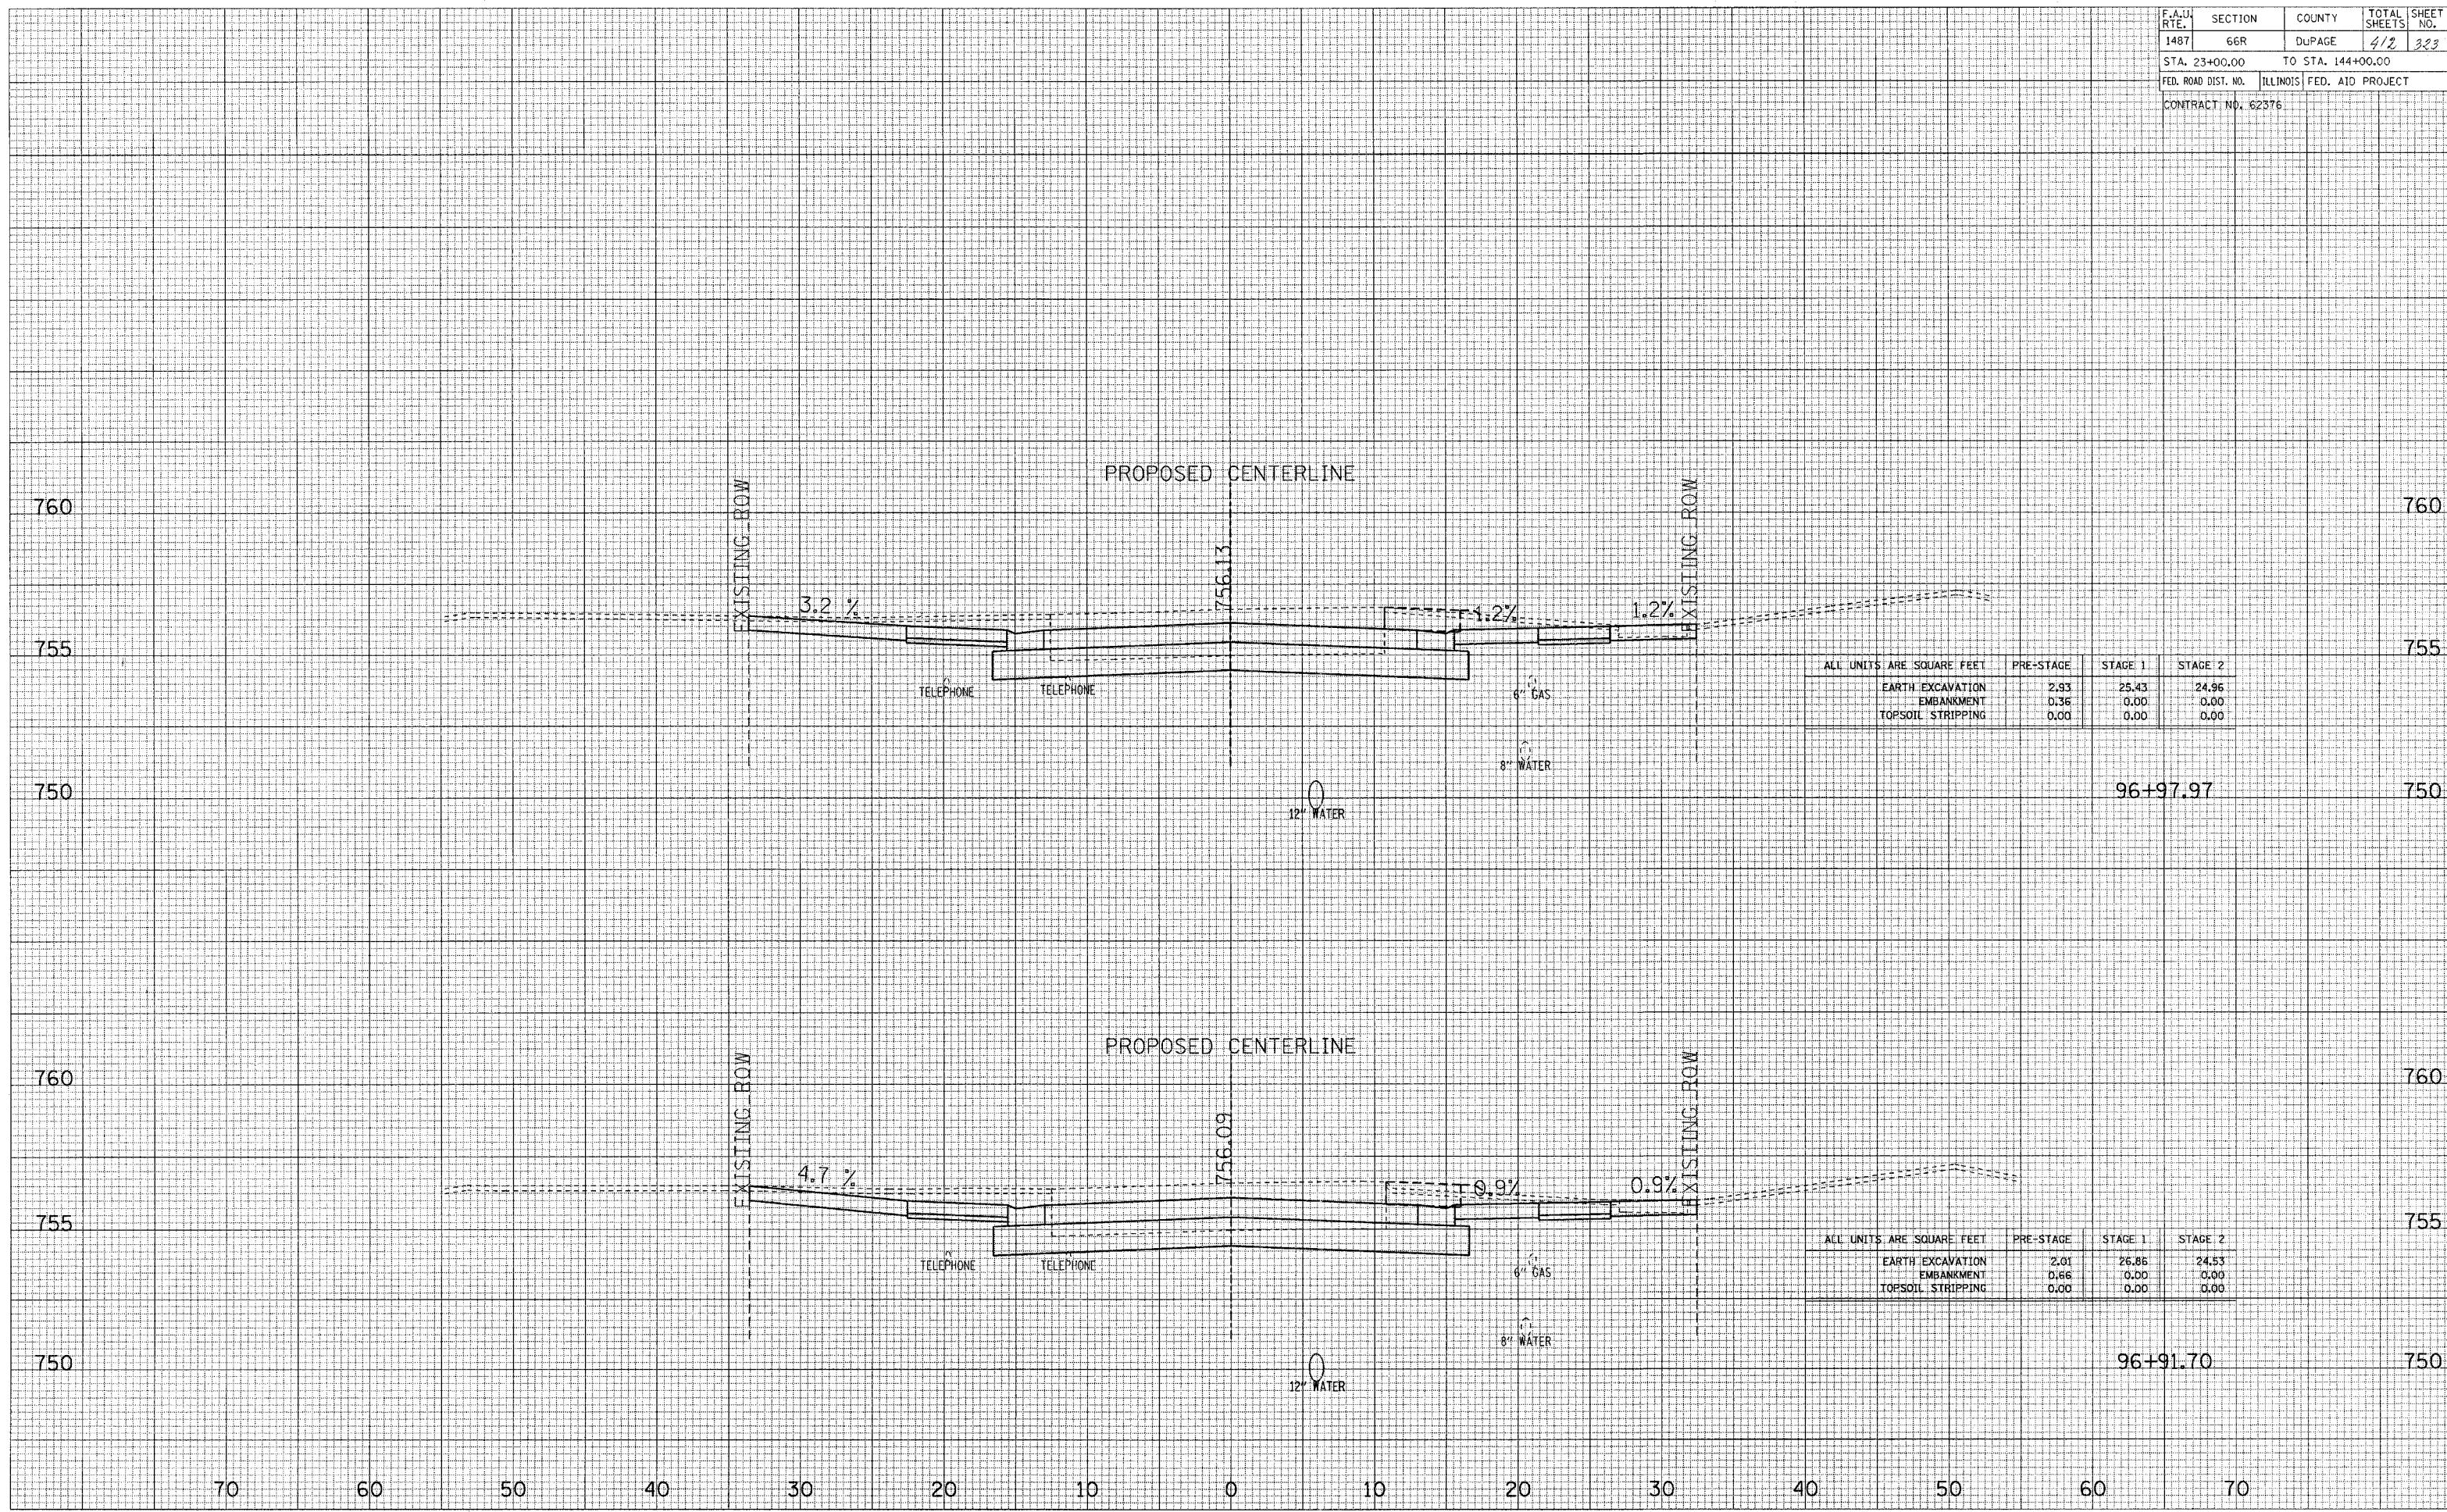

ALL UNITS ARE SQUARE FEET	PRE-STAGE	STAGE 1	STAGE 2
EARTH EXCAVATION	2.93	25.43	24.96
EMBANKMENT	0.36	0.00	0.00
TOPSOIL STRIPPING	0.00	0.00	0.00

96+97.97

ALL UNITS ARE SQUARE FEET	PRE-STAGE	STAGE 1	STAGE 2
EARTH EXCAVATION	2.01	26.86	24.53
EMBANKMENT	0.66	0.00	0.00
TOPSOIL STRIPPING	0.00	0.00	0.00

96+91.70

70 60 50 40 30 20 10 0 10 20 30 40 50 60 70

MAPLE AVENUE CROSS SECTIONS