


DATE  
 SUBMITTED  
 SURVEY PLOTTED  
 NOTE BOOK TEMPLATE  
 AREAS CHECKED

DATE  
 SUBMITTED  
 SURVEY PLOTTED  
 NOTE BOOK TEMPLATE  
 AREAS CHECKED

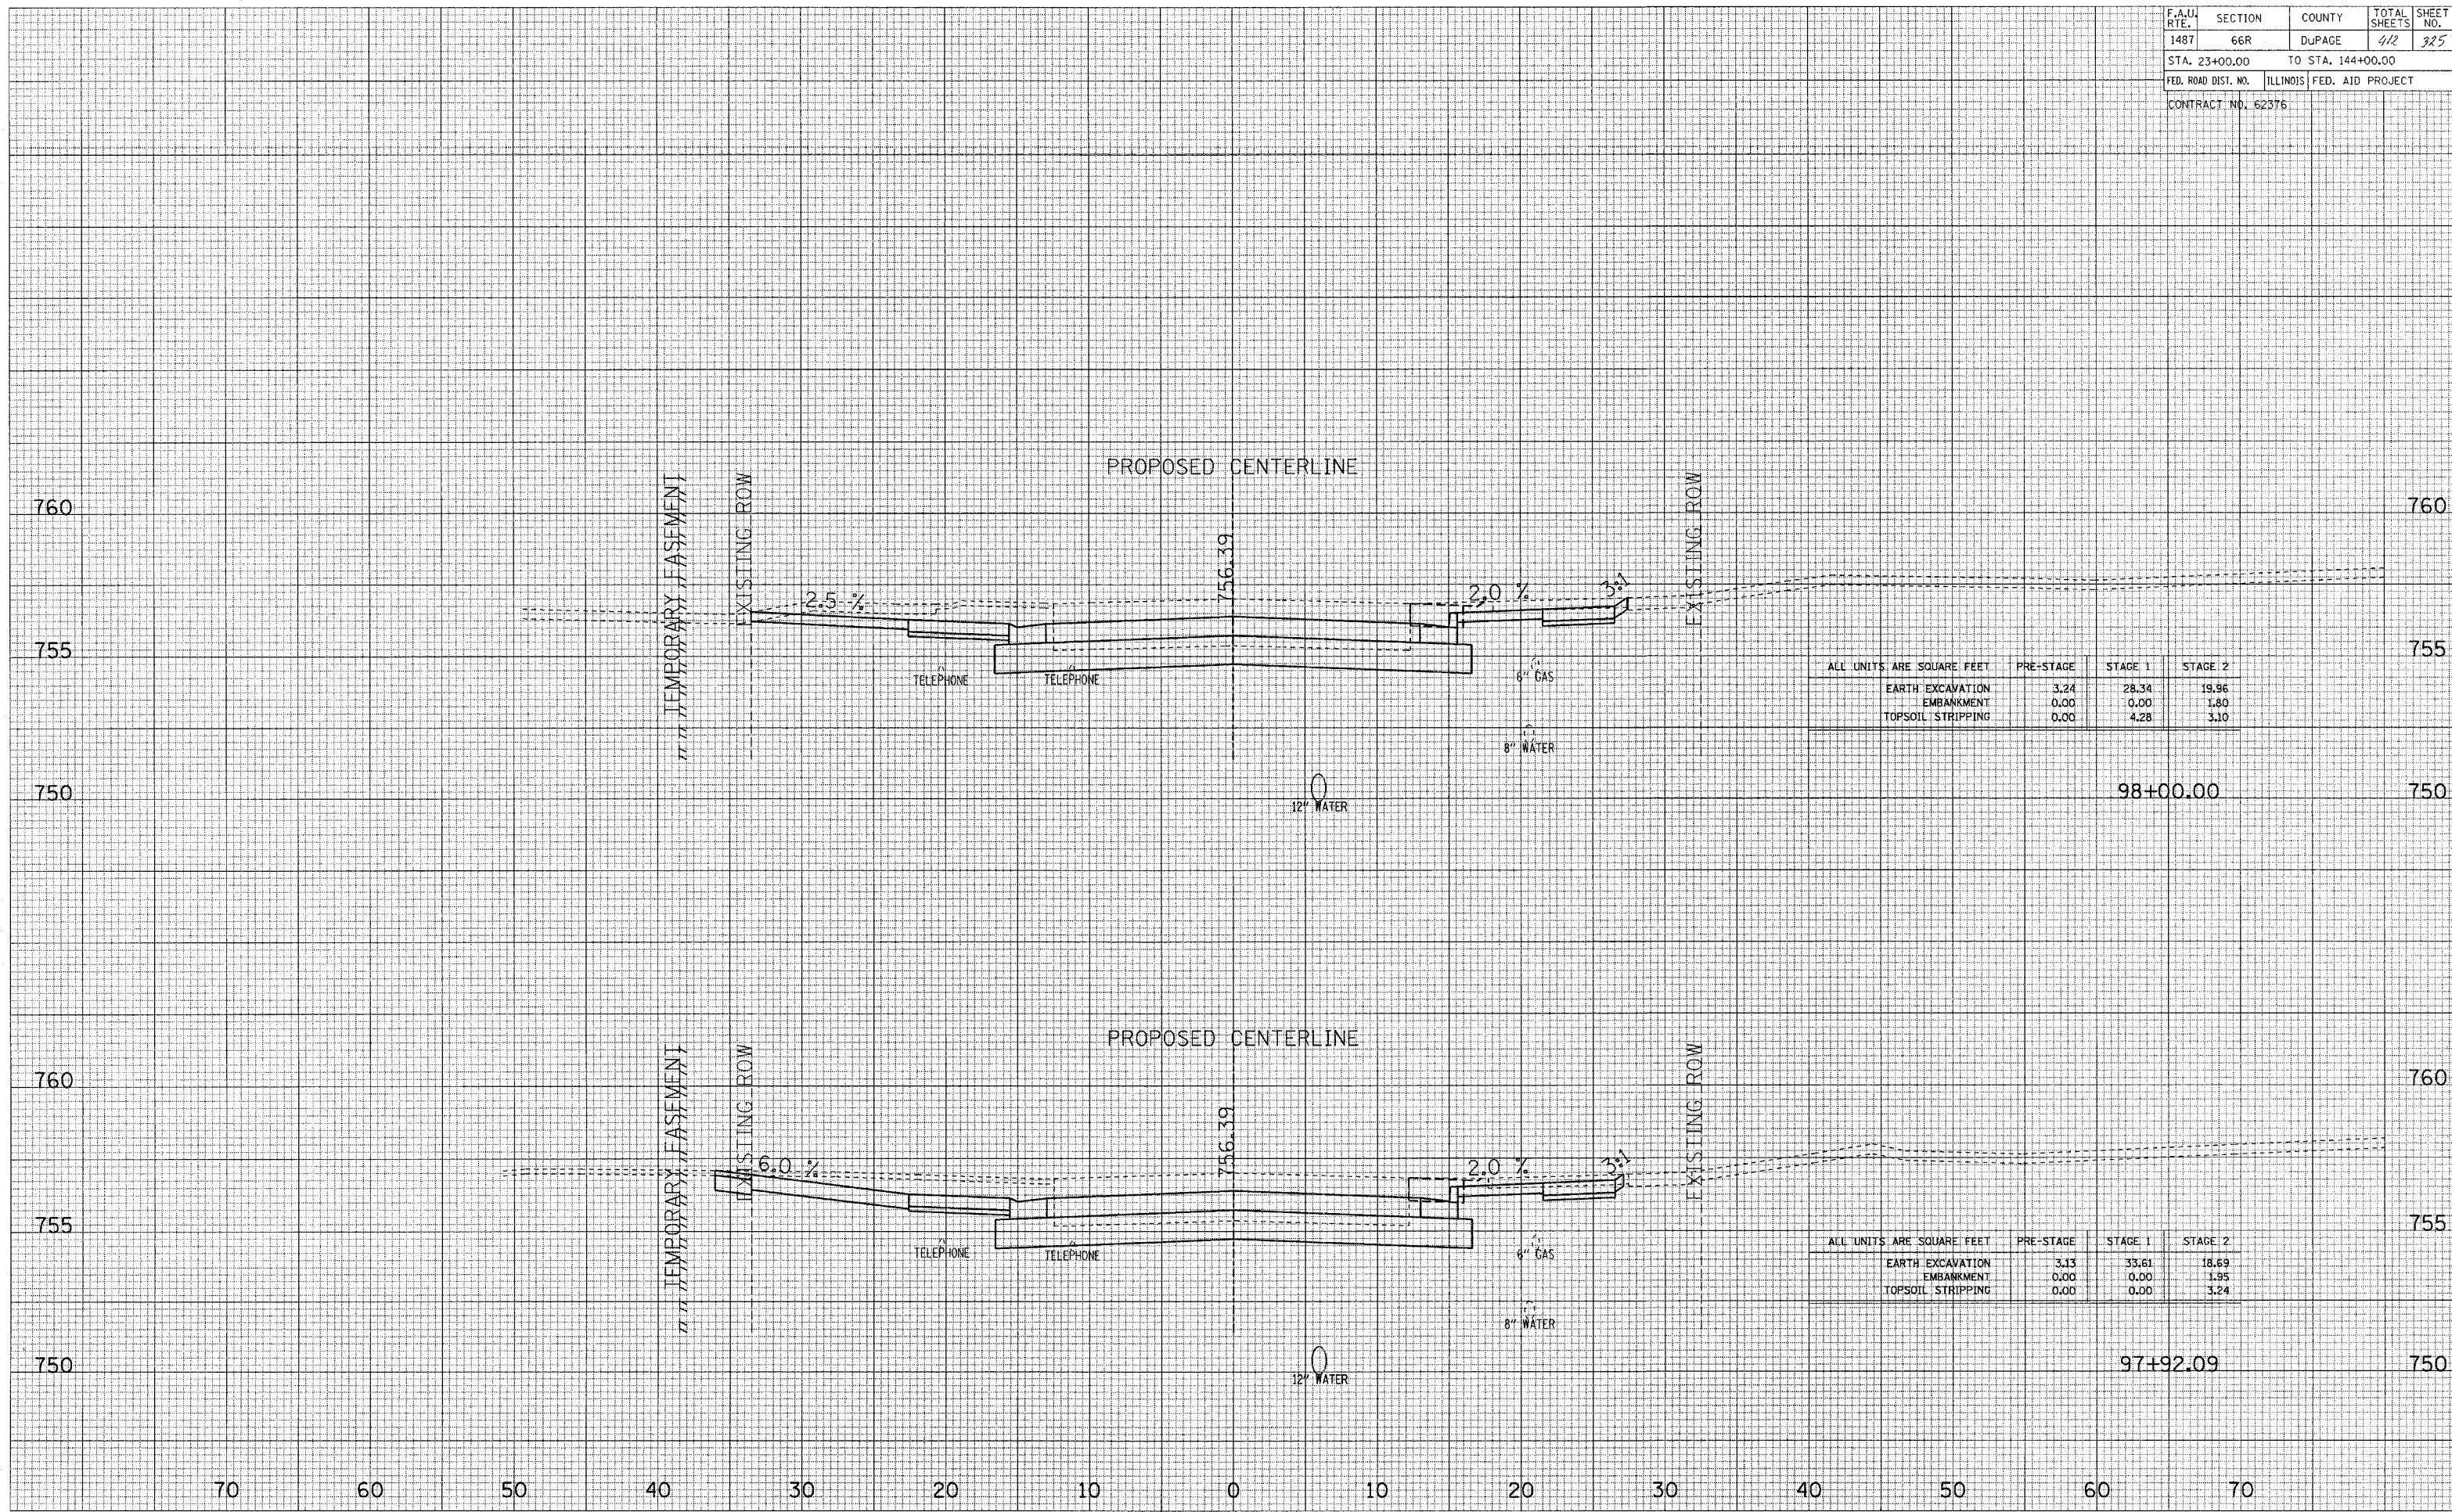

ALL UNITS ARE SQUARE FEET	PRE-STAGE	STAGE 1	STAGE 2
EARTH EXCAVATION	3.24	28.34	19.96
EMBANKMENT	0.00	0.00	1.80
TOPSOIL STRIPPING	0.00	4.28	3.10

ALL UNITS ARE SQUARE FEET	PRE-STAGE	STAGE 1	STAGE 2
EARTH EXCAVATION	3.13	33.61	18.69
EMBANKMENT	0.00	0.00	1.95
TOPSOIL STRIPPING	0.00	0.00	3.24

MAPLE AVENUE CROSS SECTIONS