


DATE
BY
SURVEYED
PLOTTED
NOTE BOOK
AREAS CHECKED

DATE
BY
SURVEYED
PLOTTED
NOTE BOOK
AREAS CHECKED

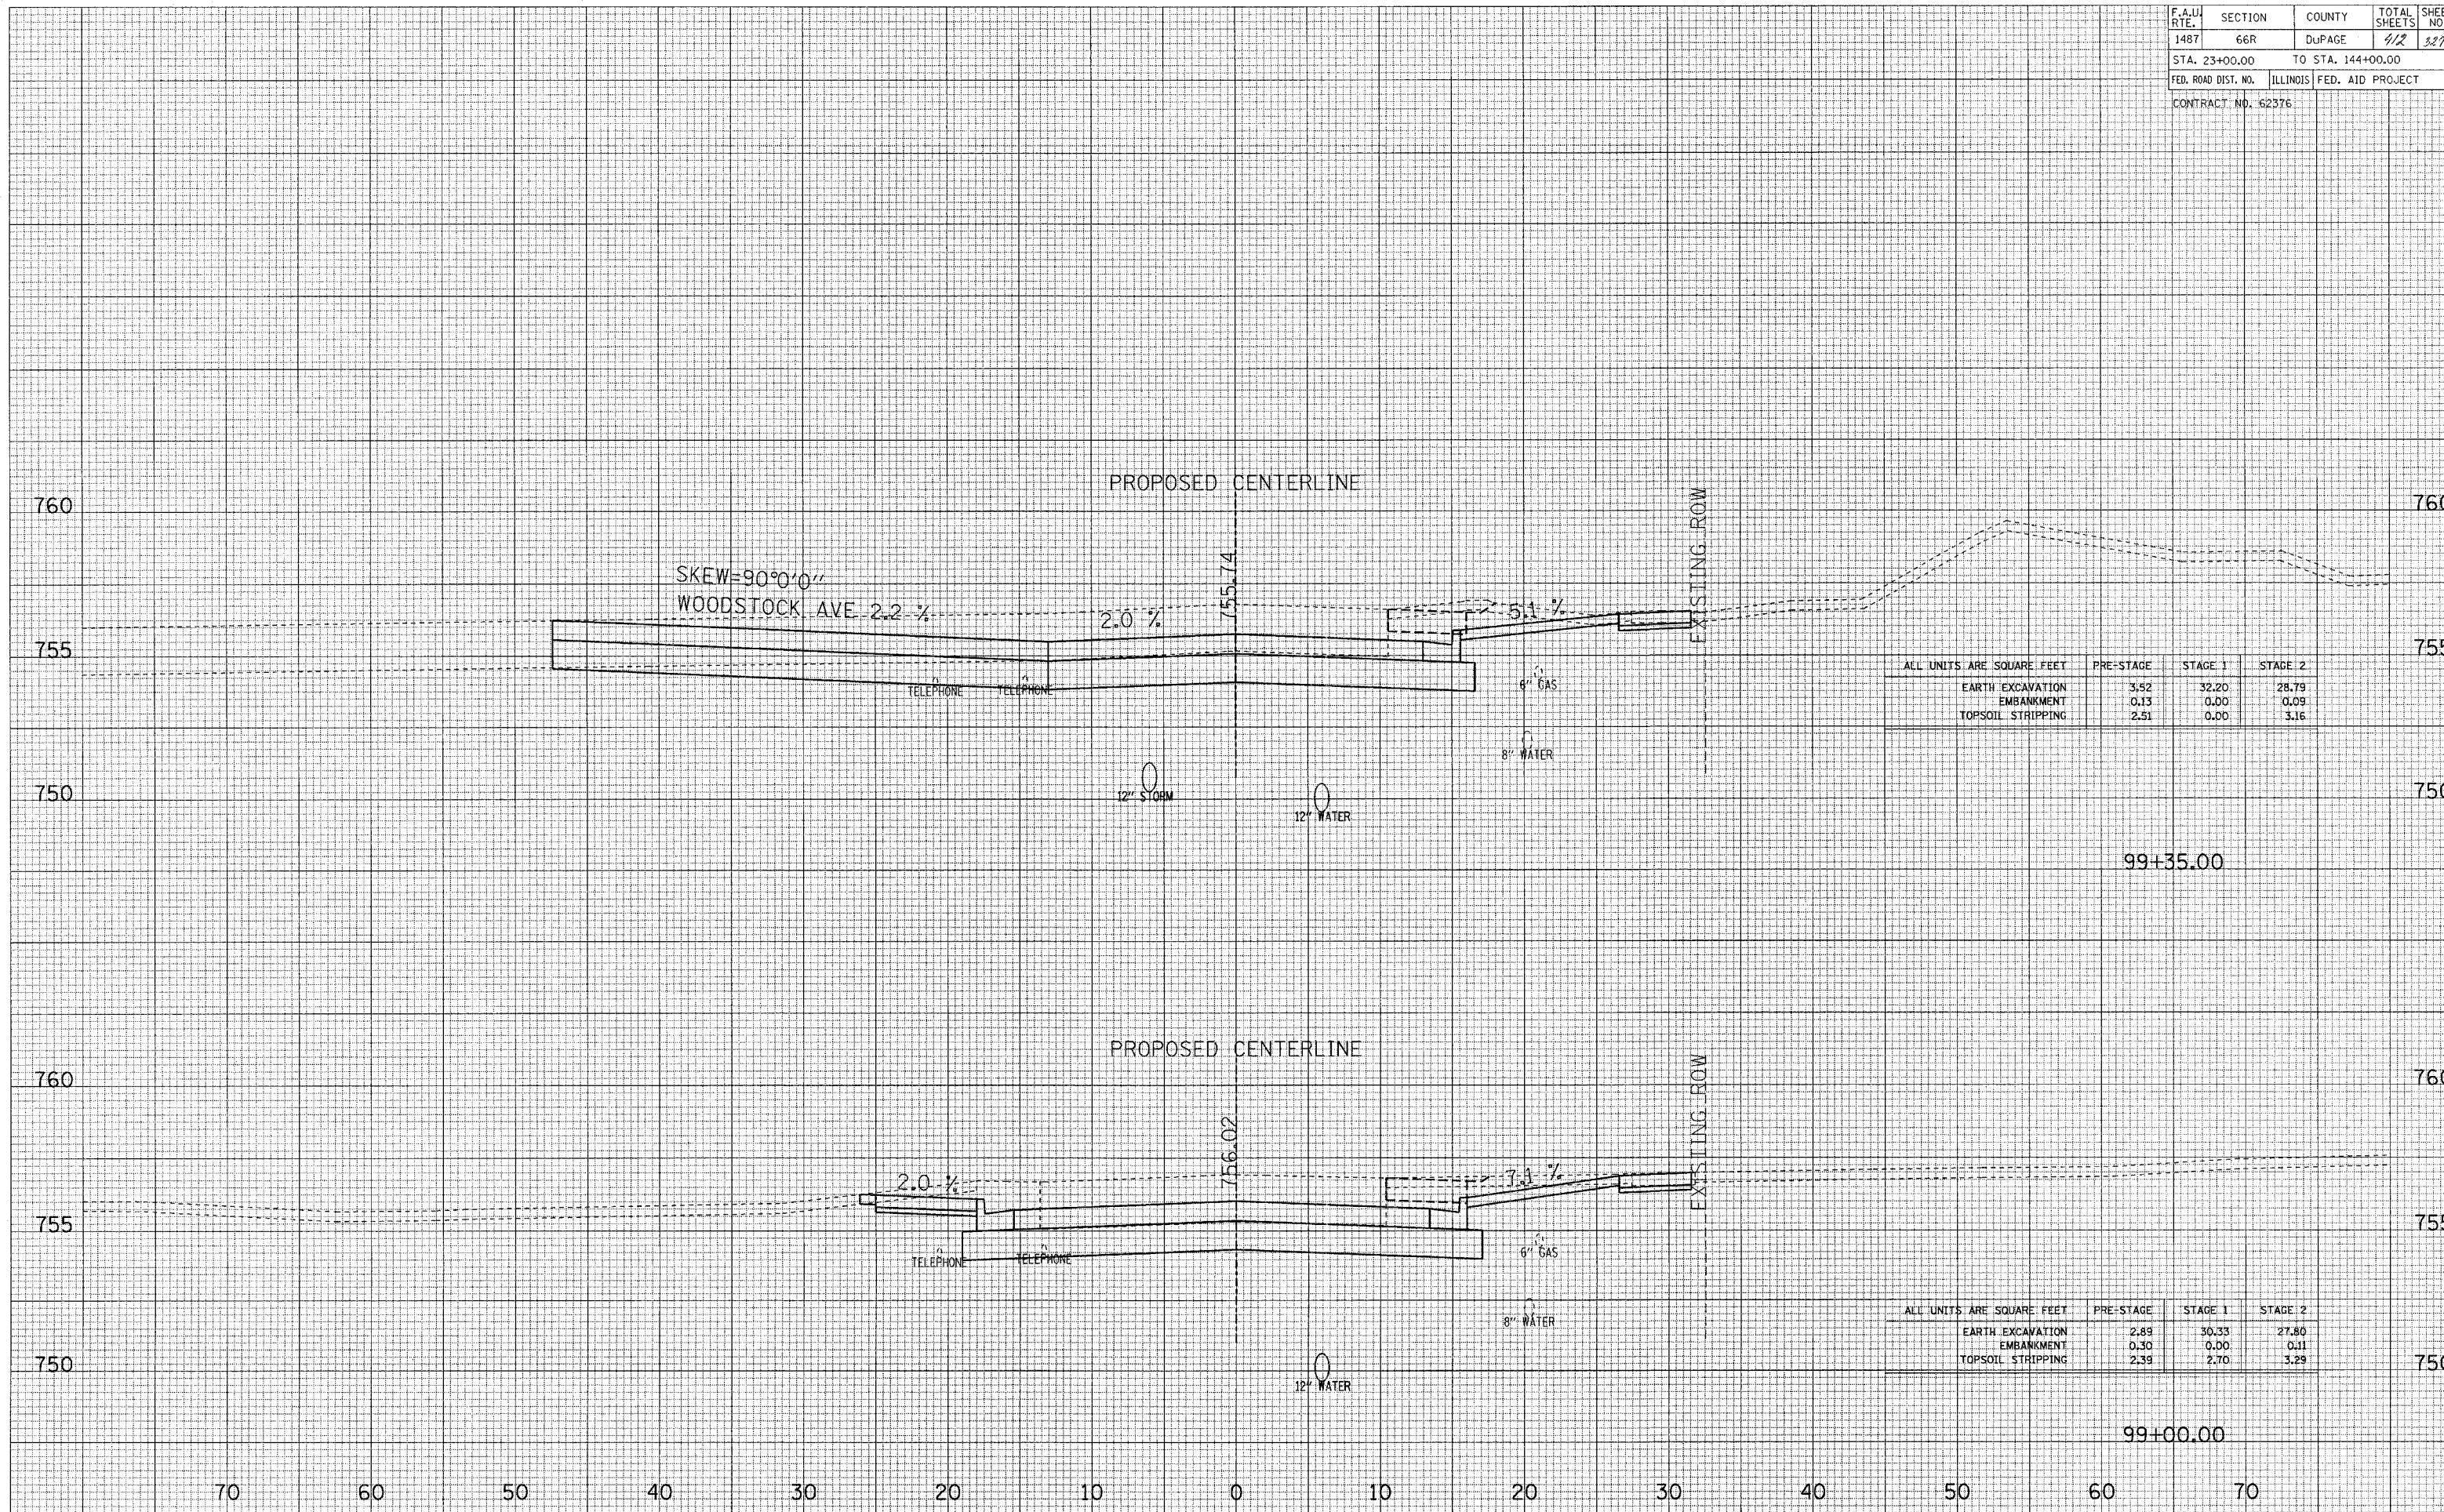

ALL UNITS ARE SQUARE FEET

	PRE-STAGE	STAGE 1	STAGE 2
EARTH EXCAVATION	3.52	32.20	28.79
EMBANKMENT	0.13	0.00	0.09
TOPSOIL STRIPPING	2.51	0.00	3.16

ALL UNITS ARE SQUARE FEET

	PRE-STAGE	STAGE 1	STAGE 2
EARTH EXCAVATION	2.89	30.33	27.80
EMBANKMENT	0.30	0.00	0.11
TOPSOIL STRIPPING	2.39	2.70	3.29

MAPLE AVENUE CROSS SECTIONS