


DATE: \_\_\_\_\_  
 BY: \_\_\_\_\_  
 CHECKED: \_\_\_\_\_  
 SURVEY PLOTTED: \_\_\_\_\_  
 TEMPLATE AREAS CHECKED: \_\_\_\_\_  
 NOTE BOOK NO. \_\_\_\_\_

DATE: \_\_\_\_\_  
 BY: \_\_\_\_\_  
 CHECKED: \_\_\_\_\_  
 SURVEY PLOTTED: \_\_\_\_\_  
 TEMPLATE AREAS CHECKED: \_\_\_\_\_  
 NOTE BOOK NO. \_\_\_\_\_

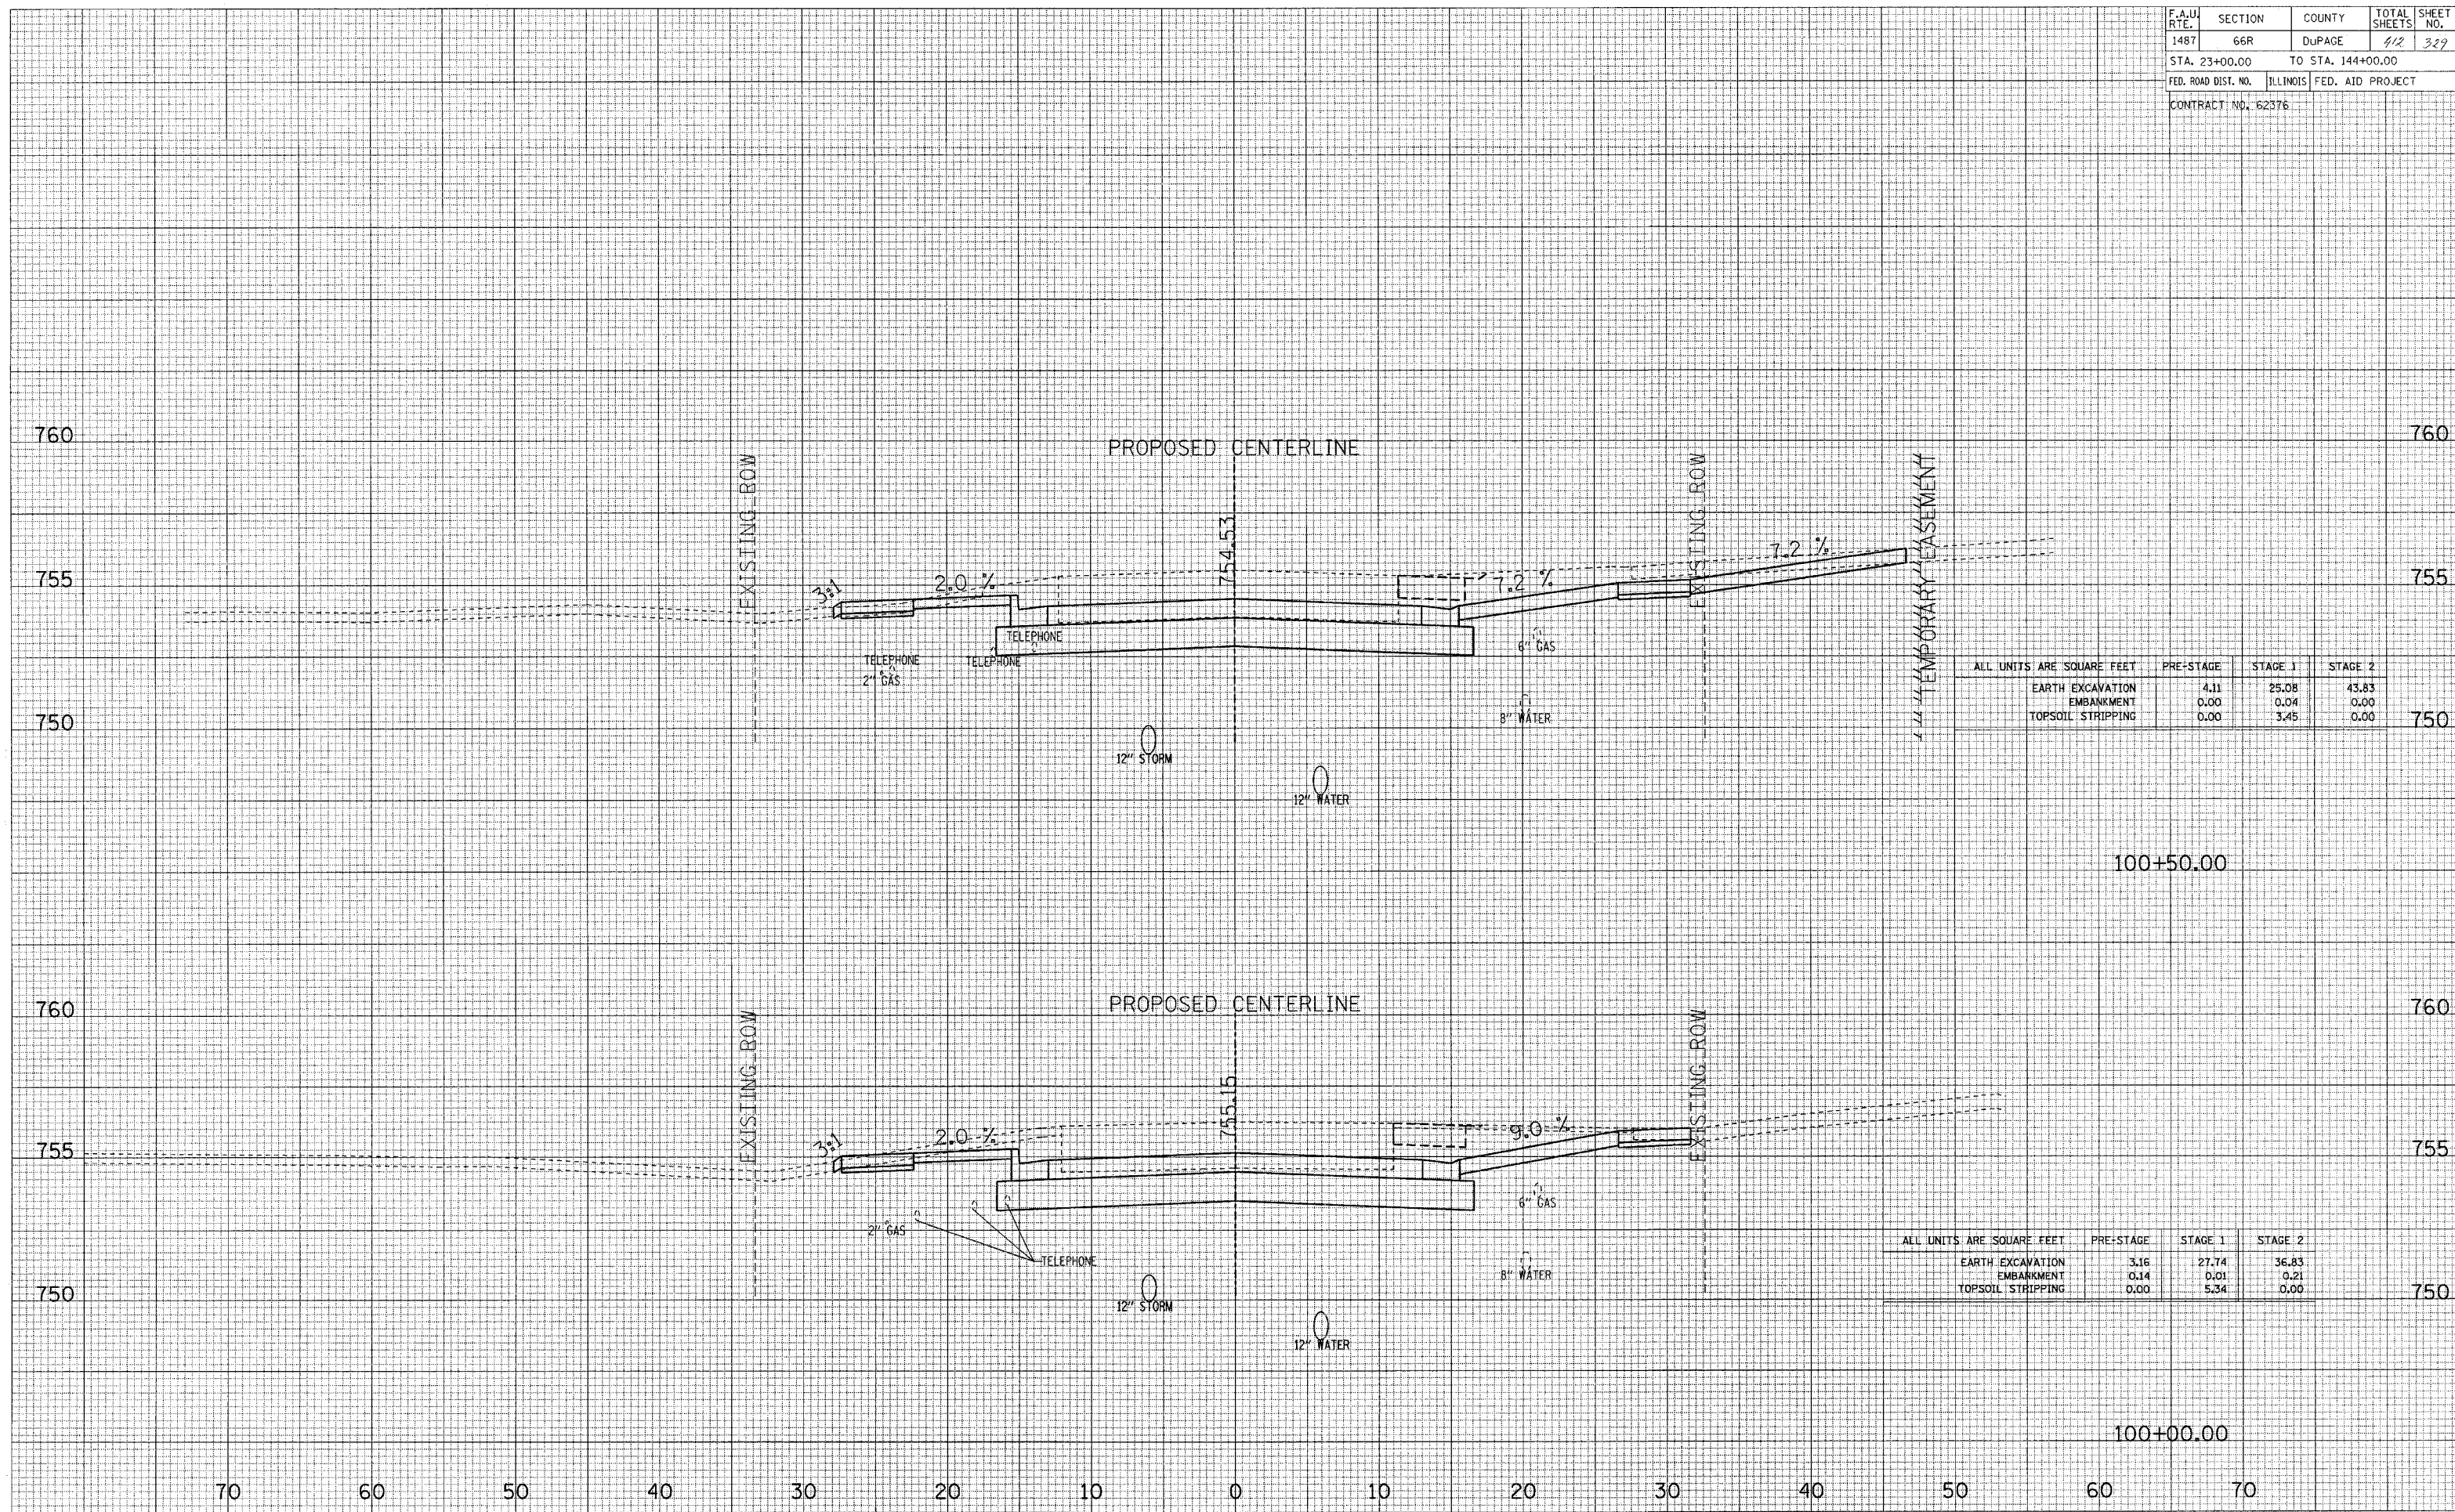

| ALL UNITS ARE SQUARE FEET | PRE-STAGE | STAGE 1 | STAGE 2 |
|---------------------------|-----------|---------|---------|
| EARTH EXCAVATION          | 4.11      | 25.08   | 43.83   |
| EMBANKMENT                | 0.00      | 0.04    | 0.00    |
| TOPSOIL STRIPPING         | 0.00      | 3.45    | 0.00    |

| ALL UNITS ARE SQUARE FEET | PRE-STAGE | STAGE 1 | STAGE 2 |
|---------------------------|-----------|---------|---------|
| EARTH EXCAVATION          | 3.16      | 27.74   | 36.83   |
| EMBANKMENT                | 0.14      | 0.01    | 0.21    |
| TOPSOIL STRIPPING         | 0.00      | 5.34    | 0.00    |

MAPLE AVENUE CROSS SECTIONS