


DATE  
BY  
NO.

FINAL SURVEY  
SURVEY PLOTTED  
NOTE BOOK TEMPLATE  
AREAS CHECKED

DATE  
BY  
NO.

ORIGINAL SURVEY  
SURVEY PLOTTED  
NOTE BOOK TEMPLATE  
AREAS CHECKED

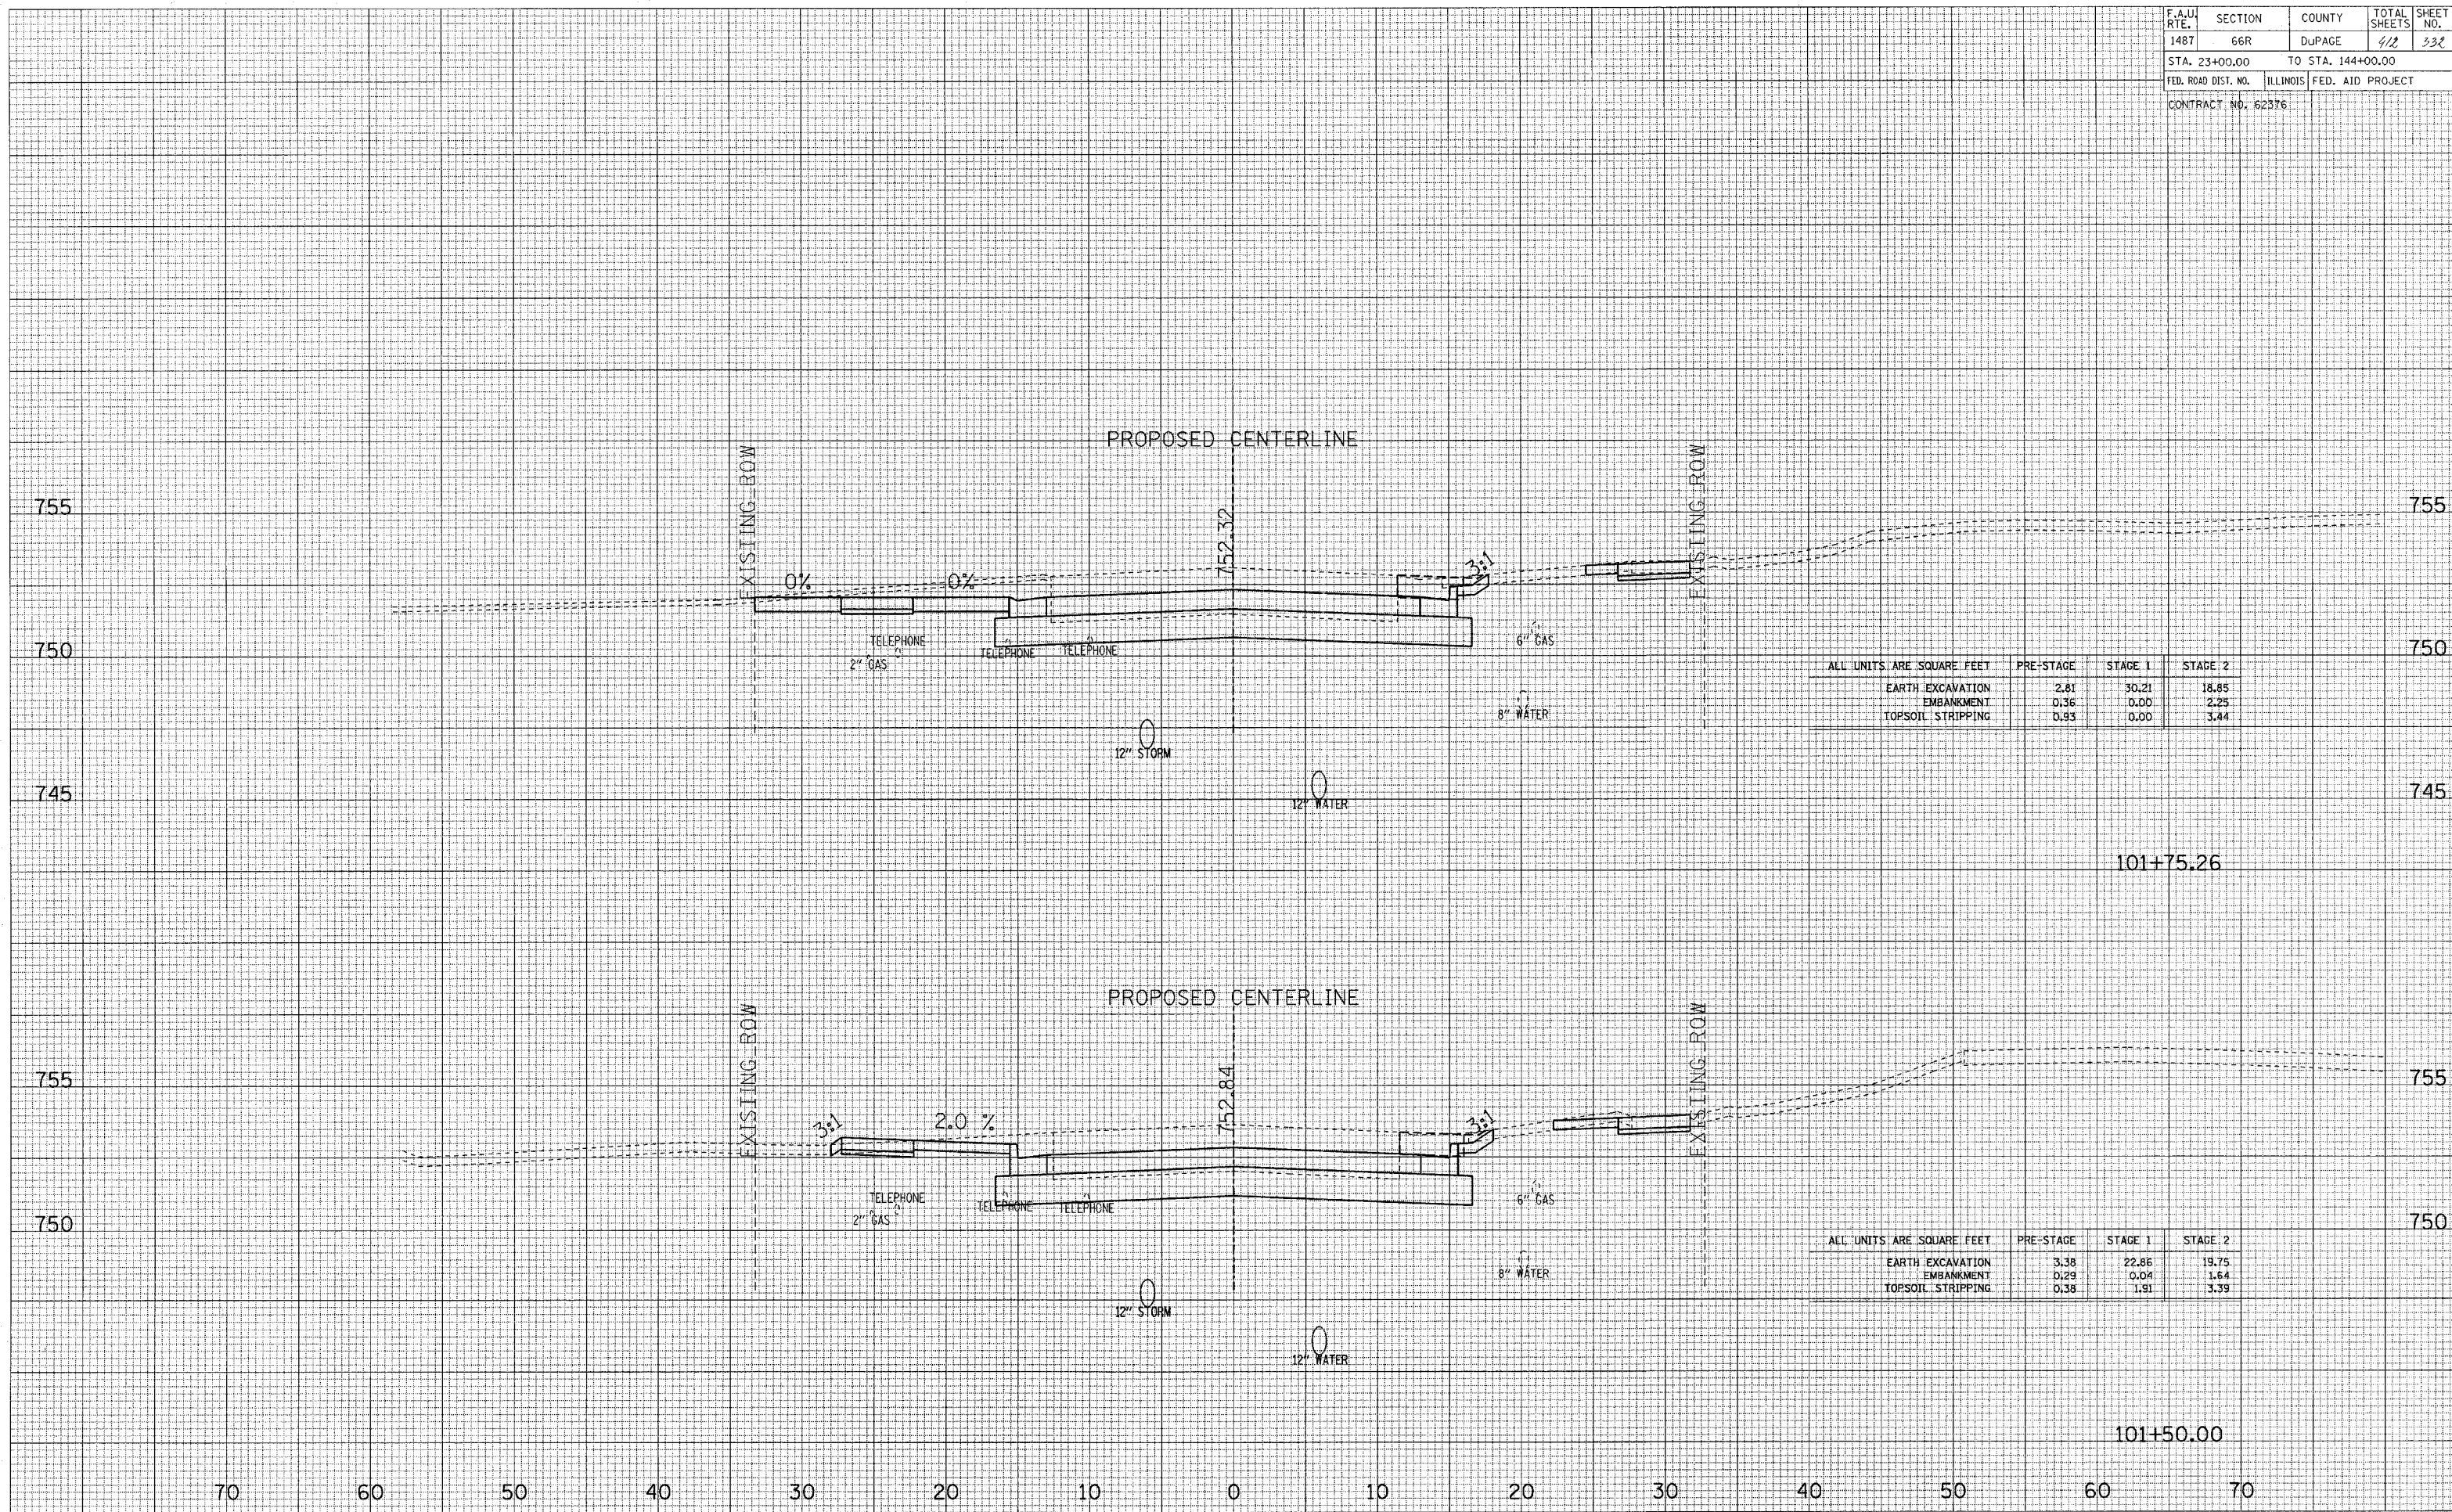

ALL UNITS ARE SQUARE FEET	PRE-STAGE	STAGE 1	STAGE 2
EARTH EXCAVATION	2.81	30.21	18.85
EMBANKMENT	0.36	0.00	2.25
TOPSOIL STRIPPING	0.93	0.00	3.44

ALL UNITS ARE SQUARE FEET	PRE-STAGE	STAGE 1	STAGE 2
EARTH EXCAVATION	3.38	22.86	19.75
EMBANKMENT	0.29	0.04	1.64
TOPSOIL STRIPPING	0.38	1.91	3.39

MAPLE AVENUE CROSS SECTIONS