


SURVEYED
 PLOTTED
 NOTE BOOK
 TEMPLATE
 AREAS CHECKED
 NO.

SURVEYED
 PLOTTED
 NOTE BOOK
 TEMPLATE
 AREAS CHECKED
 NO.

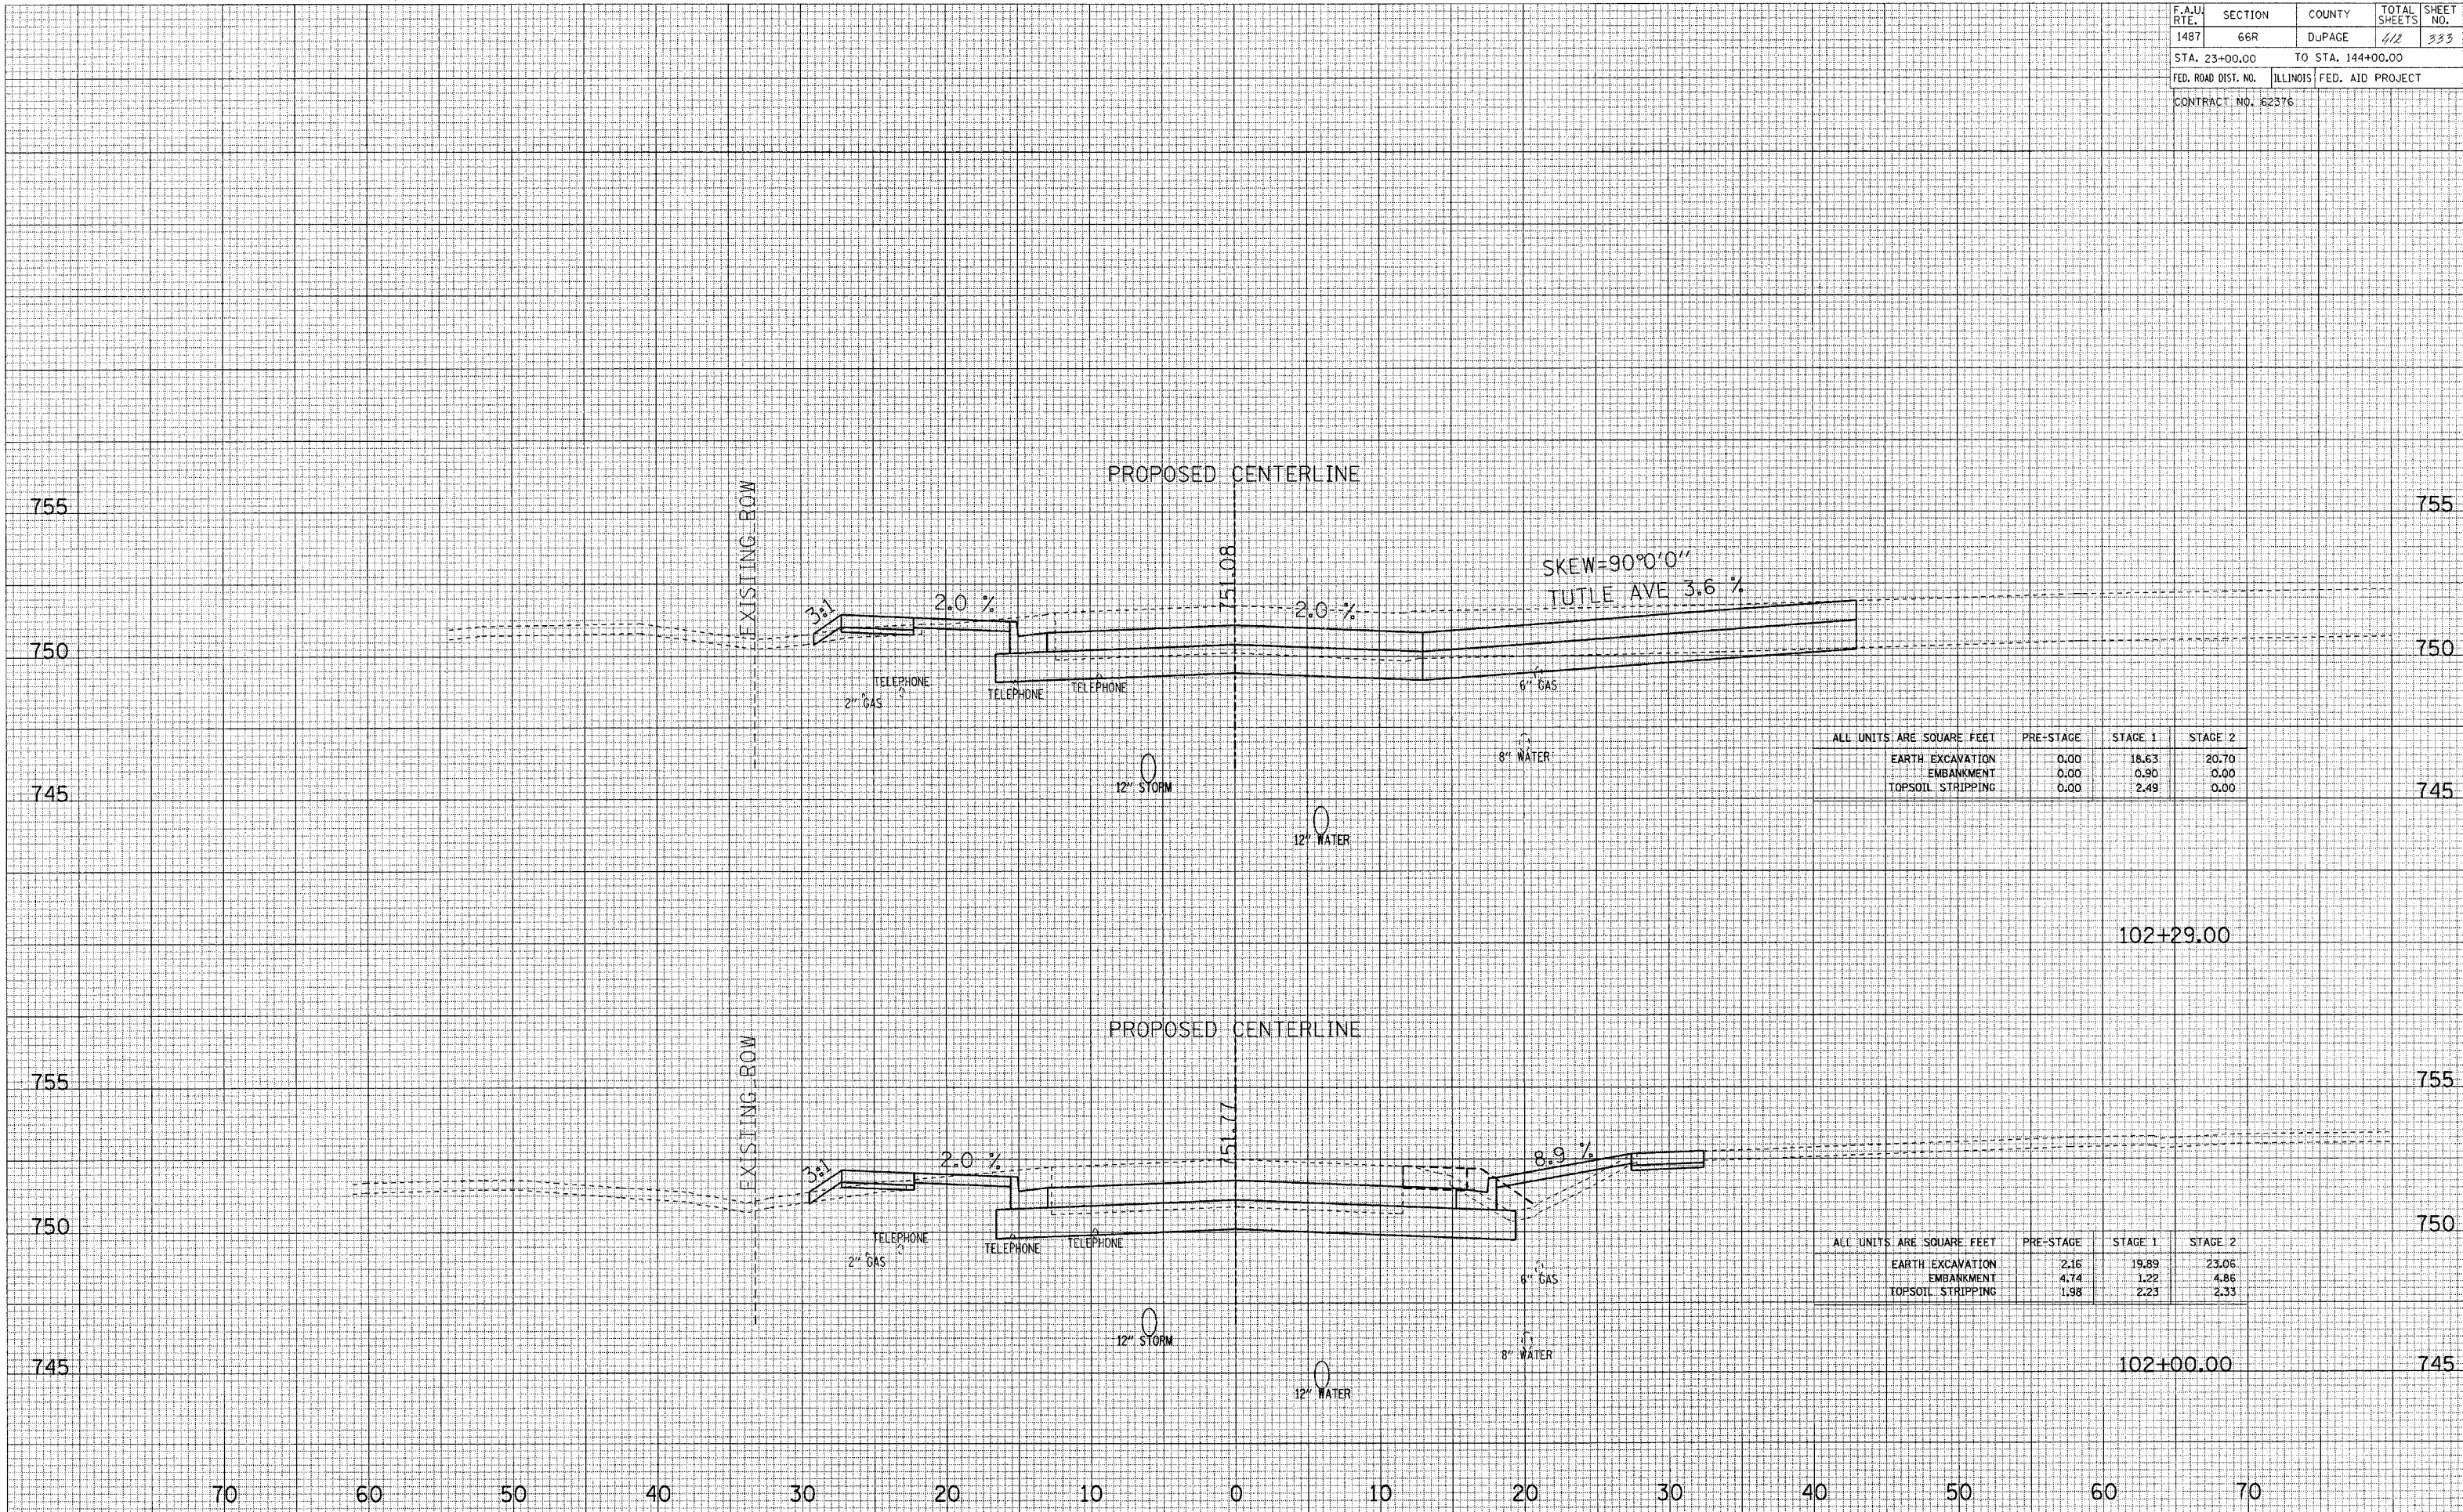

ALL UNITS ARE SQUARE FEET	PRE-STAGE	STAGE 1	STAGE 2
EARTH EXCAVATION	0.00	18.63	20.70
EMBANKMENT	0.00	0.90	0.00
TOPSOIL STRIPPING	0.00	2.49	0.00

ALL UNITS ARE SQUARE FEET	PRE-STAGE	STAGE 1	STAGE 2
EARTH EXCAVATION	2.16	19.89	23.06
EMBANKMENT	4.74	1.22	4.86
TOPSOIL STRIPPING	1.98	2.23	2.33

MAPLE AVENUE CROSS SECTIONS