


DATE
BY
SURVEYED
PLOTTED
NOTE BOOK
TEMPLATE
AREAS
CHECKED

DATE
BY
ORIGINAL SURVEY
PLOTTED
NOTE BOOK
TEMPLATE
AREAS
CHECKED

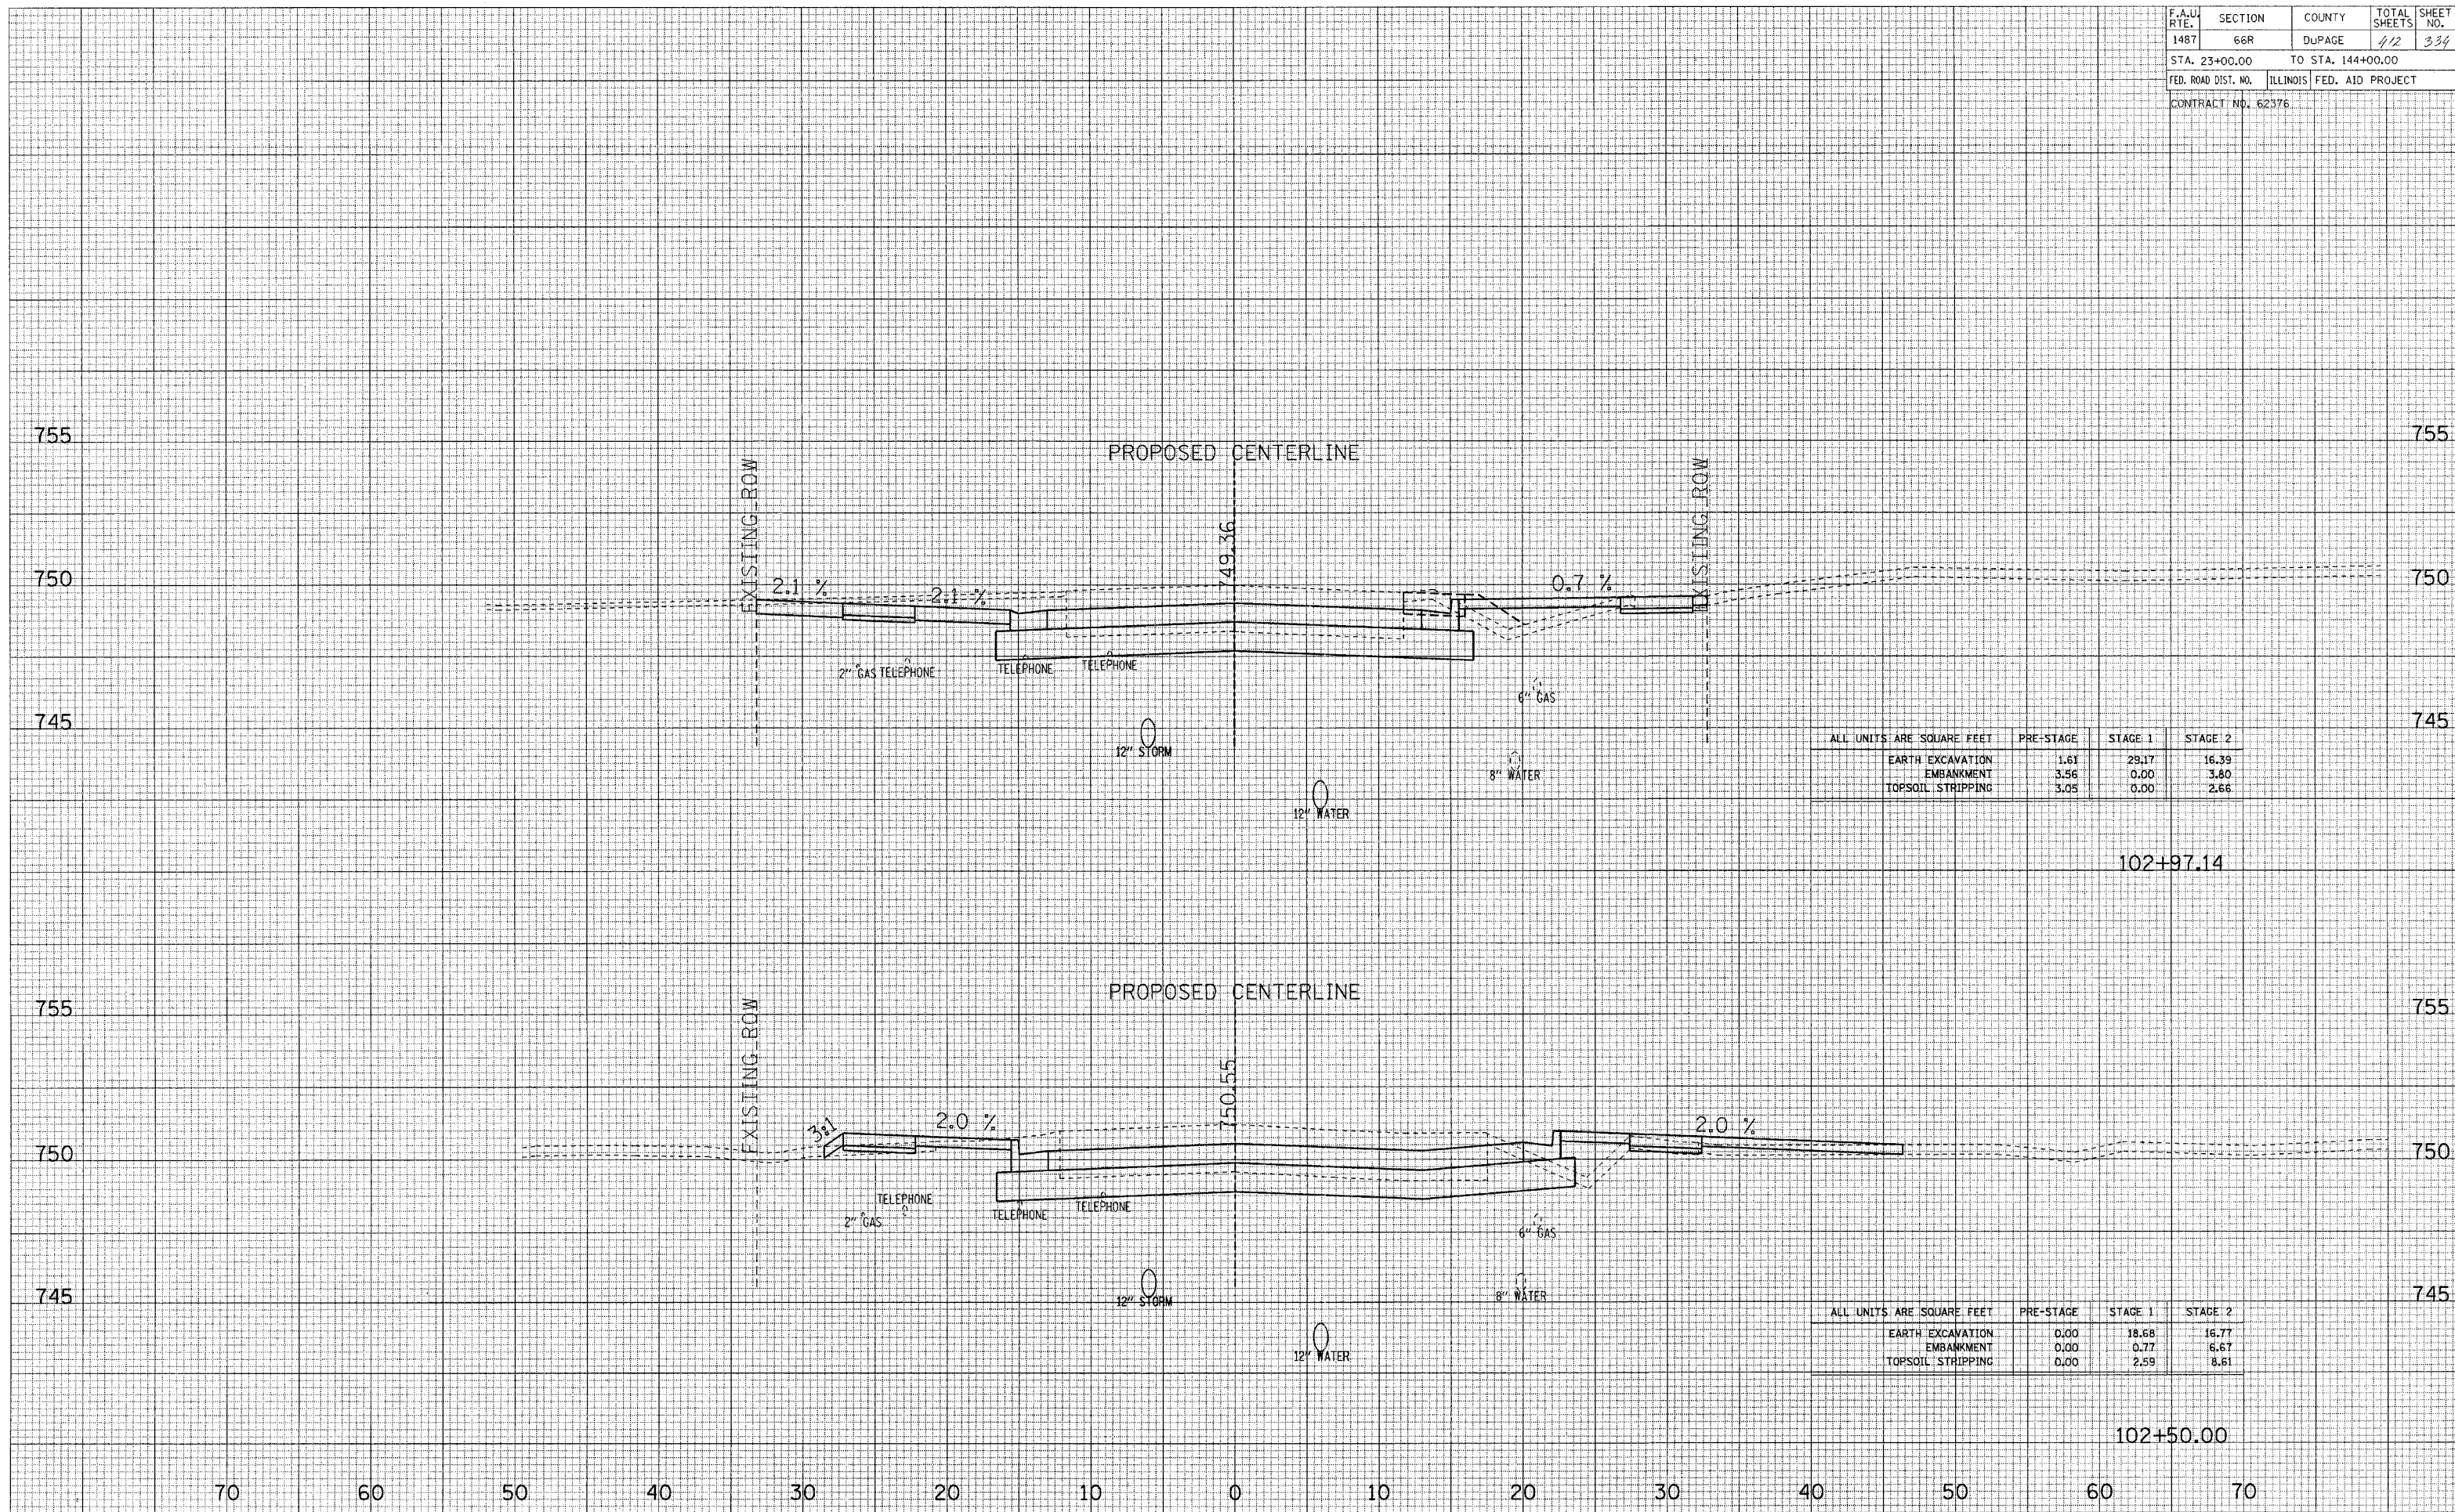

ALL UNITS ARE SQUARE FEET	PRE-STAGE	STAGE 1	STAGE 2
EARTH EXCAVATION	1.61	29.17	16.39
EMBANKMENT	3.56	0.00	3.80
TOPSOIL STRIPPING	3.05	0.00	2.66

ALL UNITS ARE SQUARE FEET	PRE-STAGE	STAGE 1	STAGE 2
EARTH EXCAVATION	0.00	18.68	16.77
EMBANKMENT	0.00	0.77	6.67
TOPSOIL STRIPPING	0.00	2.59	8.61

MAPLE AVENUE CROSS SECTIONS