


DATE
BY
SURVEY
PLOTTED
NOTE BOOK
NO.
AREAS CHECKED

DATE
BY
ORIGINAL SURVEY
PLOTTED
NOTE BOOK
NO.
AREAS CHECKED

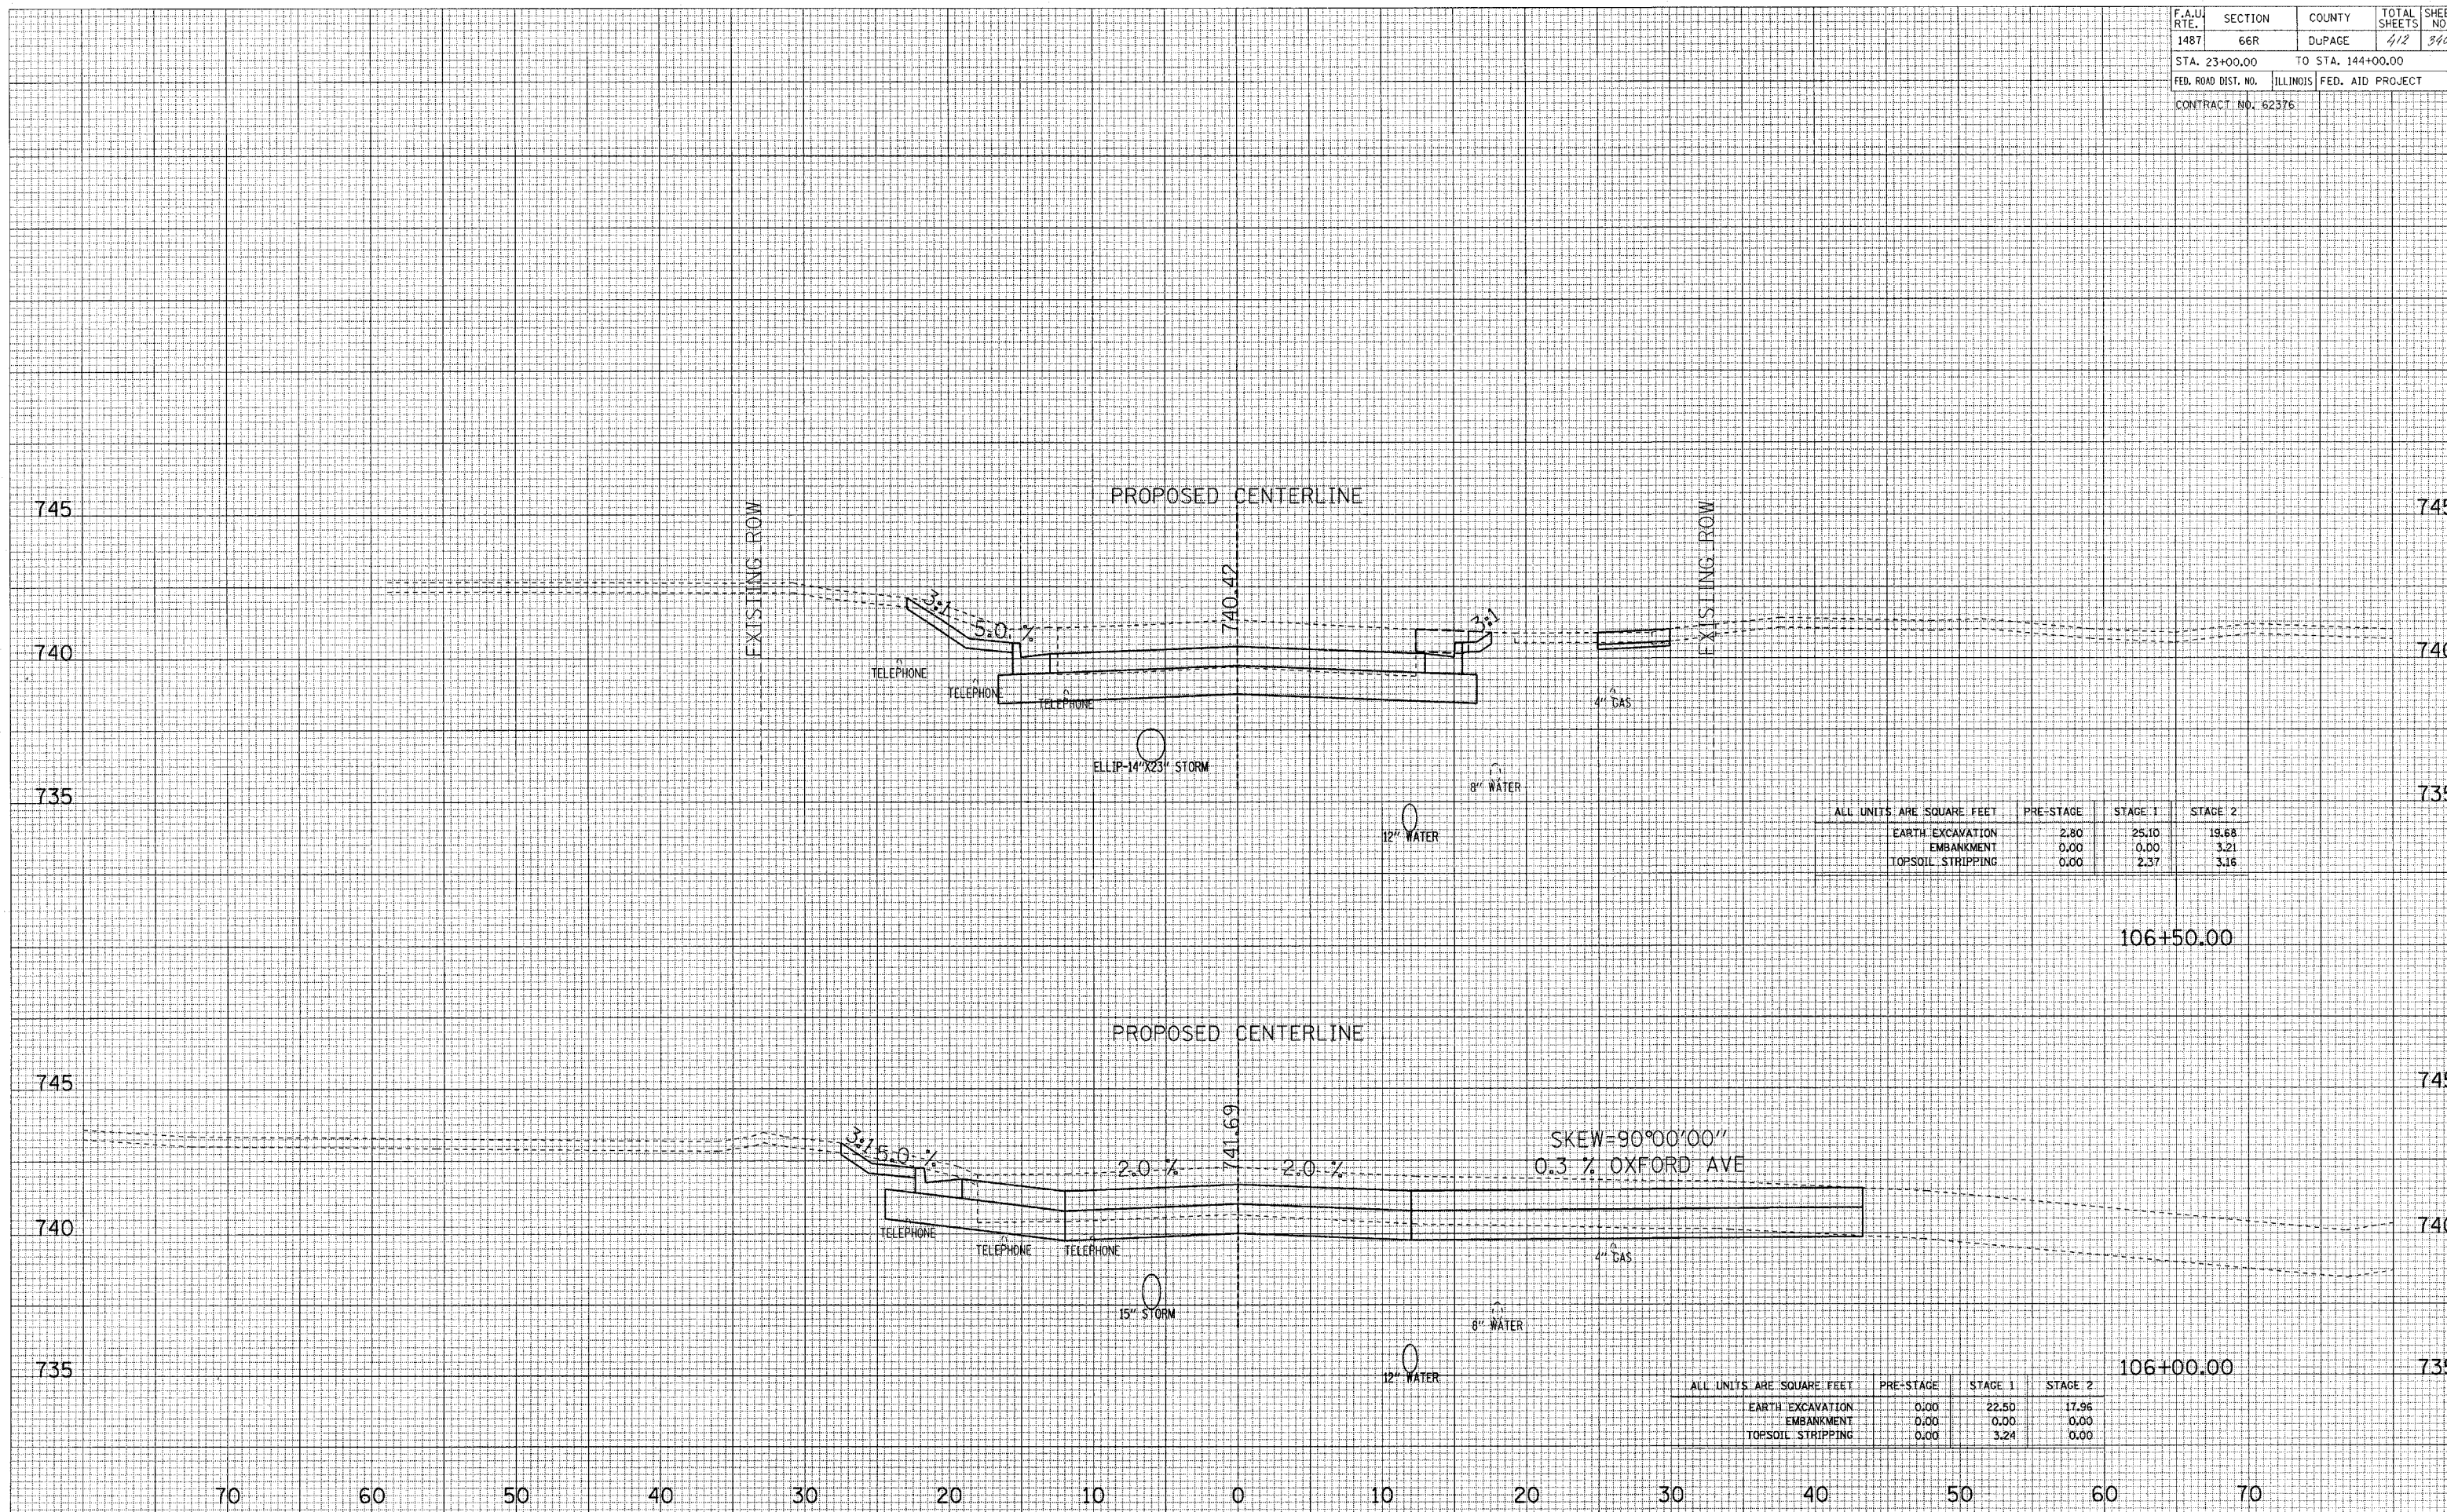

ALL UNITS ARE SQUARE FEET	PRE-STAGE	STAGE 1	STAGE 2
EARTH EXCAVATION	2.80	25.10	19.68
EMBANKMENT	0.00	0.00	3.21
TOPSOIL STRIPPING	0.00	2.37	3.16

ALL UNITS ARE SQUARE FEET	PRE-STAGE	STAGE 1	STAGE 2
EARTH EXCAVATION	0.00	22.50	17.96
EMBANKMENT	0.00	0.00	0.00
TOPSOIL STRIPPING	0.00	3.24	0.00

MAPLE AVENUE CROSS SECTIONS