


DATE
BY
FINAL SURVEY
CORRECTED
PLOTTER
NOTE BOOK
TEMPLATE
AREAS
CHECKED

DATE
BY
ORIGINAL SURVEY
CORRECTED
PLOTTER
NOTE BOOK
TEMPLATE
AREAS
CHECKED

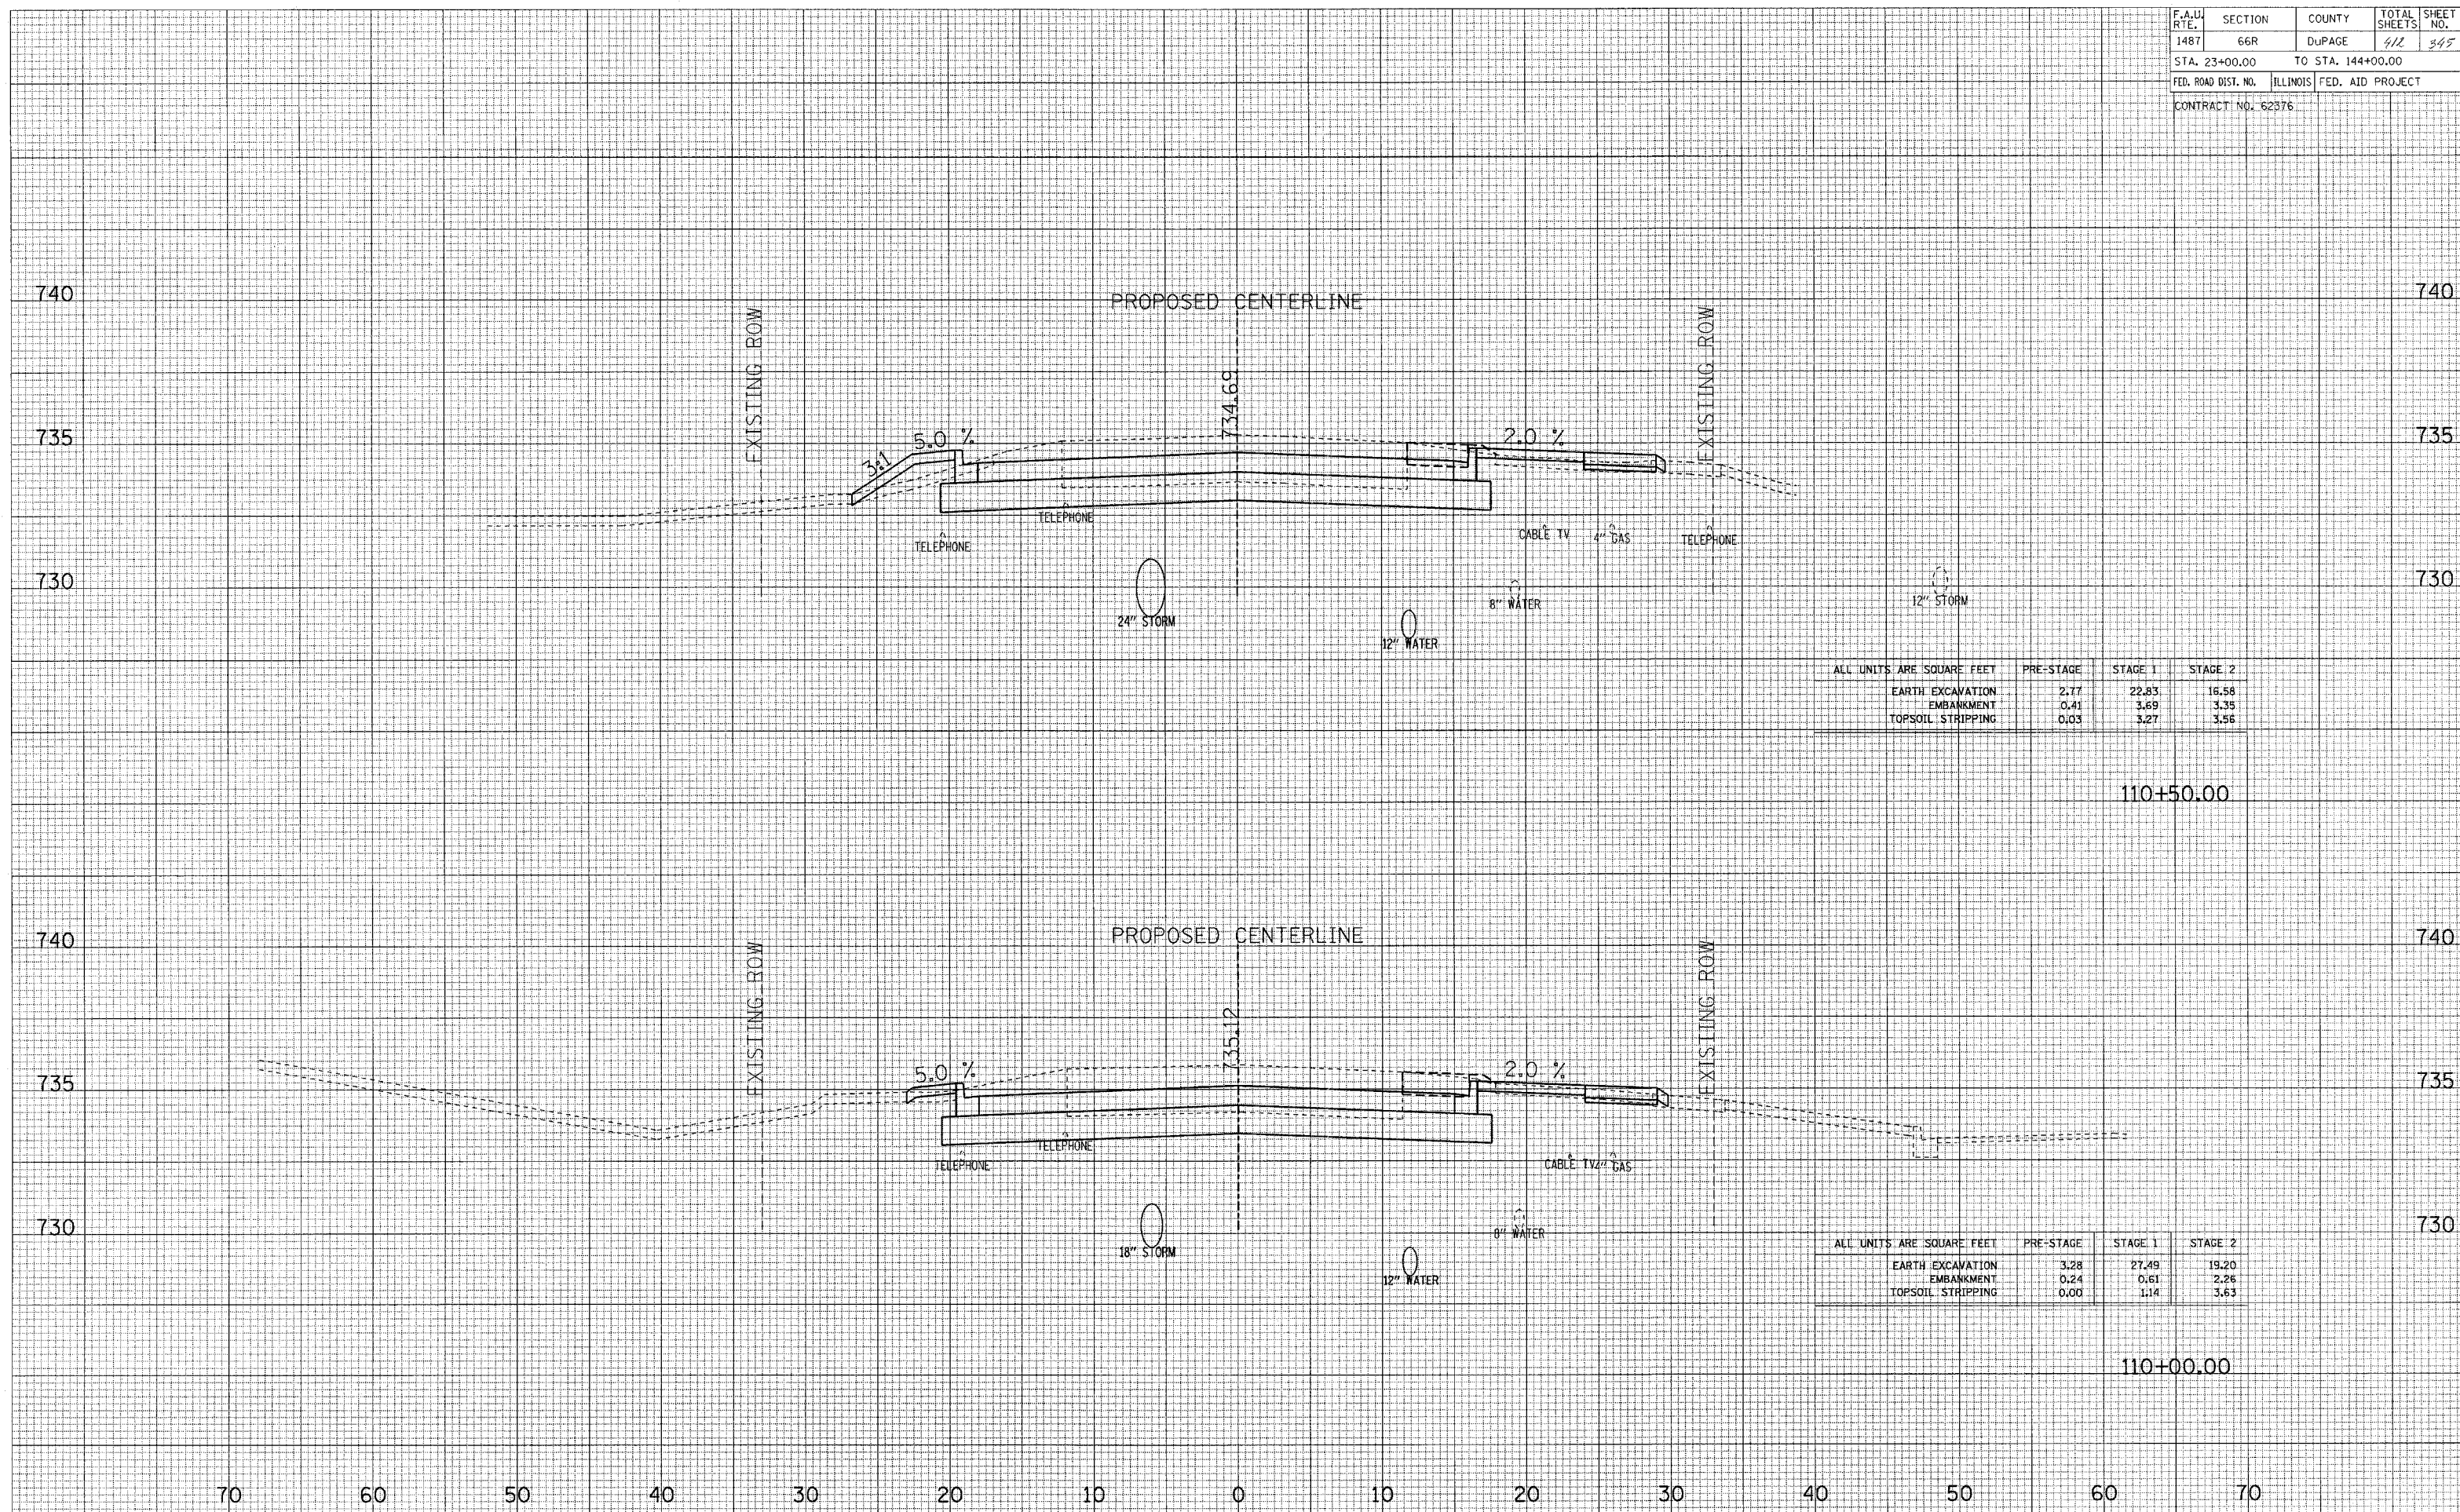

ALL UNITS ARE SQUARE FEET	PRE-STAGE	STAGE 1	STAGE 2
EARTH EXCAVATION	2.77	22.83	16.58
EMBANKMENT	0.41	3.69	3.35
TOPSOIL STRIPPING	0.03	3.27	3.56

ALL UNITS ARE SQUARE FEET	PRE-STAGE	STAGE 1	STAGE 2
EARTH EXCAVATION	3.28	27.49	19.20
EMBANKMENT	0.24	0.61	2.26
TOPSOIL STRIPPING	0.00	1.14	3.63

MAPLE AVENUE CROSS SECTIONS