


F.A.U. RTE.	SECTION	COUNTY	TOTAL SHEETS	SHEET NO.
1487	66R	DUPAGE	412	353
STA. 23+00.00		TO STA. 144+00.00		
FED. ROAD DIST. NO.		ILLINOIS FED. AID PROJECT		
CONTRACT NO. 62376				

DATE	BY
SURVEYED	FLIPPED
TEMP. DATE	AREAS CHECKED
NO.	NO.

DATE	BY
SURVEYED	FLIPPED
TEMP. DATE	AREAS CHECKED
NO.	NO.

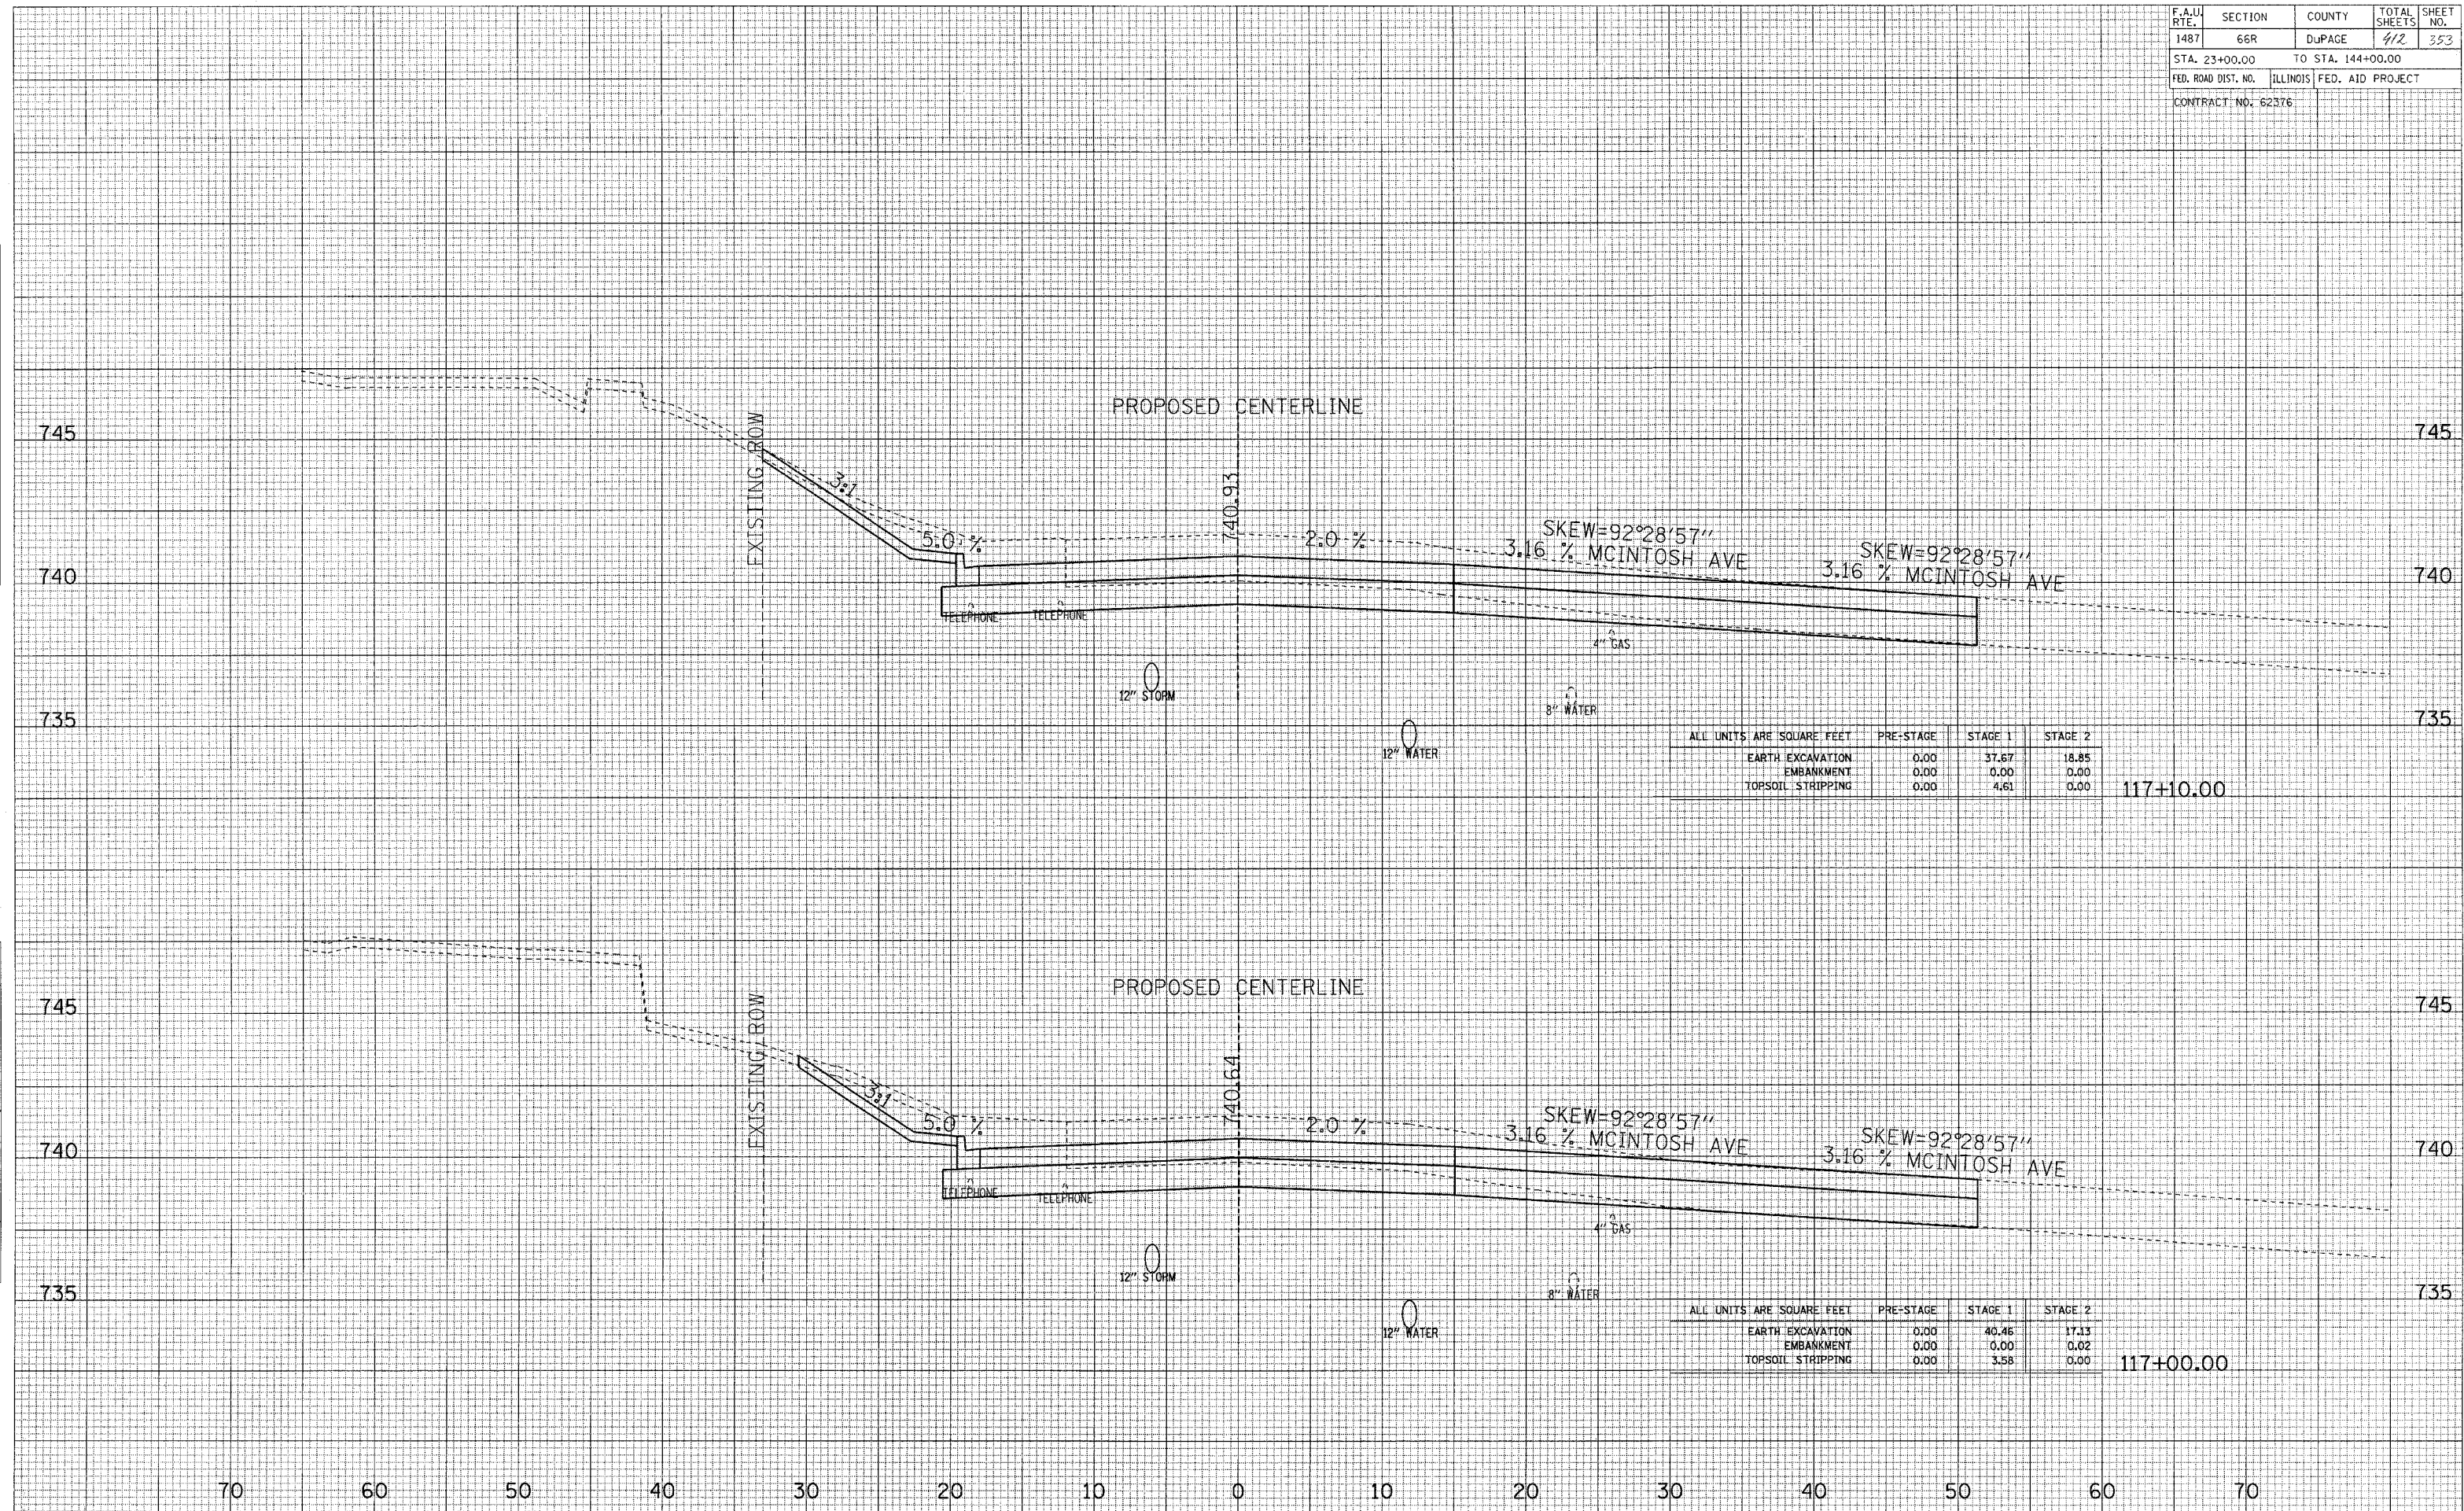

ALL UNITS ARE SQUARE FEET	PRE-STAGE	STAGE 1	STAGE 2
EARTH EXCAVATION	0.00	37.67	18.85
EMBANKMENT	0.00	0.00	0.00
TOPSOIL STRIPPING	0.00	4.61	0.00

117+10.00

ALL UNITS ARE SQUARE FEET	PRE-STAGE	STAGE 1	STAGE 2
EARTH EXCAVATION	0.00	40.46	17.13
EMBANKMENT	0.00	0.00	0.02
TOPSOIL STRIPPING	0.00	3.58	0.00

117+00.00

MAPLE AVENUE CROSS SECTIONS