


118+50.00

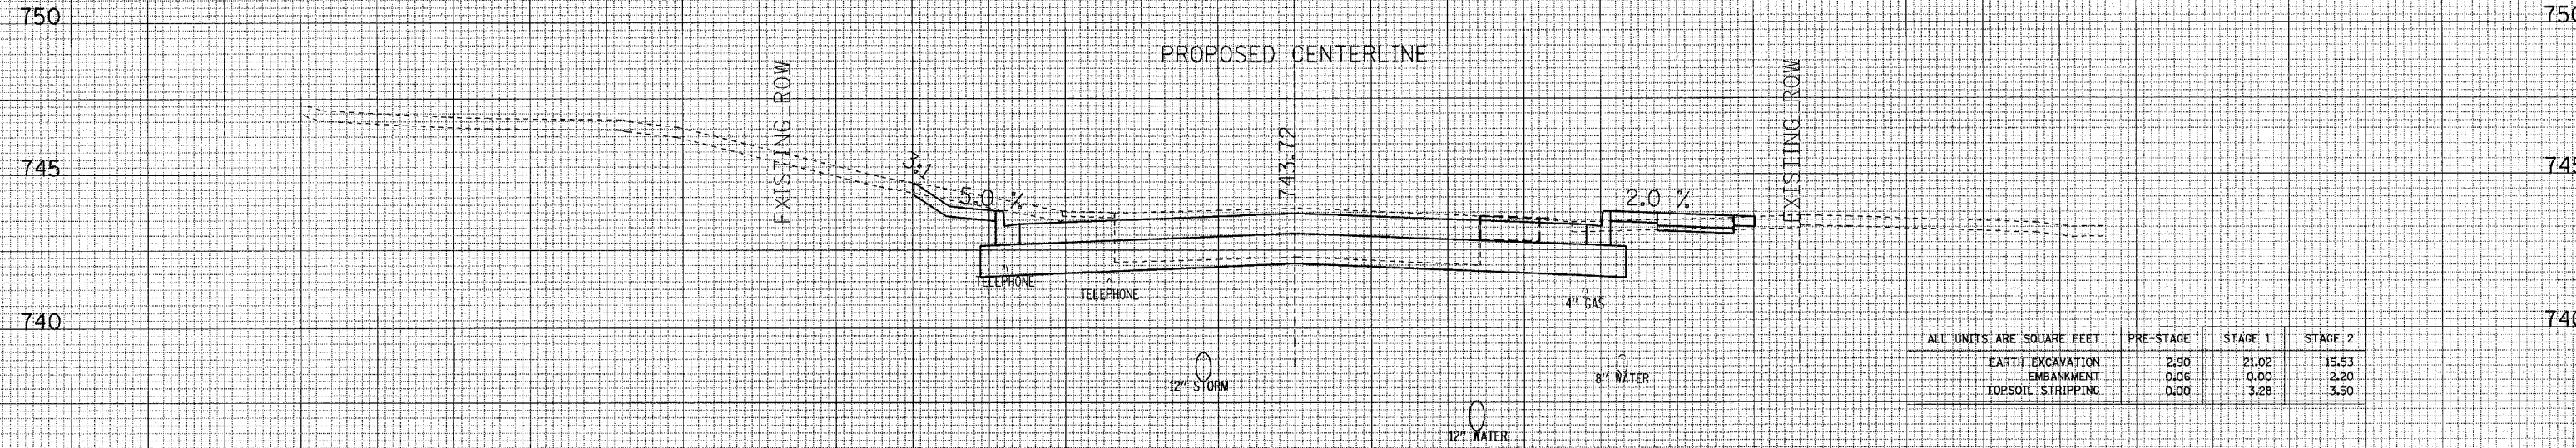

118+00.00

70 60 50 40 30 20 10 0 10 20 30 40 50 60 70

MAPLE AVENUE CROSS SECTIONS

DATE
BY
SURVEYED
PLOTTED
NOTE BOOK
NO.

DATE
BY
ORIGINAL SURVEY
PLOTTED
NOTE BOOK
NO.