


FINISHED SURVEY
 SURVEY PLOTTED
 NOTE BOOK TEMPLATE
 AREAS CHECKED
 NO.

ORIGINAL SURVEY
 SURVEY PLOTTED
 NOTE BOOK TEMPLATE
 AREAS CHECKED
 NO.

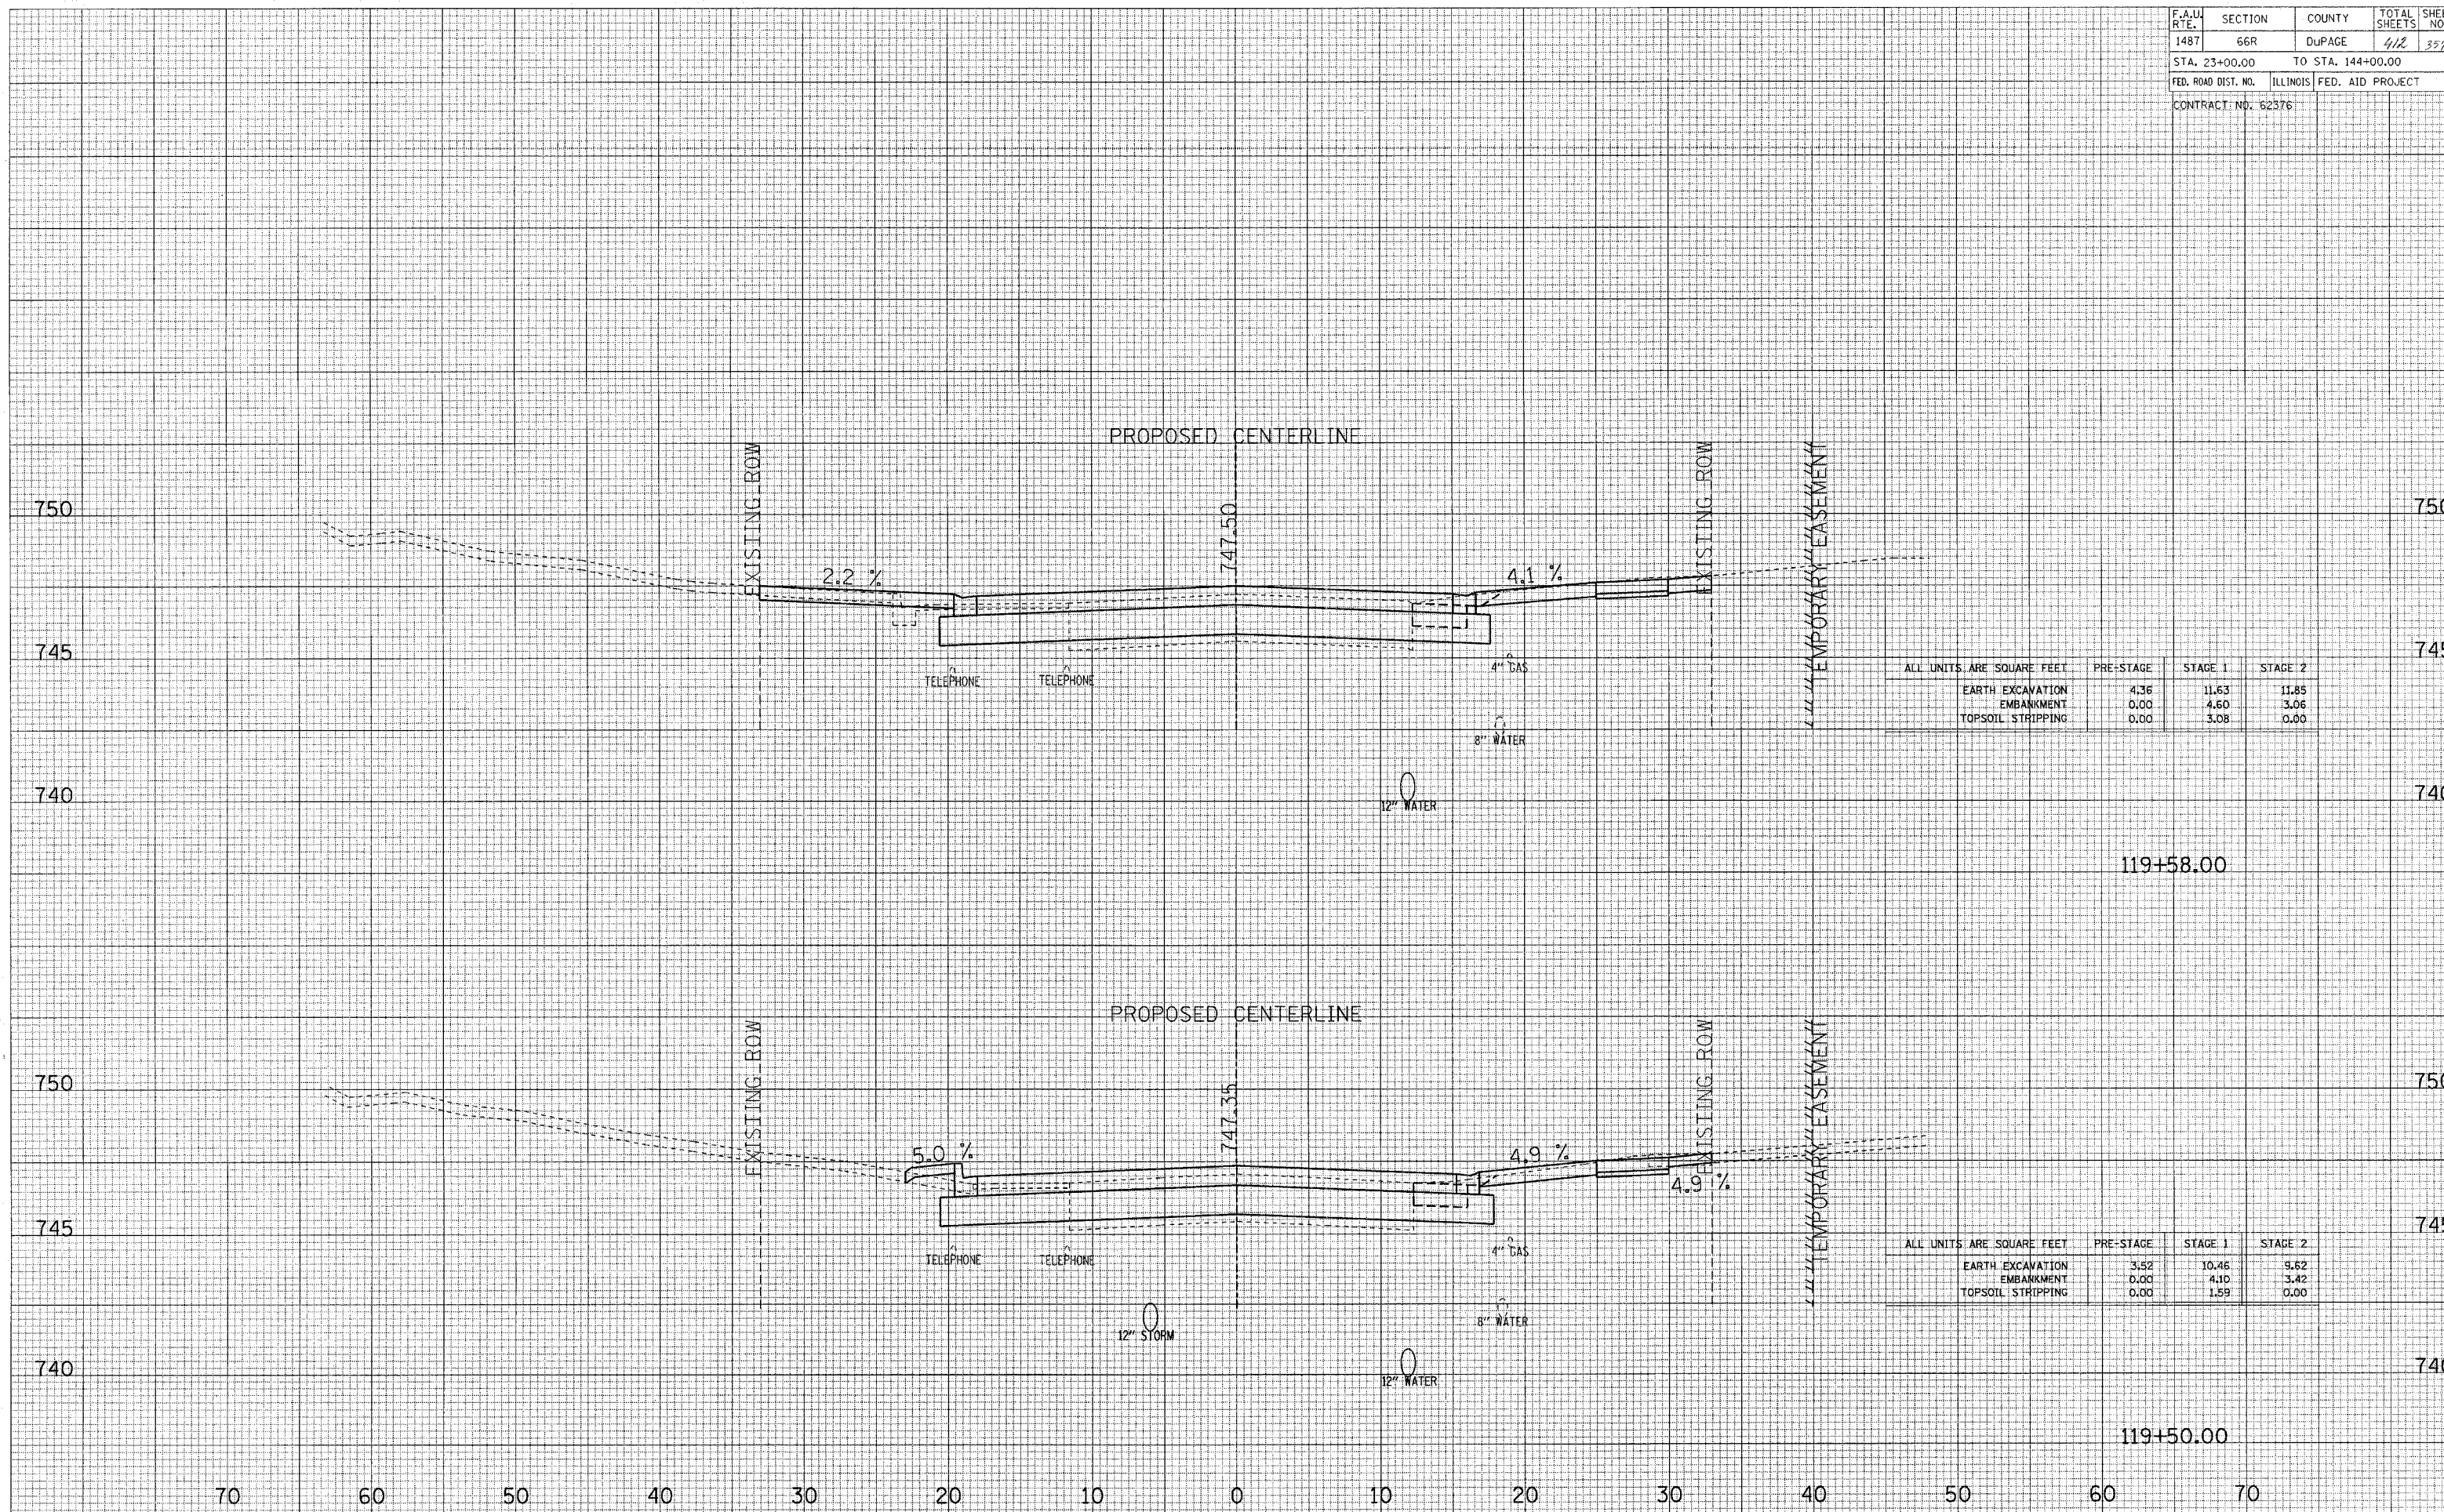

ALL UNITS ARE SQUARE FEET	PRE-STAGE	STAGE 1	STAGE 2
EARTH EXCAVATION	4.36	11.63	11.85
EMBANKMENT	0.00	4.60	3.06
TOPSOIL STRIPPING	0.00	3.08	0.00

ALL UNITS ARE SQUARE FEET	PRE-STAGE	STAGE 1	STAGE 2
EARTH EXCAVATION	3.52	10.46	9.62
EMBANKMENT	0.00	4.10	3.42
TOPSOIL STRIPPING	0.00	1.59	0.00

MAPLE AVENUE CROSS SECTIONS