


DATE _____
 BY _____
 SURVEYED _____
 SURVEY PLOTTED _____
 NOTE BOOK _____
 TEMPLATE _____
 AREAS _____
 AREAS CHECKED _____

DATE _____
 BY _____
 SURVEYED _____
 SURVEY PLOTTED _____
 NOTE BOOK _____
 TEMPLATE _____
 AREAS _____
 AREAS CHECKED _____

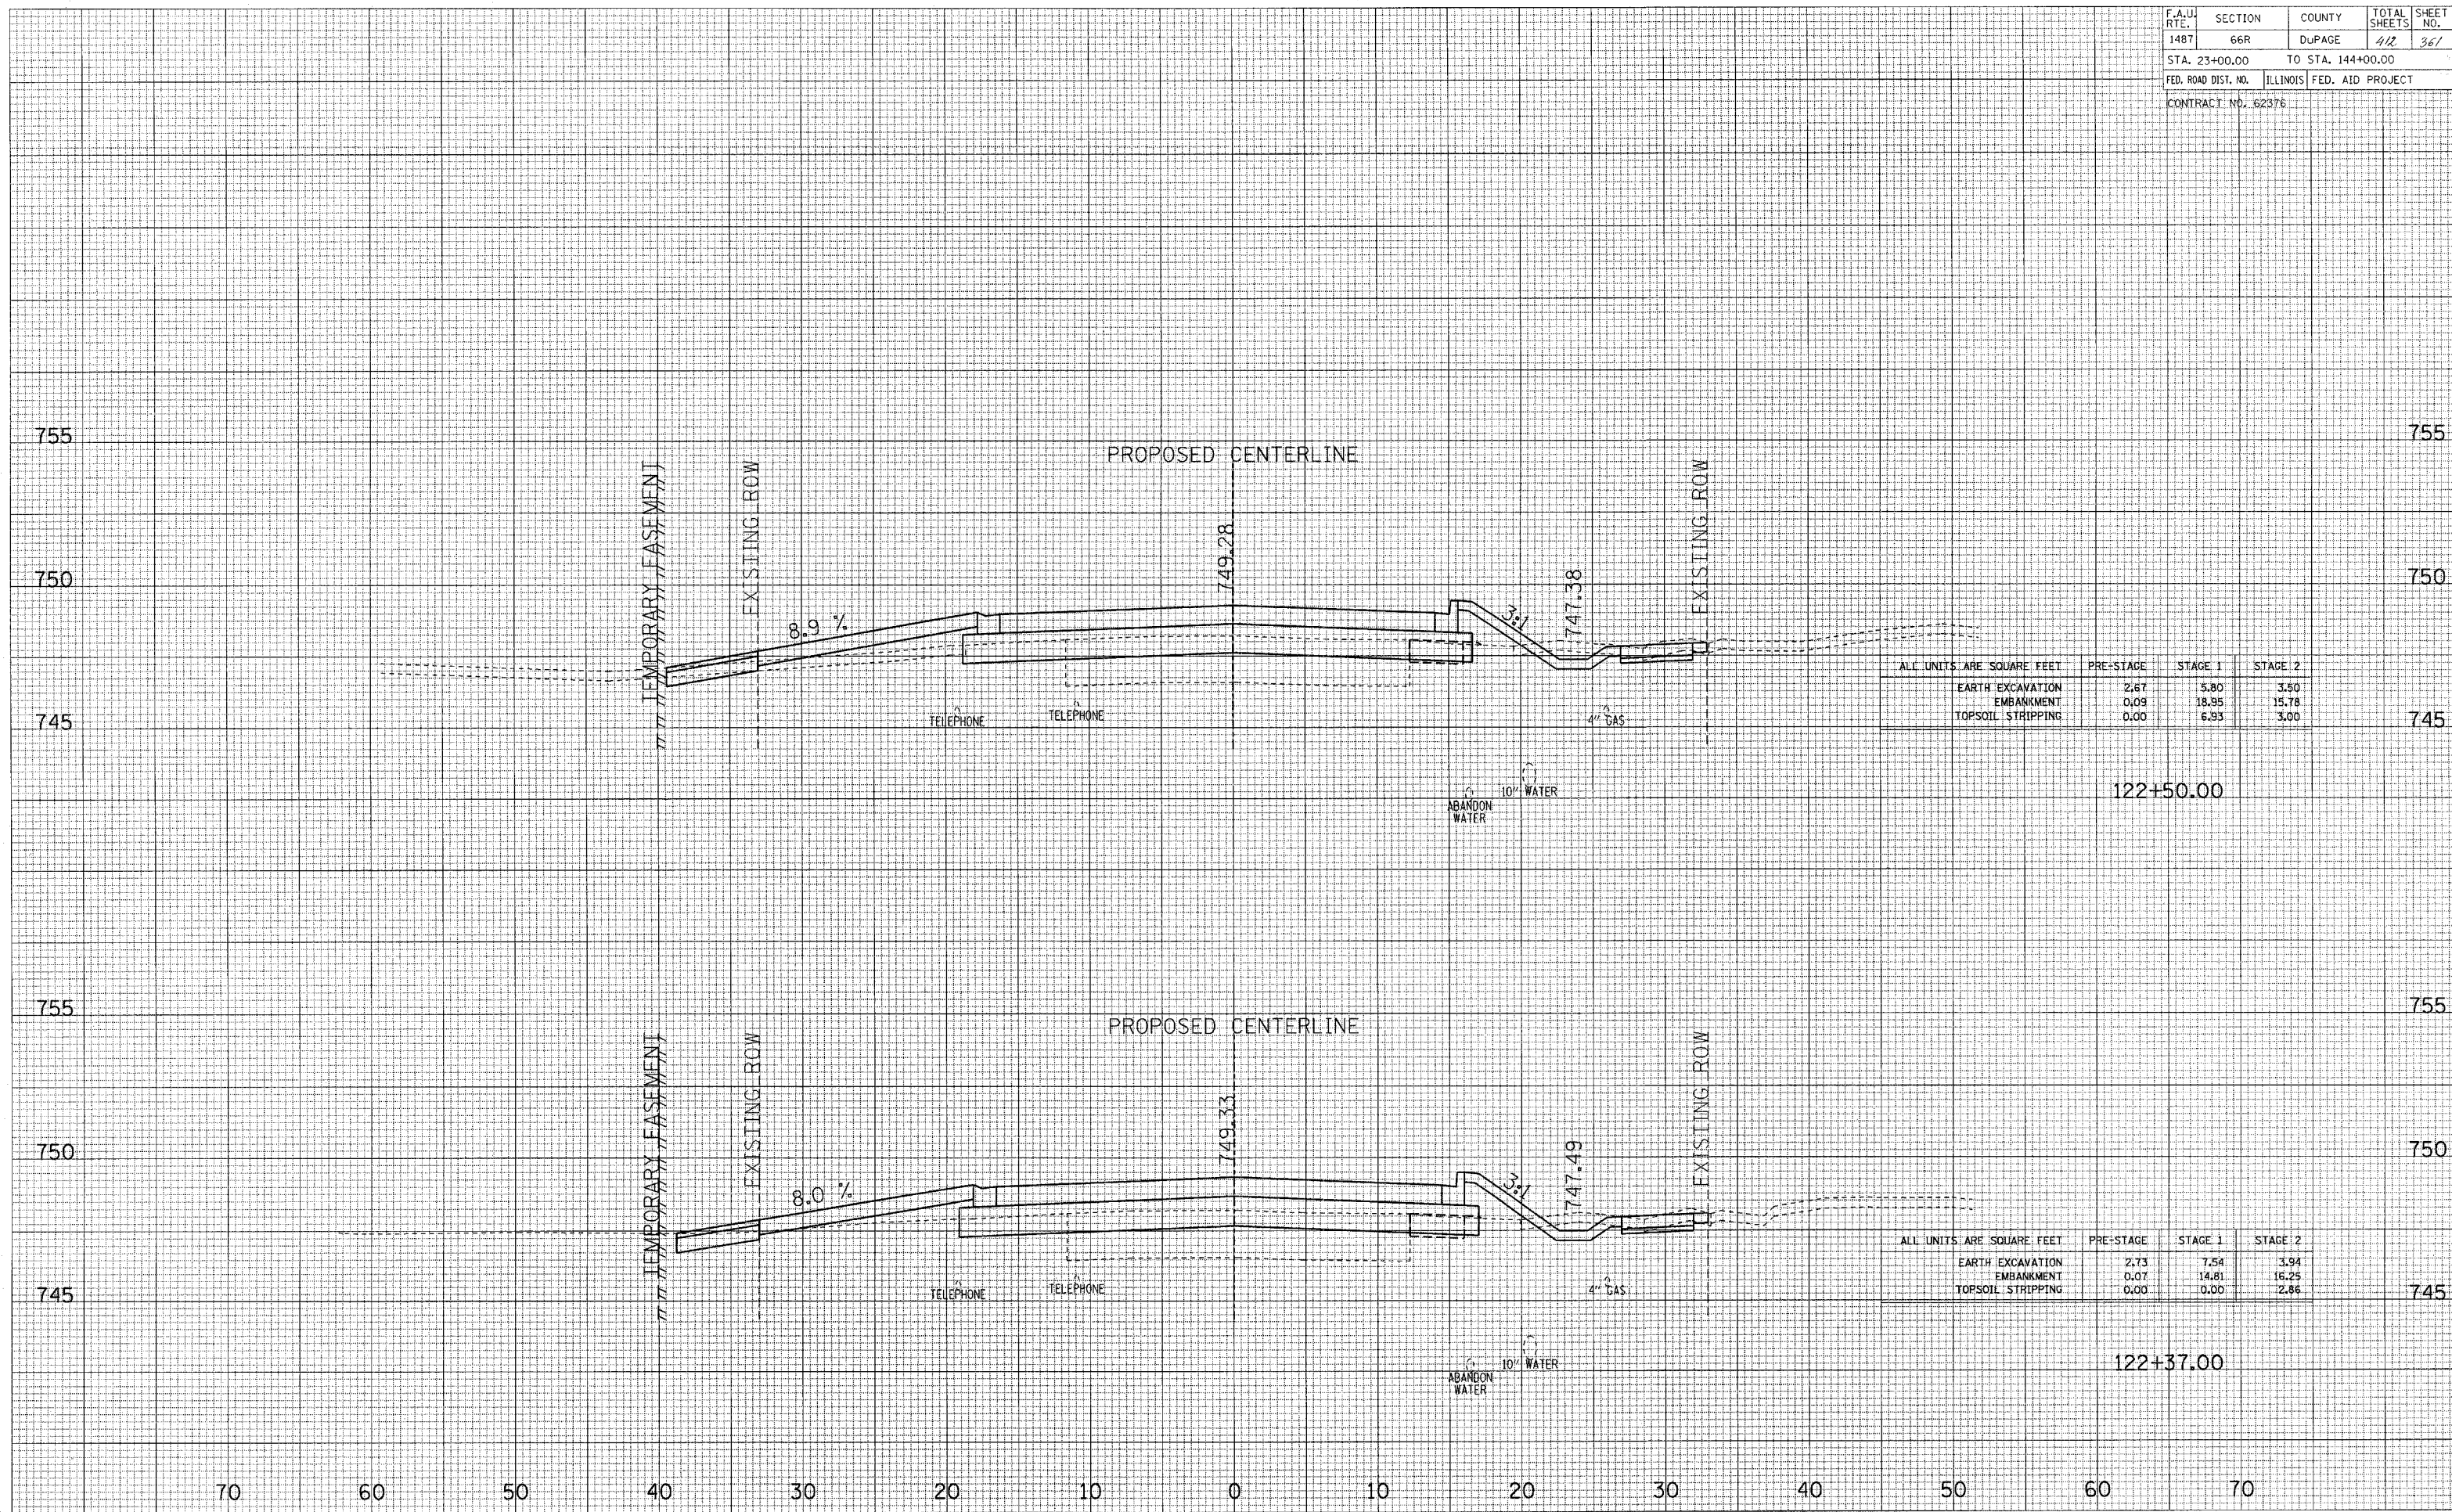

ALL UNITS ARE SQUARE FEET	PRE-STAGE	STAGE 1	STAGE 2
EARTH EXCAVATION	2.67	5.80	3.50
EMBANKMENT	0.09	18.95	15.78
TOPSOIL STRIPPING	0.00	6.93	3.00

ALL UNITS ARE SQUARE FEET	PRE-STAGE	STAGE 1	STAGE 2
EARTH EXCAVATION	2.73	7.54	3.94
EMBANKMENT	0.07	14.81	16.25
TOPSOIL STRIPPING	0.00	0.00	2.86

MAPLE AVENUE CROSS SECTIONS