


DATE  
BY  
SUPERVISED  
SURVEY  
PLOTTED  
NOTE BOOK  
TEMPLATE  
AREAS  
CHECKED

DATE  
BY  
SUPERVISED  
SURVEY  
PLOTTED  
NOTE BOOK  
TEMPLATE  
AREAS  
CHECKED

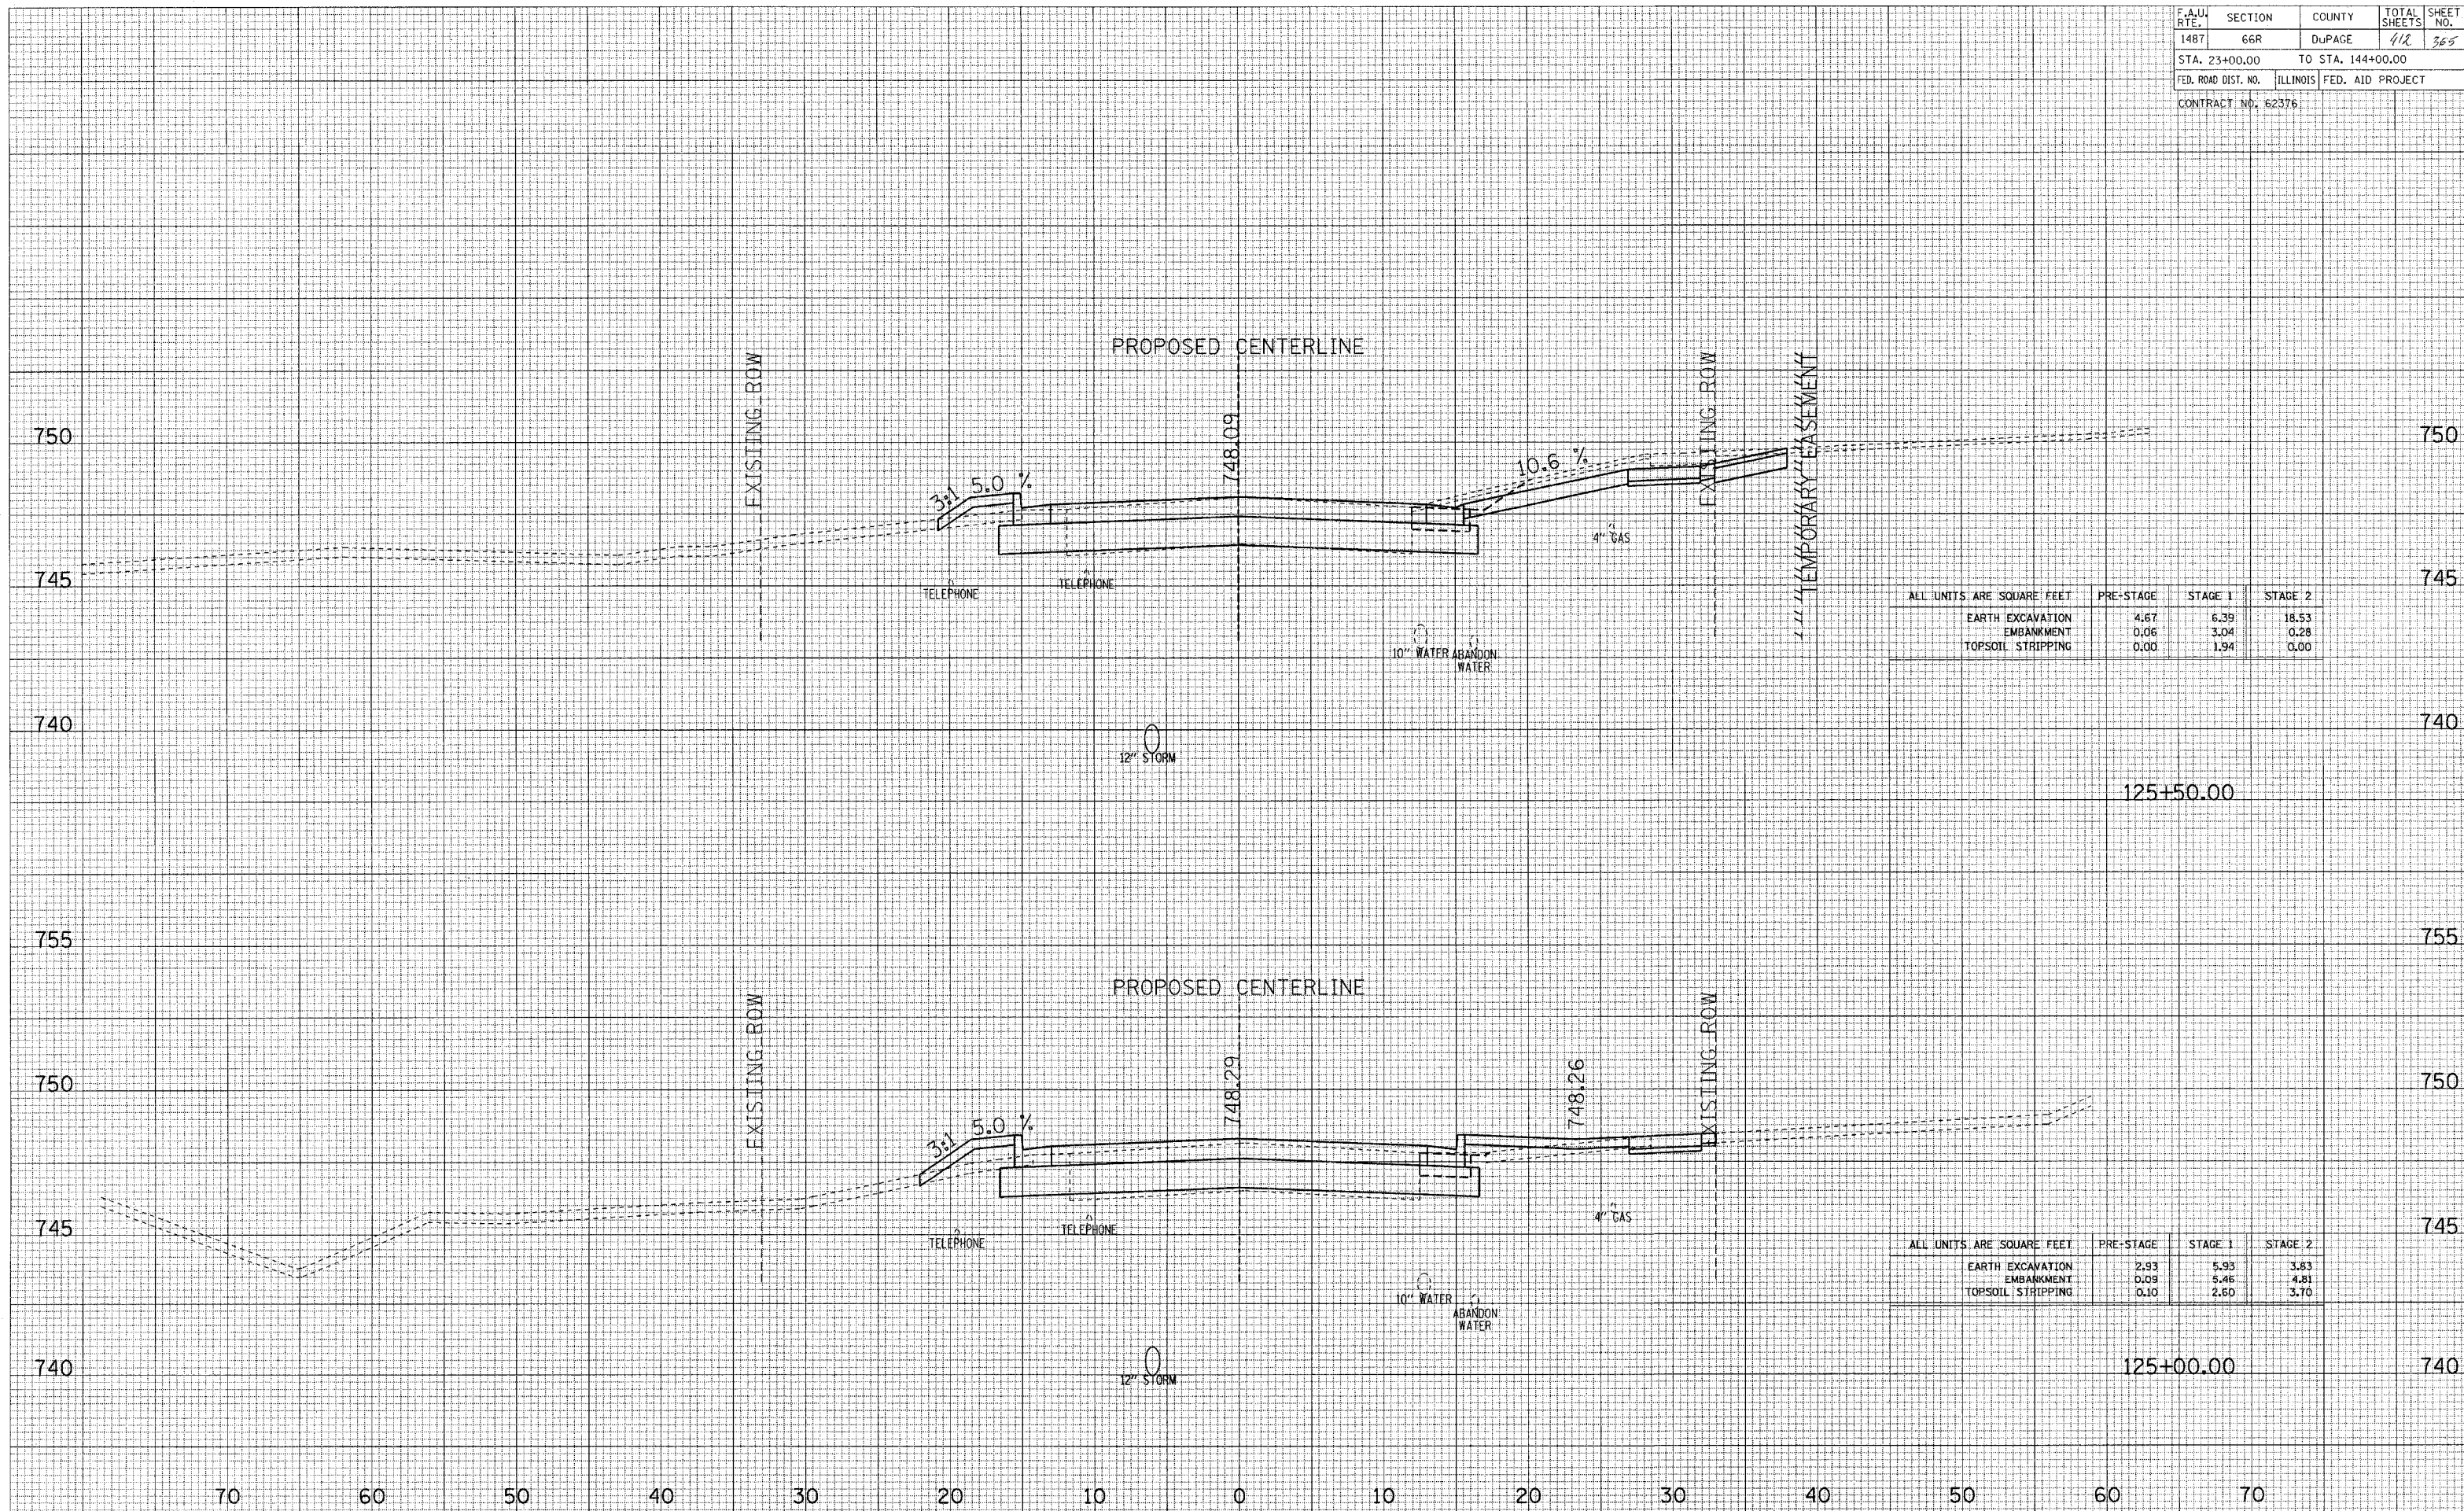

ALL UNITS ARE SQUARE FEET	PRE-STAGE	STAGE 1	STAGE 2
EARTH EXCAVATION	4.67	6.39	18.53
EMBANKMENT	0.06	3.04	0.28
TOPSOIL STRIPPING	0.00	1.94	0.00

ALL UNITS ARE SQUARE FEET	PRE-STAGE	STAGE 1	STAGE 2
EARTH EXCAVATION	2.93	5.93	3.83
EMBANKMENT	0.09	5.46	4.81
TOPSOIL STRIPPING	0.10	2.60	3.70

MAPLE AVENUE CROSS SECTIONS