


DATE
BY
SUPERVISED
SURVEY PLOTTED
NOTE BOOK TEMPLATE
AREAS CHECKED

DATE
BY
ORIGINAL SURVEY PLOTTED
NOTE BOOK TEMPLATE
AREAS CHECKED

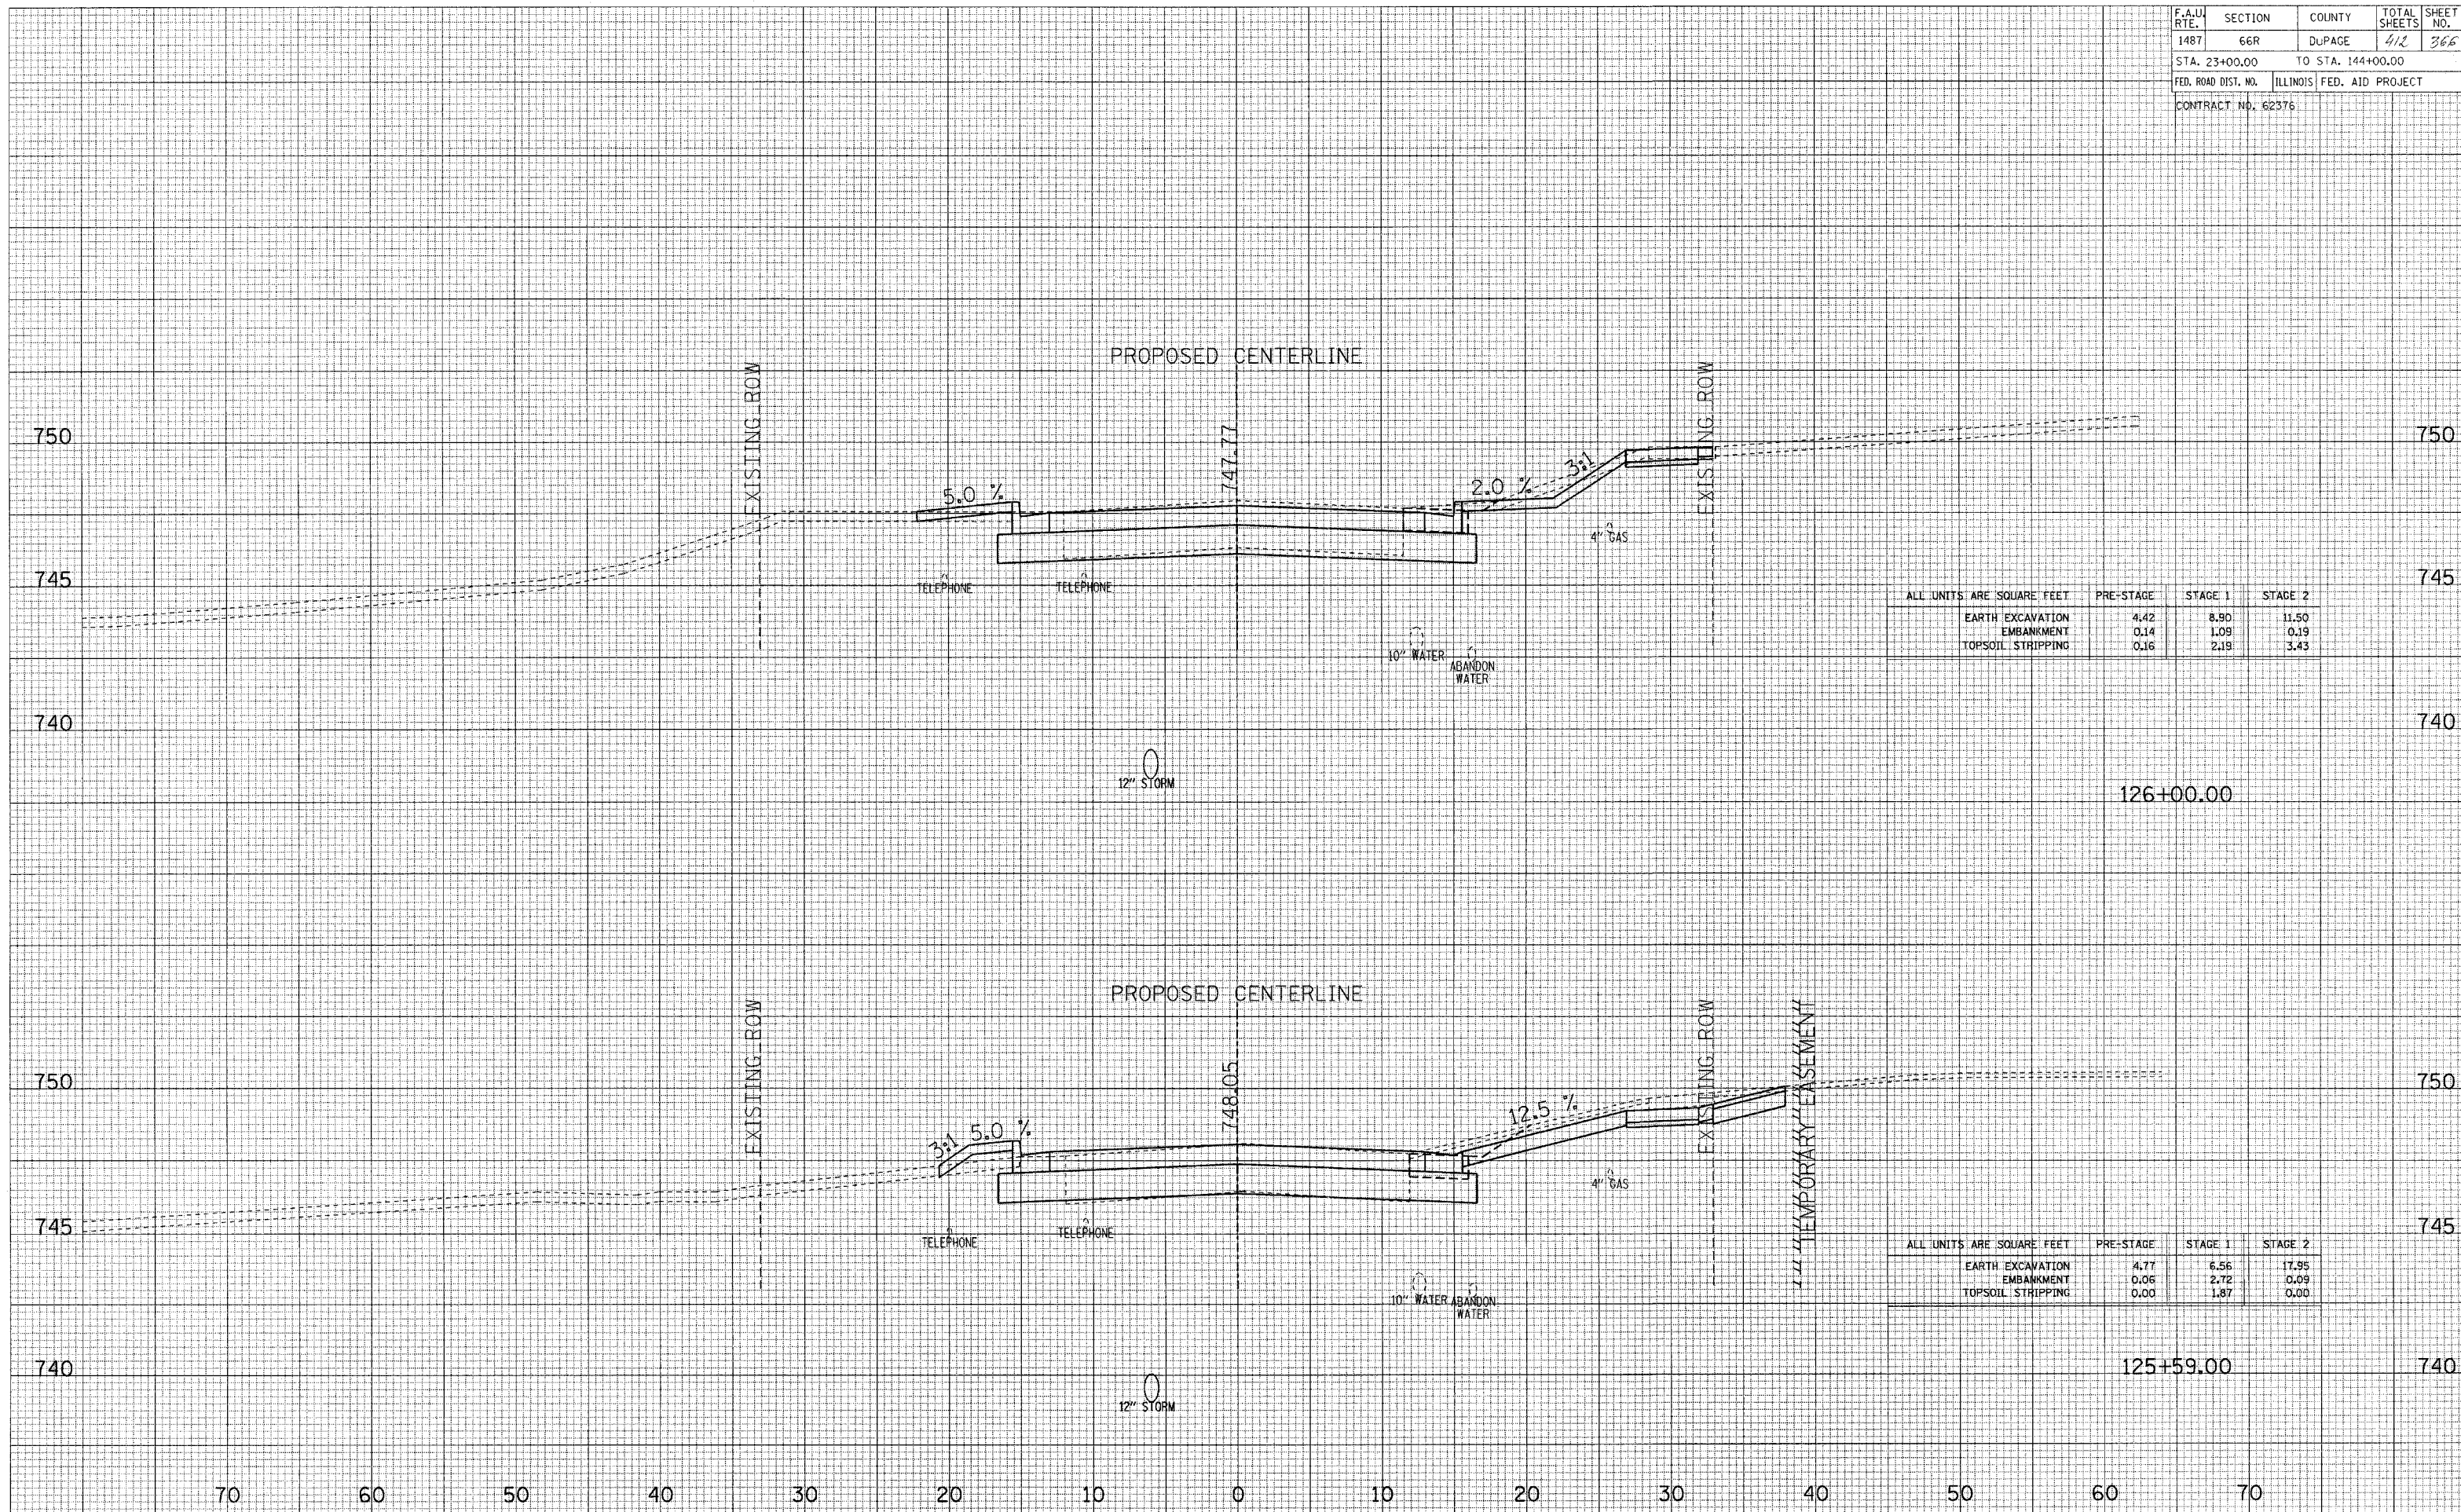

ALL UNITS ARE SQUARE FEET	PRE-STAGE	STAGE 1	STAGE 2
EARTH EXCAVATION	4.42	8.90	11.50
EMBANKMENT	0.14	1.09	0.19
TOPSOIL STRIPPING	0.16	2.19	3.43

ALL UNITS ARE SQUARE FEET	PRE-STAGE	STAGE 1	STAGE 2
EARTH EXCAVATION	4.77	6.56	17.95
EMBANKMENT	0.06	2.72	0.09
TOPSOIL STRIPPING	0.00	1.87	0.00

MAPLE AVENUE CROSS SECTIONS