


FINISHED SURVEY
 SURVEYED PLOTTED
 NOTE BOOK TEMPLATE
 AREAS CHECKED
 NO.

ORIGINAL SURVEY
 SURVEYED PLOTTED
 NOTE BOOK TEMPLATE
 AREAS CHECKED
 NO.

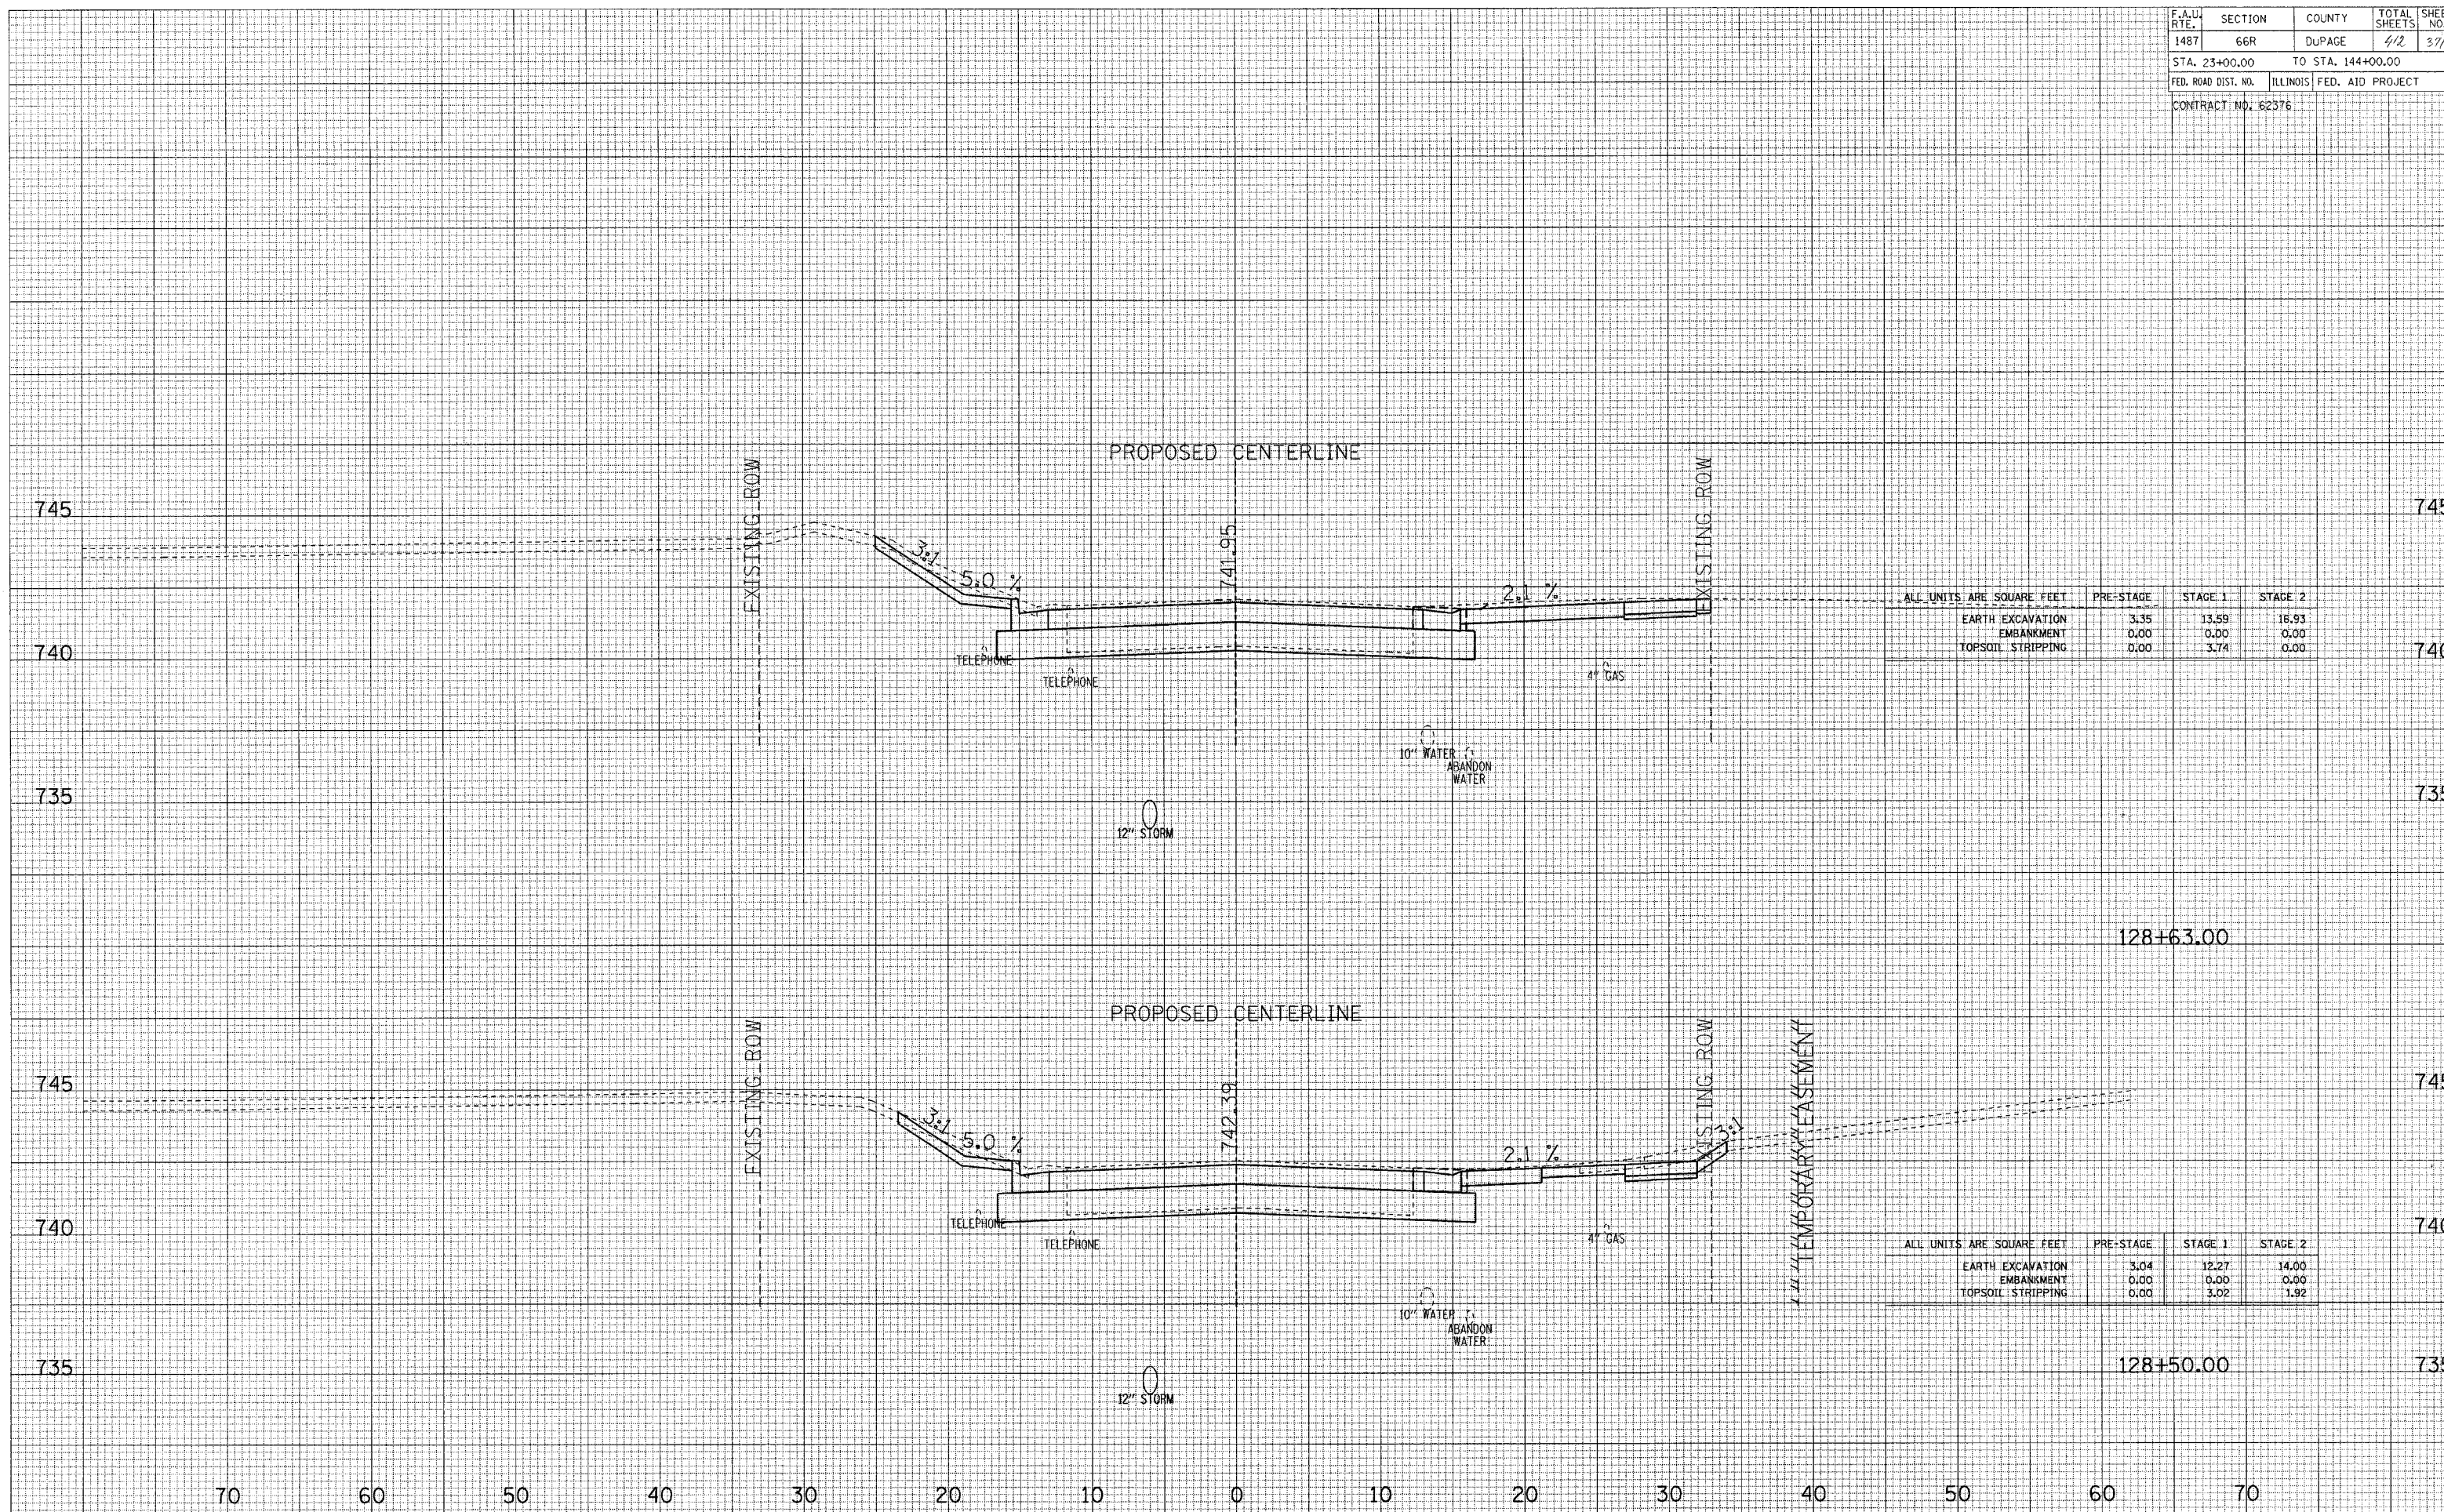

ALL UNITS ARE SQUARE FEET	PRE-STAGE	STAGE 1	STAGE 2
EARTH EXCAVATION	3.35	13.59	16.93
EMBANKMENT	0.00	0.00	0.00
TOPSOIL STRIPPING	0.00	3.74	0.00

ALL UNITS ARE SQUARE FEET	PRE-STAGE	STAGE 1	STAGE 2
EARTH EXCAVATION	3.04	12.27	14.00
EMBANKMENT	0.00	0.00	0.00
TOPSOIL STRIPPING	0.00	3.02	1.92

MAPLE AVENUE CROSS SECTIONS