


DATE
BY
CORRECTED SURVEY
NOTE BOOK NO.
FLIPPED TEMPLATE AREAS CHECKED

DATE
BY
ORIGINAL SURVEY
NOTE BOOK NO.
FLIPPED TEMPLATE AREAS CHECKED

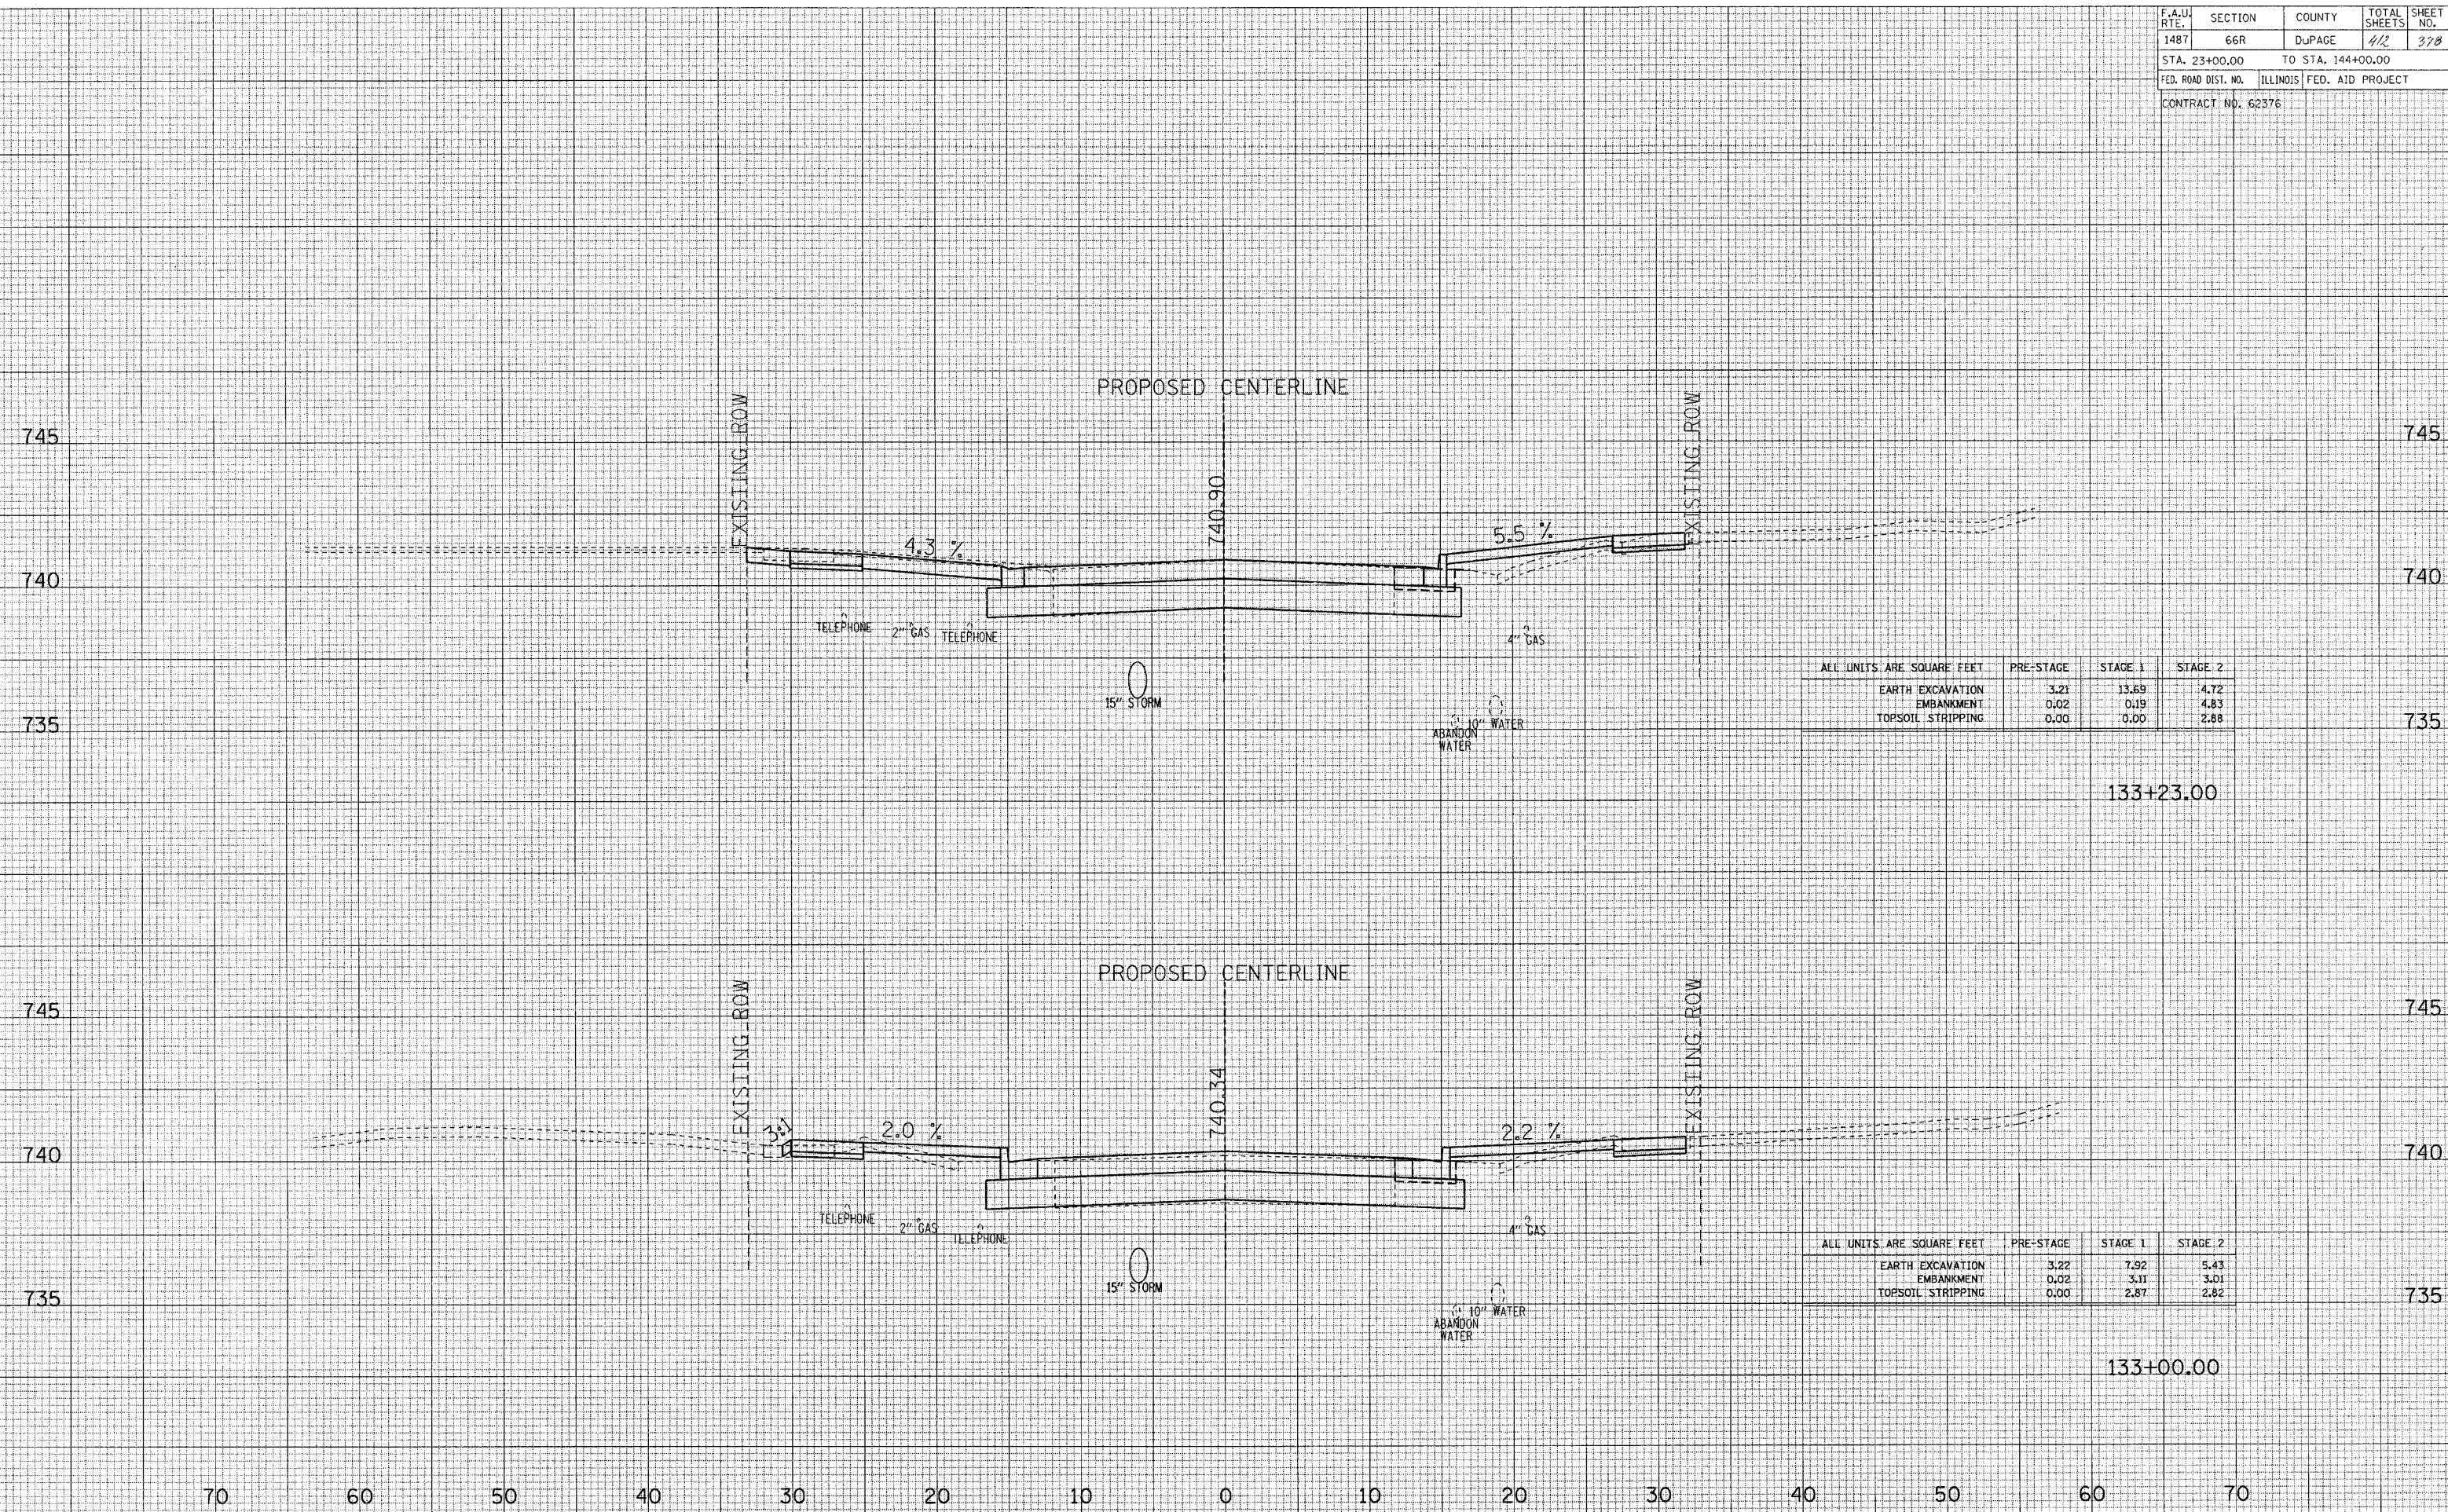

ALL UNITS ARE SQUARE FEET	PRE-STAGE	STAGE 1	STAGE 2
EARTH EXCAVATION	3.21	13.69	4.72
EMBANKMENT	0.02	0.19	4.83
TOPSOIL STRIPPING	0.00	0.00	2.88

ALL UNITS ARE SQUARE FEET	PRE-STAGE	STAGE 1	STAGE 2
EARTH EXCAVATION	3.22	7.92	5.43
EMBANKMENT	0.02	3.11	3.01
TOPSOIL STRIPPING	0.00	2.87	2.82

MAPLE AVENUE CROSS SECTIONS