


DATE
BY
FINISHED
SURVEY
PLOTTED
NOTE BOOK
TEMPLATE
AREAS
CHECKED

DATE
BY
ORIGINAL
SURVEY
PLOTTED
NOTE BOOK
TEMPLATE
AREAS
CHECKED

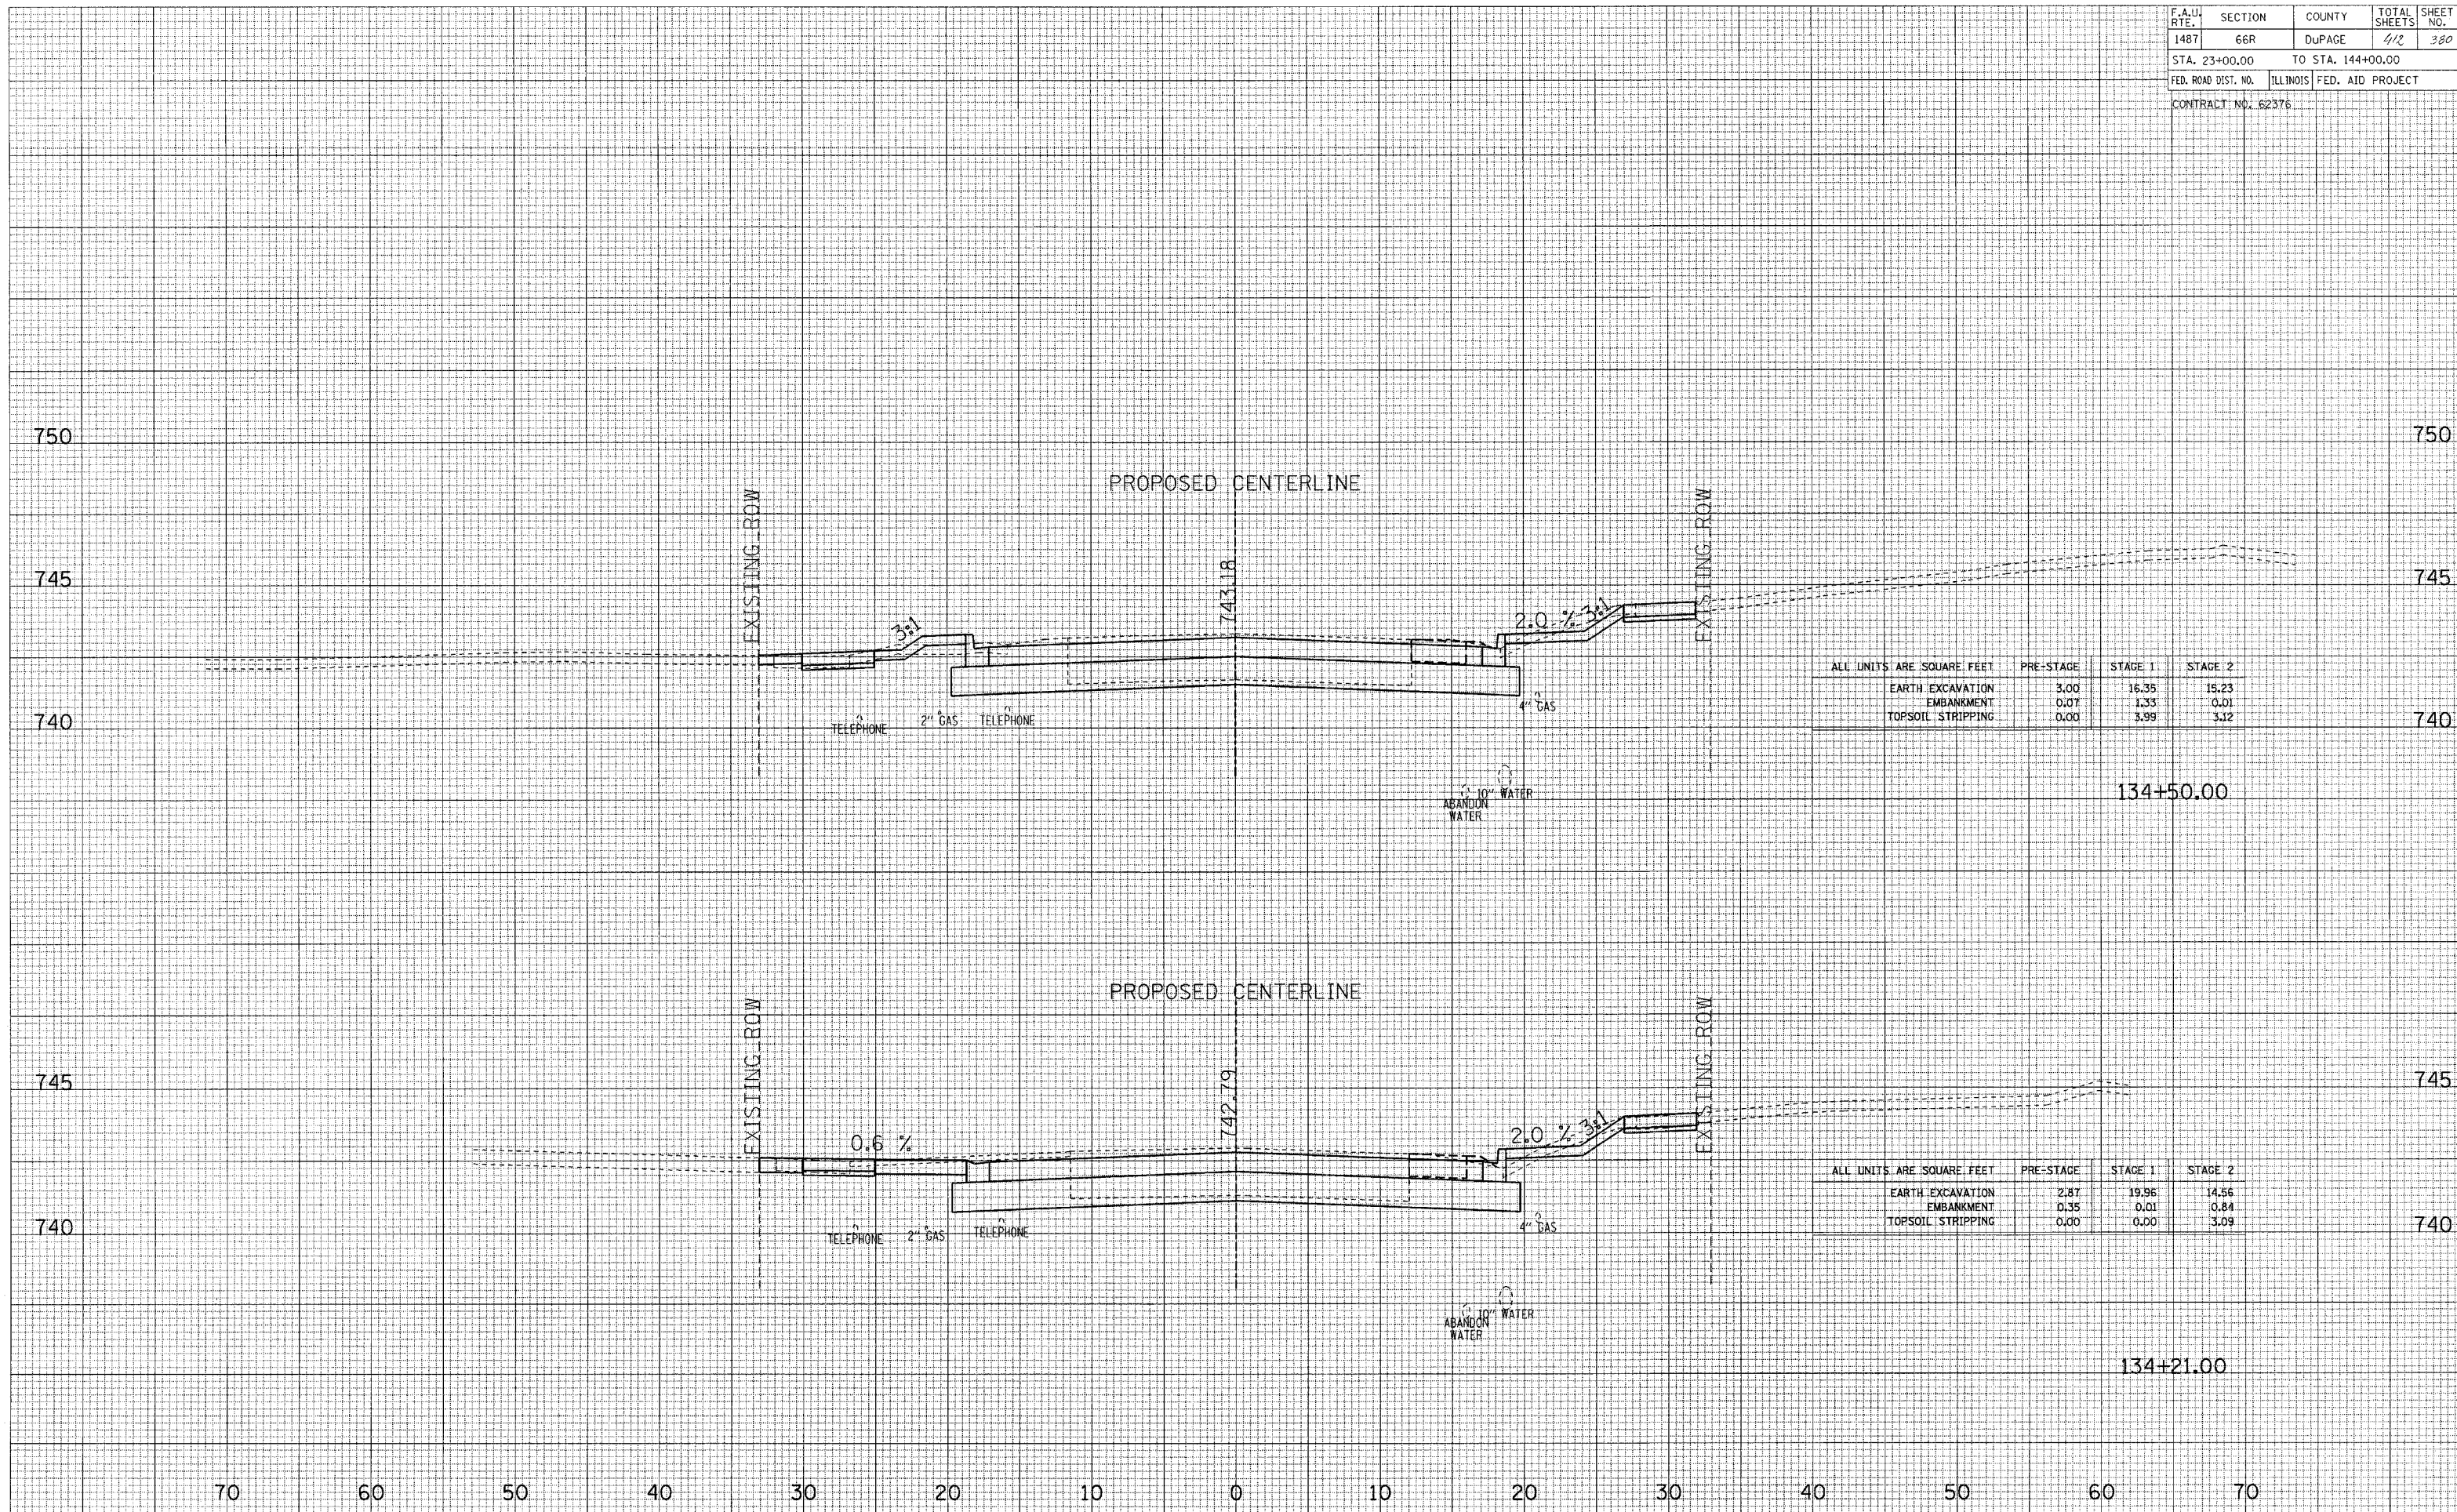

ALL UNITS ARE SQUARE FEET	PRE-STAGE	STAGE 1	STAGE 2
EARTH EXCAVATION	3.00	16.35	15.23
EMBANKMENT	0.07	1.33	0.01
TOPSOIL STRIPPING	0.00	3.99	3.12

ALL UNITS ARE SQUARE FEET	PRE-STAGE	STAGE 1	STAGE 2
EARTH EXCAVATION	2.87	19.96	14.56
EMBANKMENT	0.35	0.01	0.84
TOPSOIL STRIPPING	0.00	0.00	3.09

MAPLE AVENUE CROSS SECTIONS