


F.A.U. RTE.	SECTION	COUNTY	TOTAL SHEETS	SHEET NO.
1487	66R	DuPAGE	412	381
STA. 23+00.00		TO STA. 144+00.00		
FED. ROAD DIST. NO.		ILLINOIS FED. AID PROJECT		
CONTRACT NO. 62376				

SURVEYED  
 PLOTTED  
 NOTE BOOK  
 TEMPLATE  
 AREAS CHECKED  
 NO.

SURVEYED  
 PLOTTED  
 NOTE BOOK  
 TEMPLATE  
 AREAS CHECKED  
 NO.

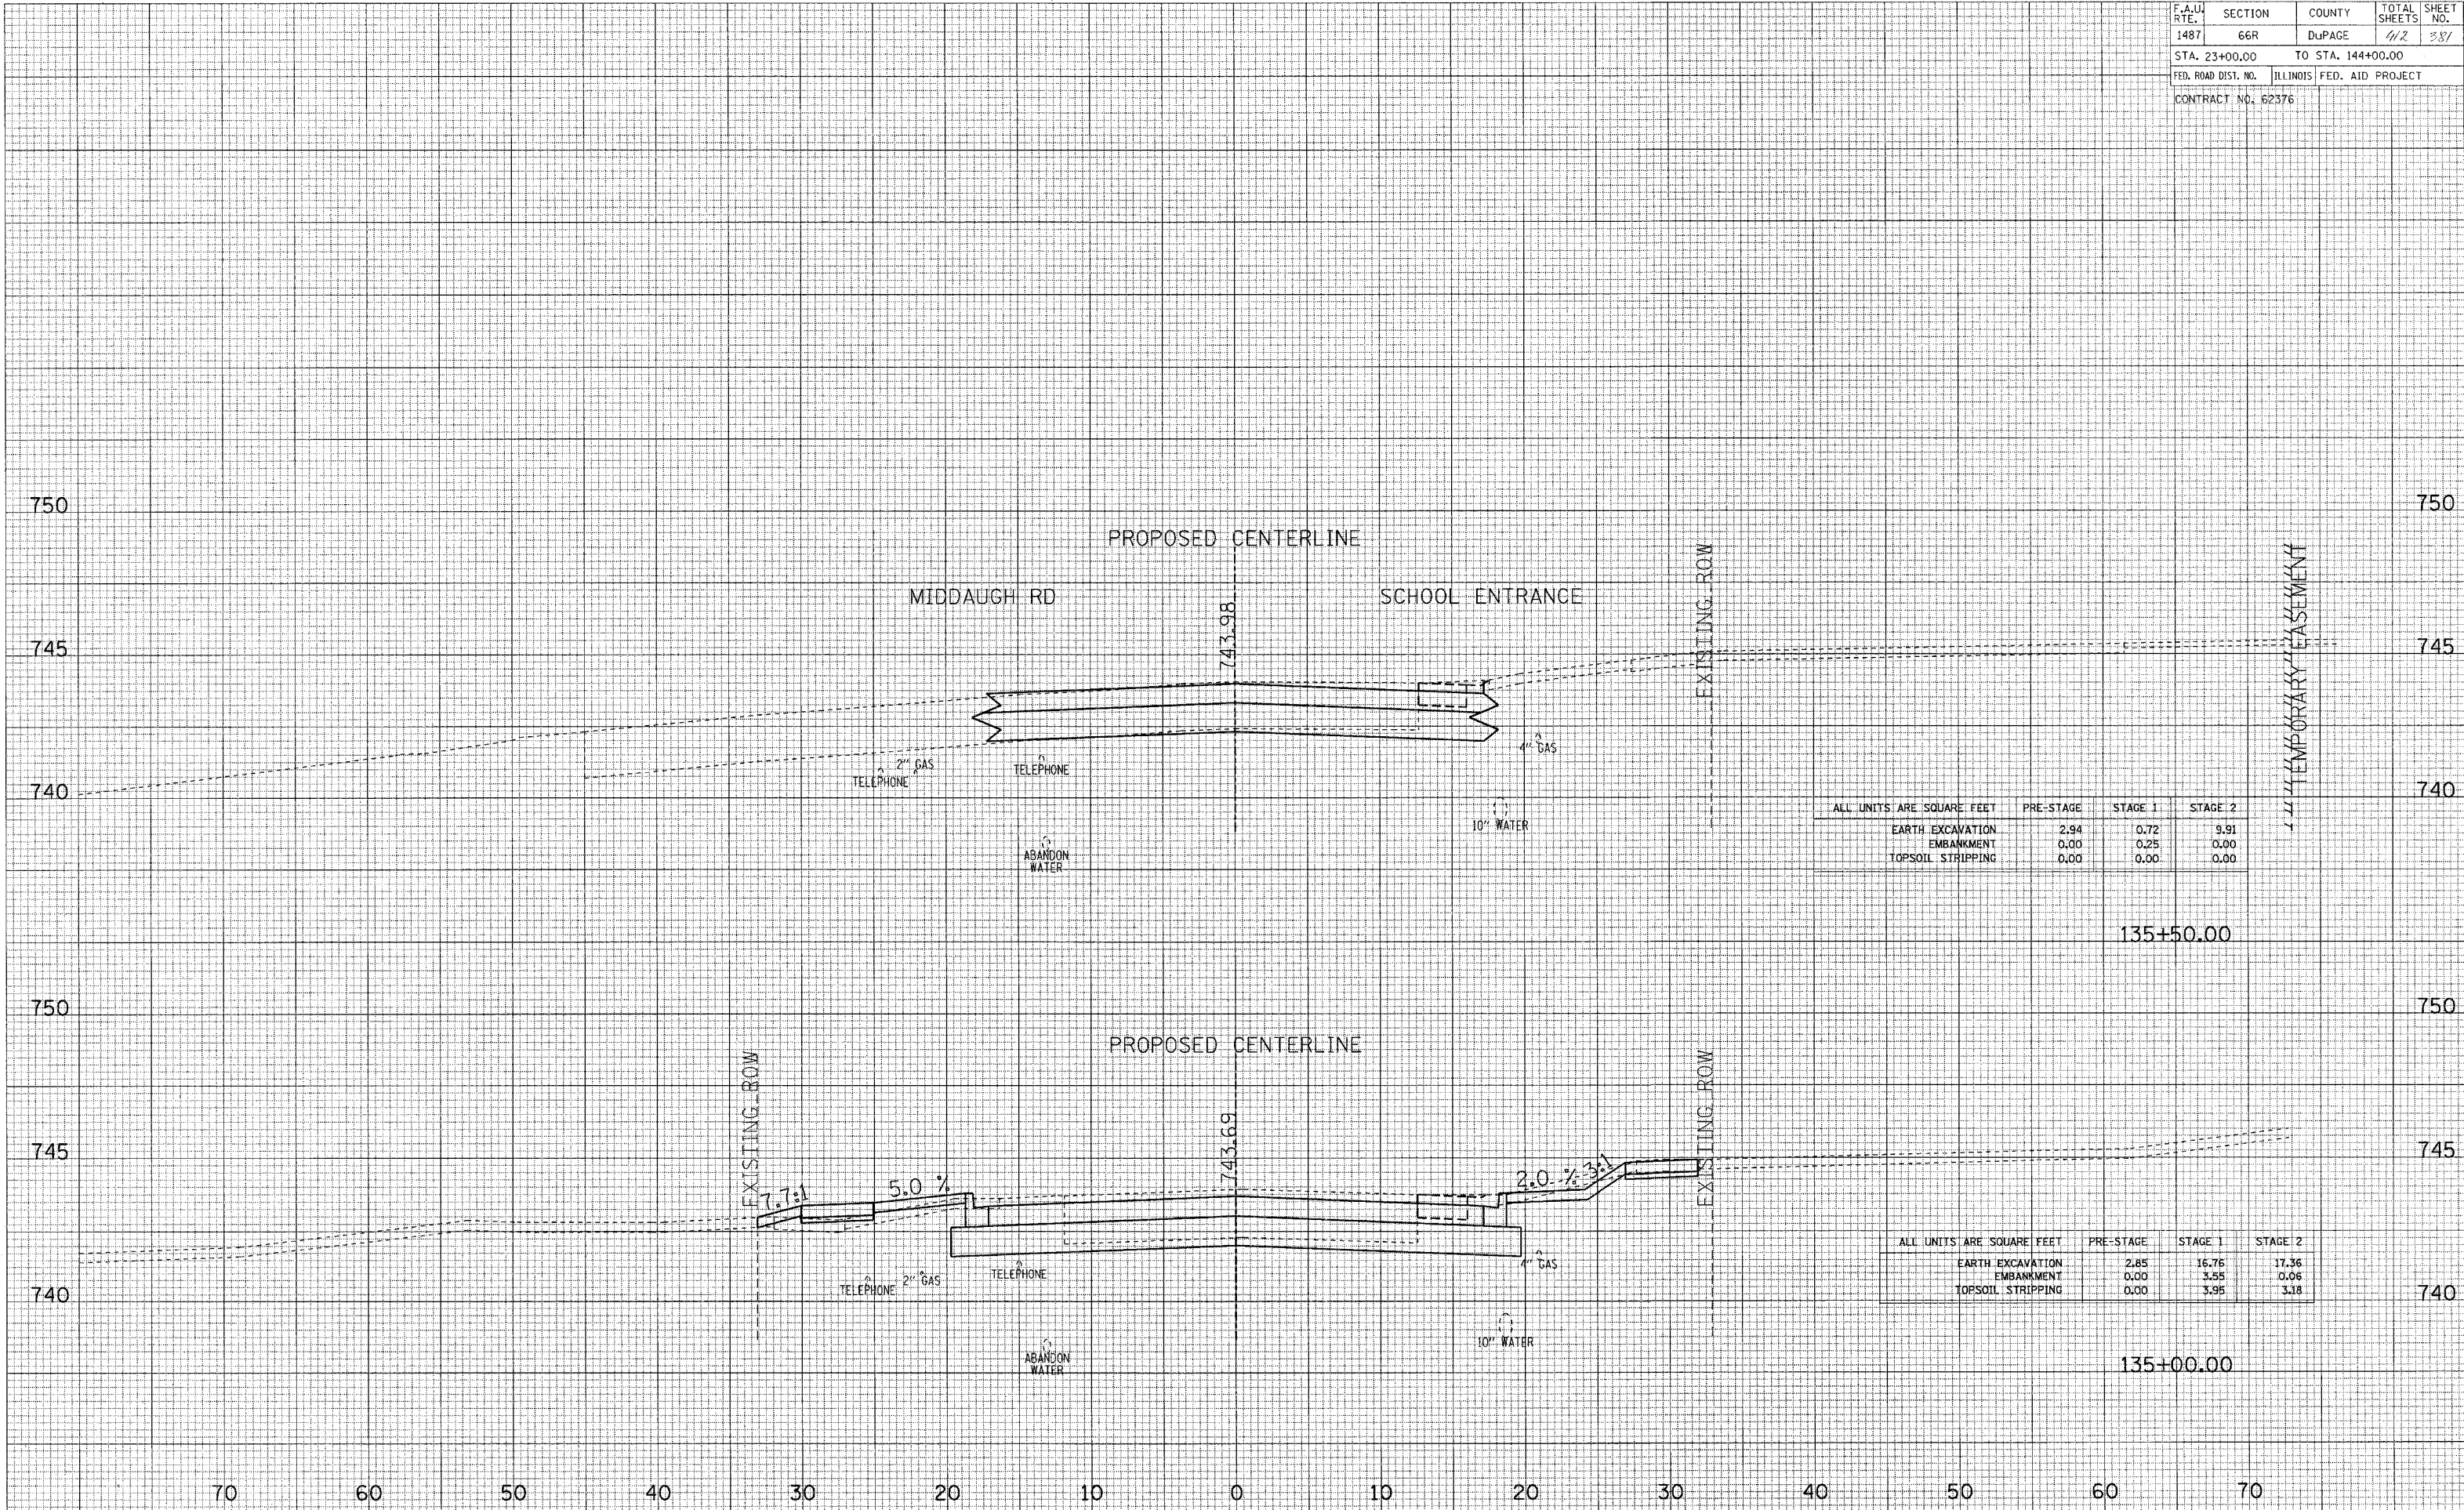

ALL UNITS ARE SQUARE FEET	PRE-STAGE	STAGE 1	STAGE 2
EARTH EXCAVATION	2.94	0.72	9.91
EMBANKMENT	0.00	0.25	0.00
TOPSOIL STRIPPING	0.00	0.00	0.00

ALL UNITS ARE SQUARE FEET	PRE-STAGE	STAGE 1	STAGE 2
EARTH EXCAVATION	2.85	16.76	17.36
EMBANKMENT	0.00	3.55	0.06
TOPSOIL STRIPPING	0.00	3.95	3.18

MAPLE AVENUE CROSS SECTIONS