


FINISHED
 SURVEY
 NOTE BOOK
 AREAS CHECKED

ORIGINAL
 SURVEY
 NOTE BOOK
 AREAS CHECKED

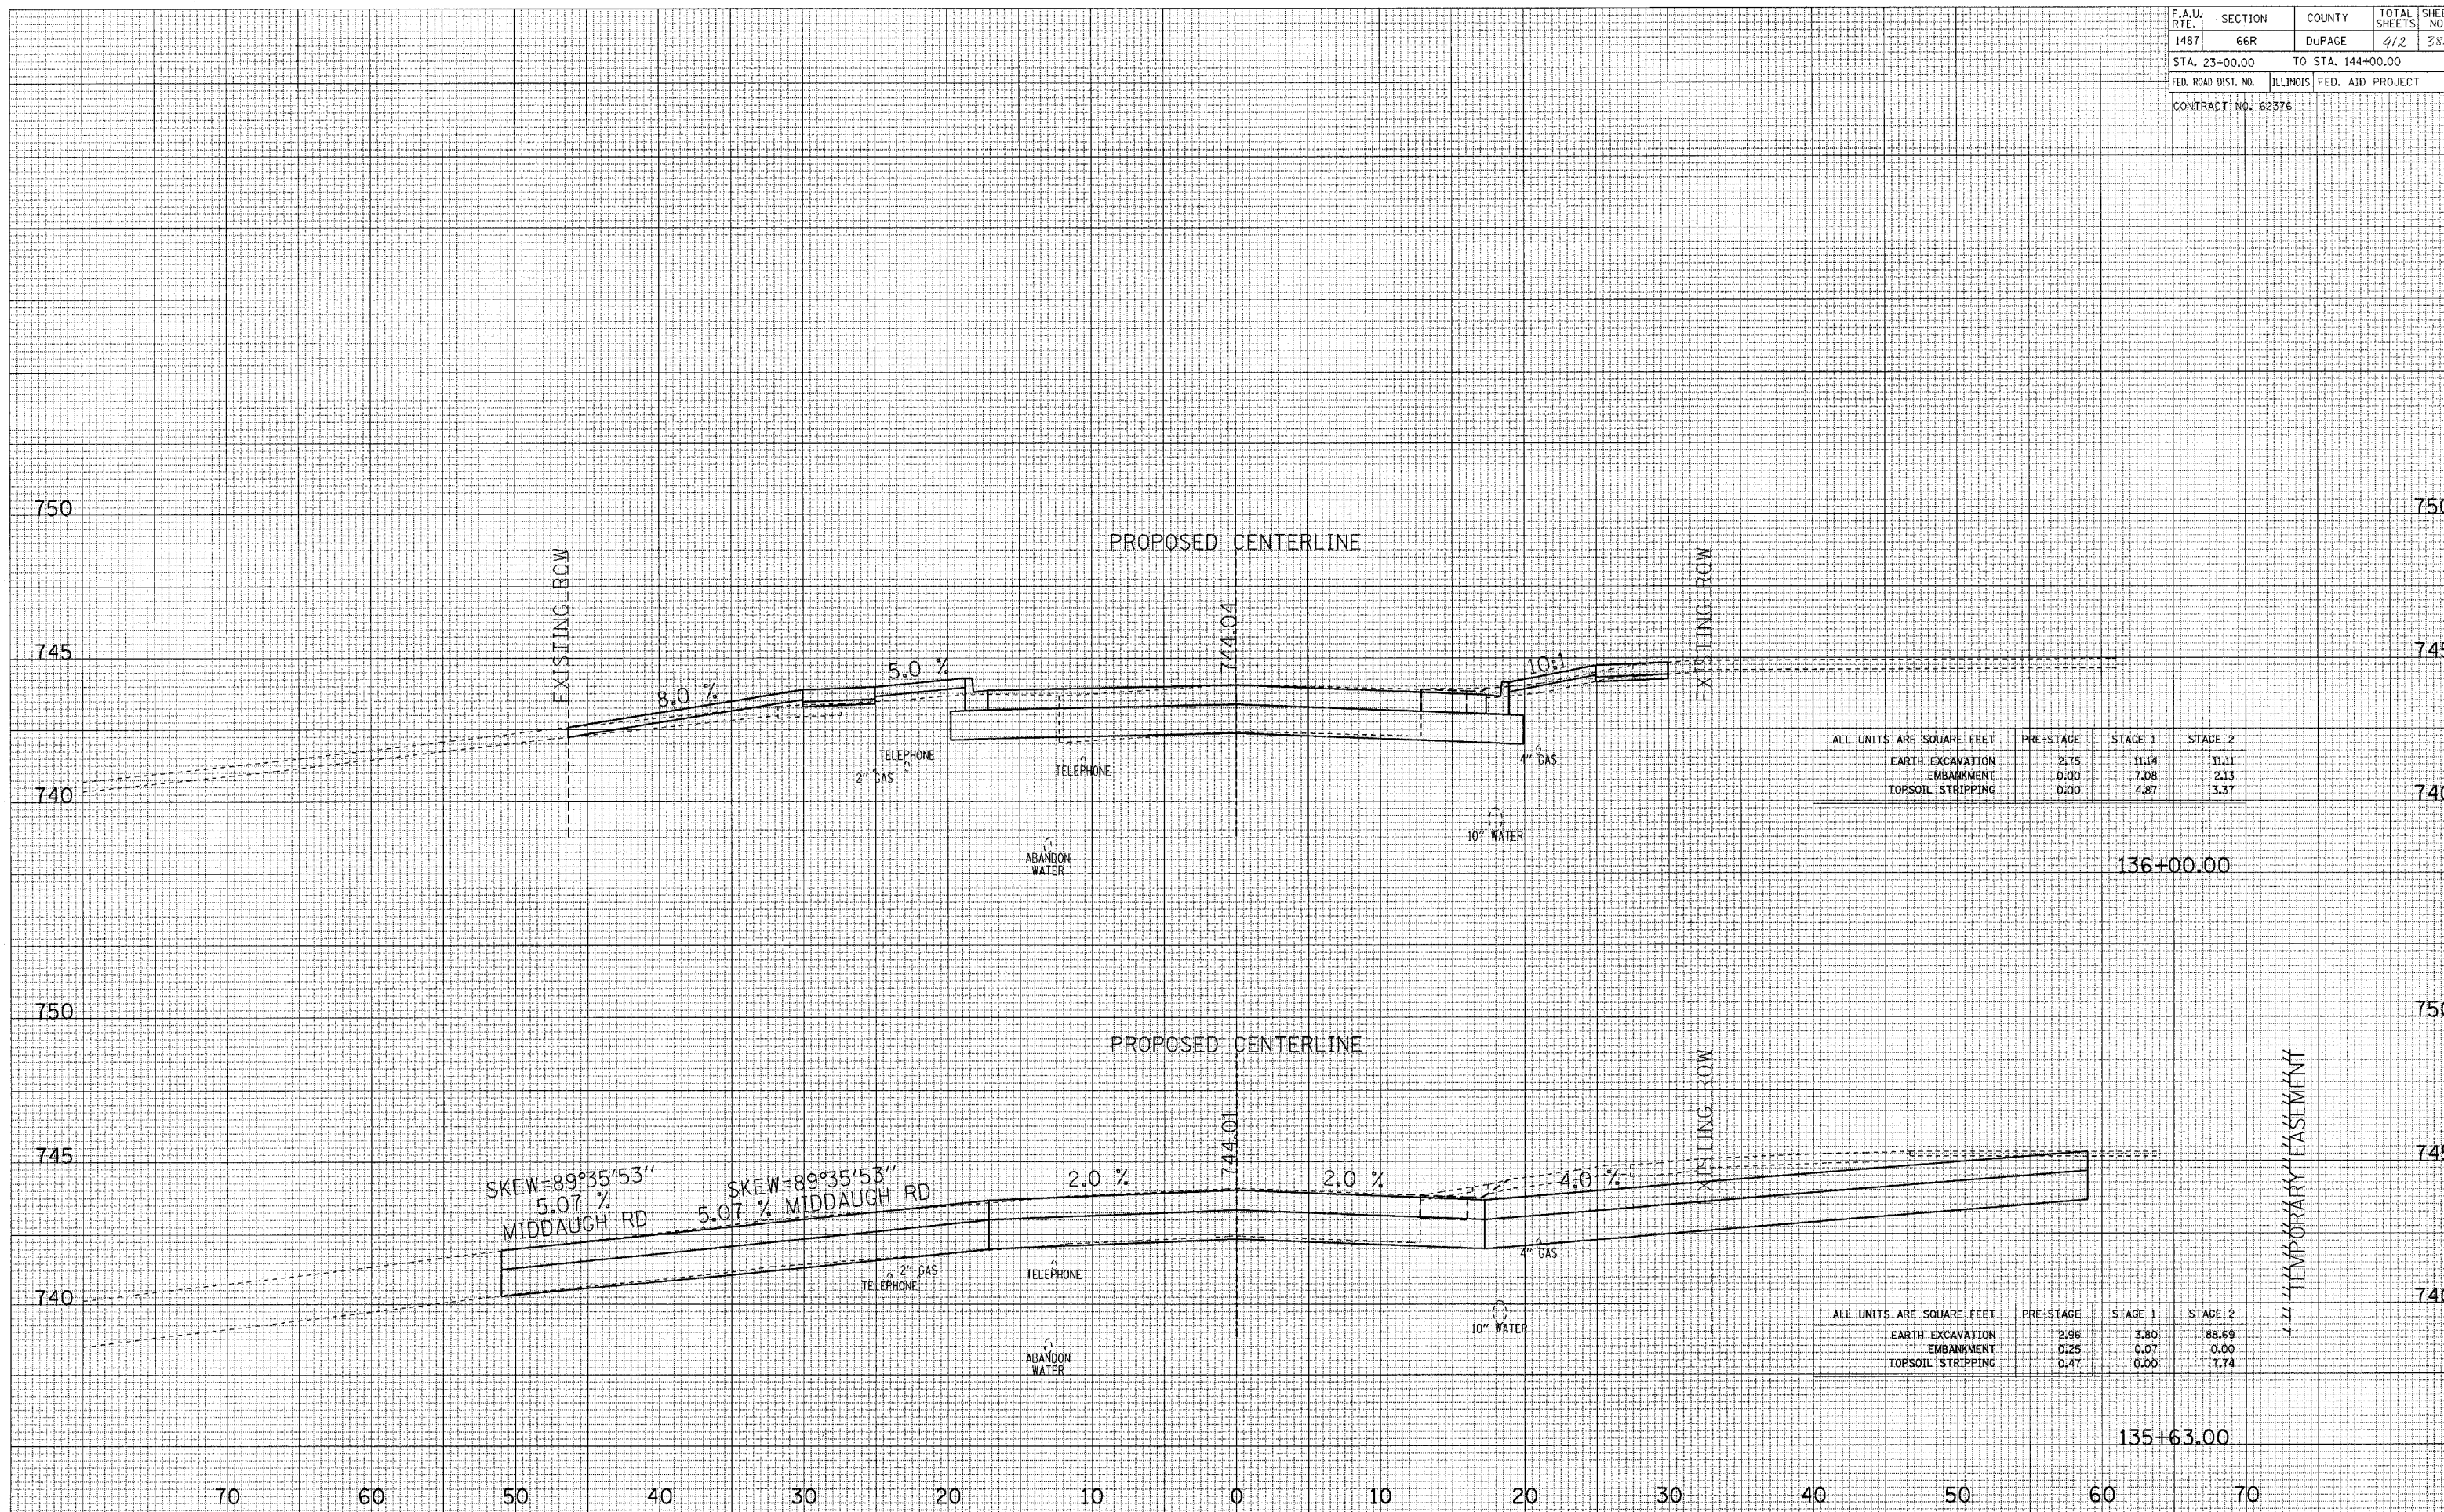

ALL UNITS ARE SQUARE FEET	PRE-STAGE	STAGE 1	STAGE 2
EARTH EXCAVATION	2.75	11.14	11.11
EMBANKMENT	0.00	7.08	2.13
TOPSOIL STRIPPING	0.00	4.87	3.37

ALL UNITS ARE SQUARE FEET	PRE-STAGE	STAGE 1	STAGE 2
EARTH EXCAVATION	2.96	3.80	88.69
EMBANKMENT	0.25	0.07	0.00
TOPSOIL STRIPPING	0.47	0.00	7.74

MAPLE AVENUE CROSS SECTIONS