


SURVEYED
 PLOTTED
 TEMPLATE
 NOTE BOOK
 AREAS CHECKED
 NO.

ORIGINAL
 SURVEY
 PLOTTED
 TEMPLATE
 NOTE BOOK
 AREAS CHECKED
 NO.

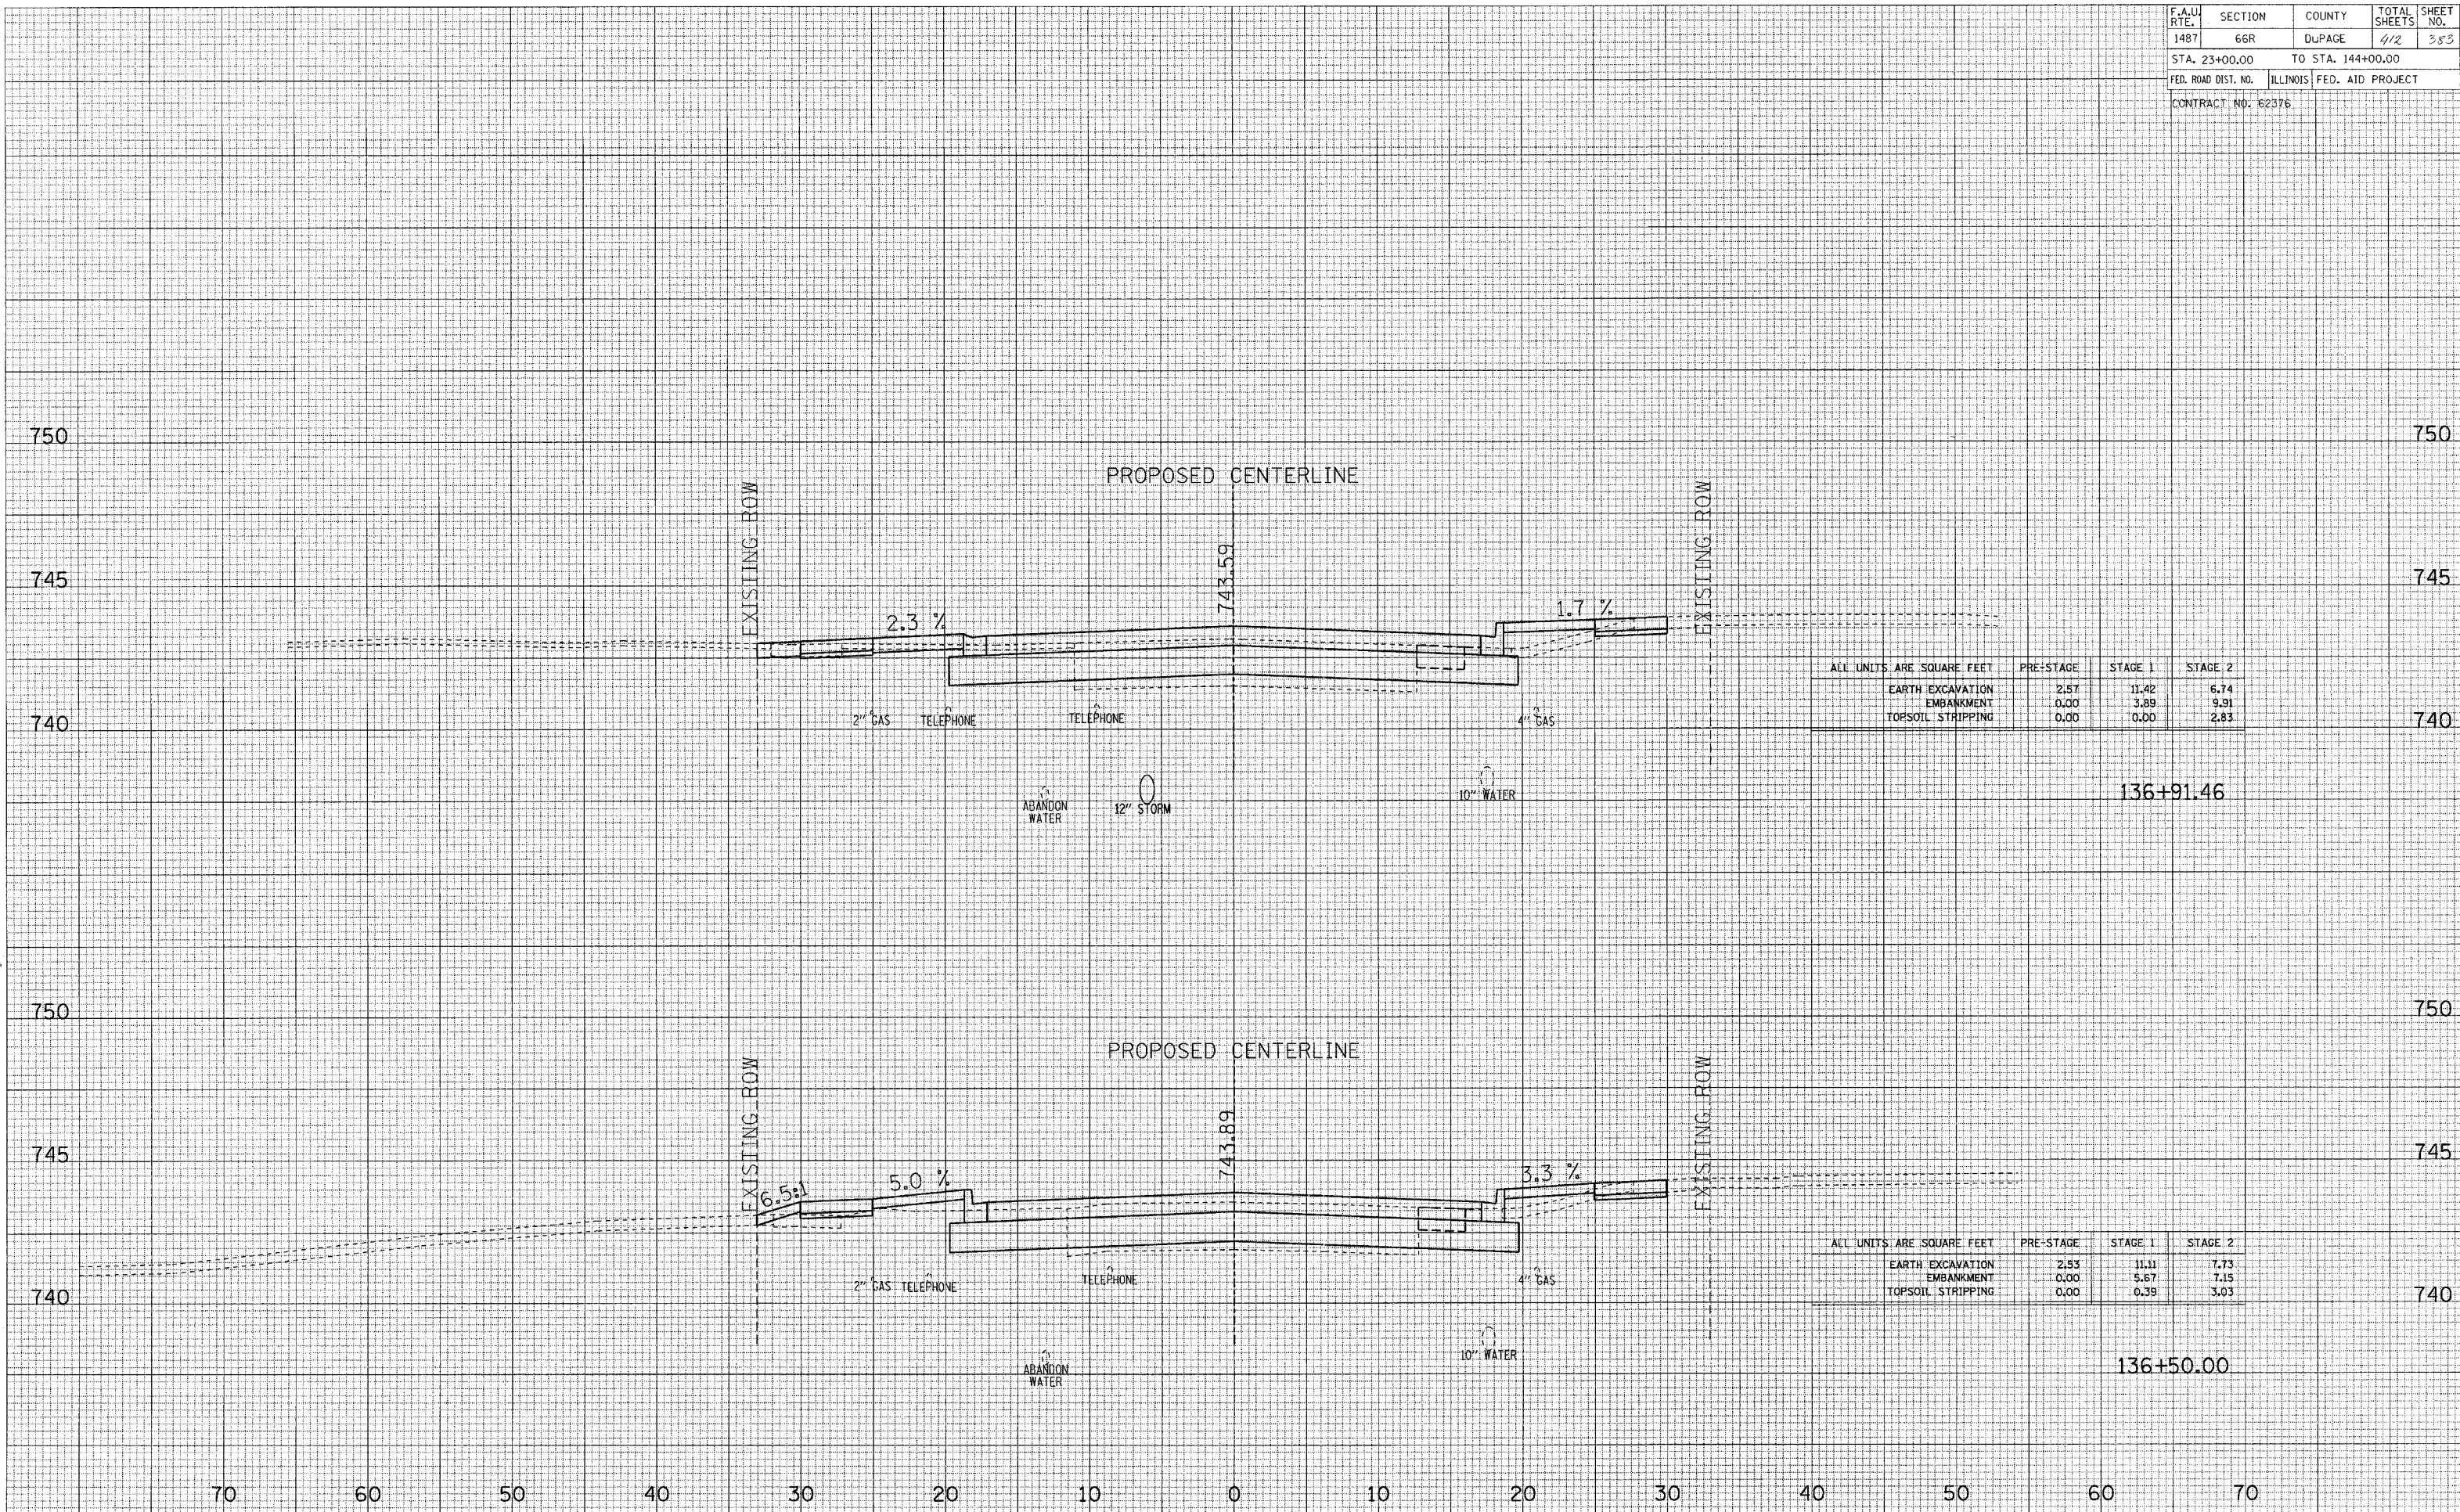

ALL UNITS ARE SQUARE FEET	PRE-STAGE	STAGE 1	STAGE 2
EARTH EXCAVATION	2.57	11.42	6.74
EMBANKMENT	0.00	3.89	9.91
TOPSOIL STRIPPING	0.00	0.00	2.83

136+91.46

ALL UNITS ARE SQUARE FEET	PRE-STAGE	STAGE 1	STAGE 2
EARTH EXCAVATION	2.53	11.11	7.73
EMBANKMENT	0.00	5.67	7.15
TOPSOIL STRIPPING	0.00	0.39	3.03

136+50.00

MAPLE AVENUE CROSS SECTIONS