


FINISH SURVEYED
 SURVEY PLOTTED
 NOTE BOOK NO.
 TEMPLATE AREAS CHECKED

ORIGINAL SURVEYED
 SURVEY PLOTTED
 NOTE BOOK NO.
 TEMPLATE AREAS CHECKED

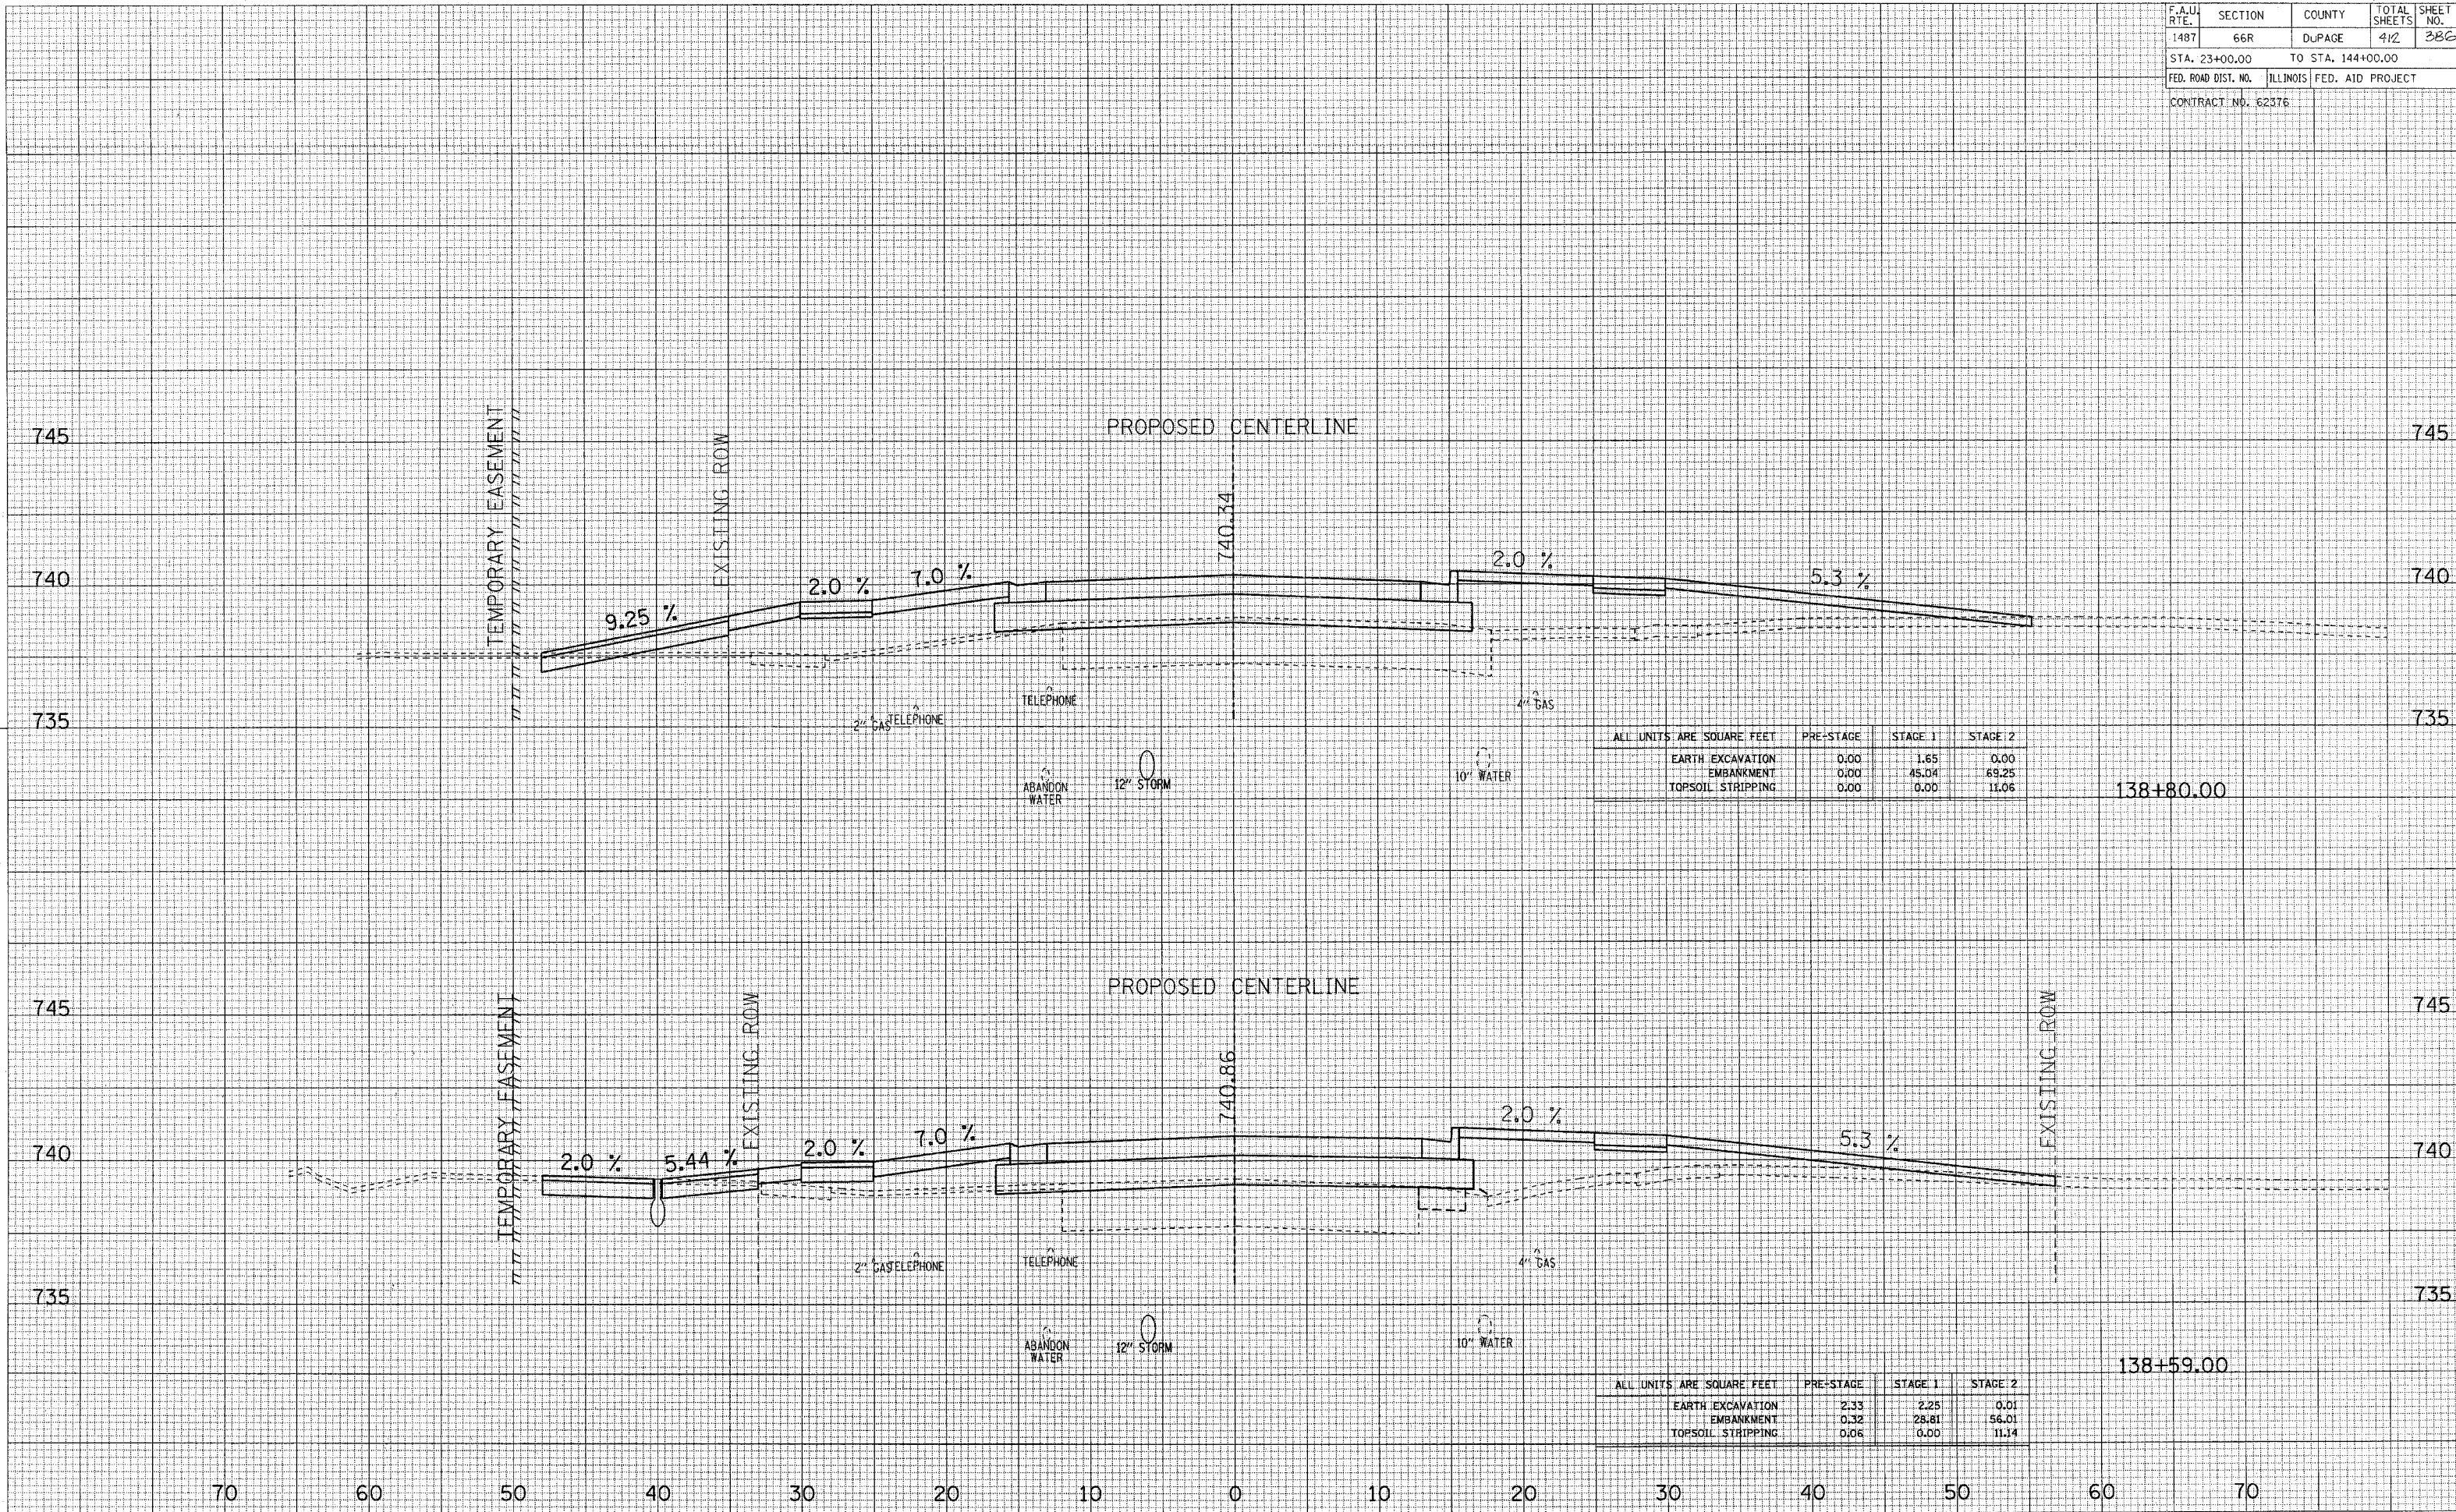

ALL UNITS ARE SQUARE FEET	PRE-STAGE	STAGE 1	STAGE 2
EARTH EXCAVATION	0.00	1.65	0.00
EMBANKMENT	0.00	45.04	69.25
TOPSOIL STRIPPING	0.00	0.00	11.06

138+80.00

ALL UNITS ARE SQUARE FEET	PRE-STAGE	STAGE 1	STAGE 2
EARTH EXCAVATION	2.33	2.25	0.01
EMBANKMENT	0.32	28.81	56.01
TOPSOIL STRIPPING	0.06	0.00	11.14

138+59.00

MAPLE AVENUE CROSS SECTIONS