


DATE
BY
SURVEYED
PLOTTED
NOTE BOOK
AREAS CHECKED

DATE
BY
ORIGINAL SURVEY
PLOTTED
NOTE BOOK
AREAS CHECKED

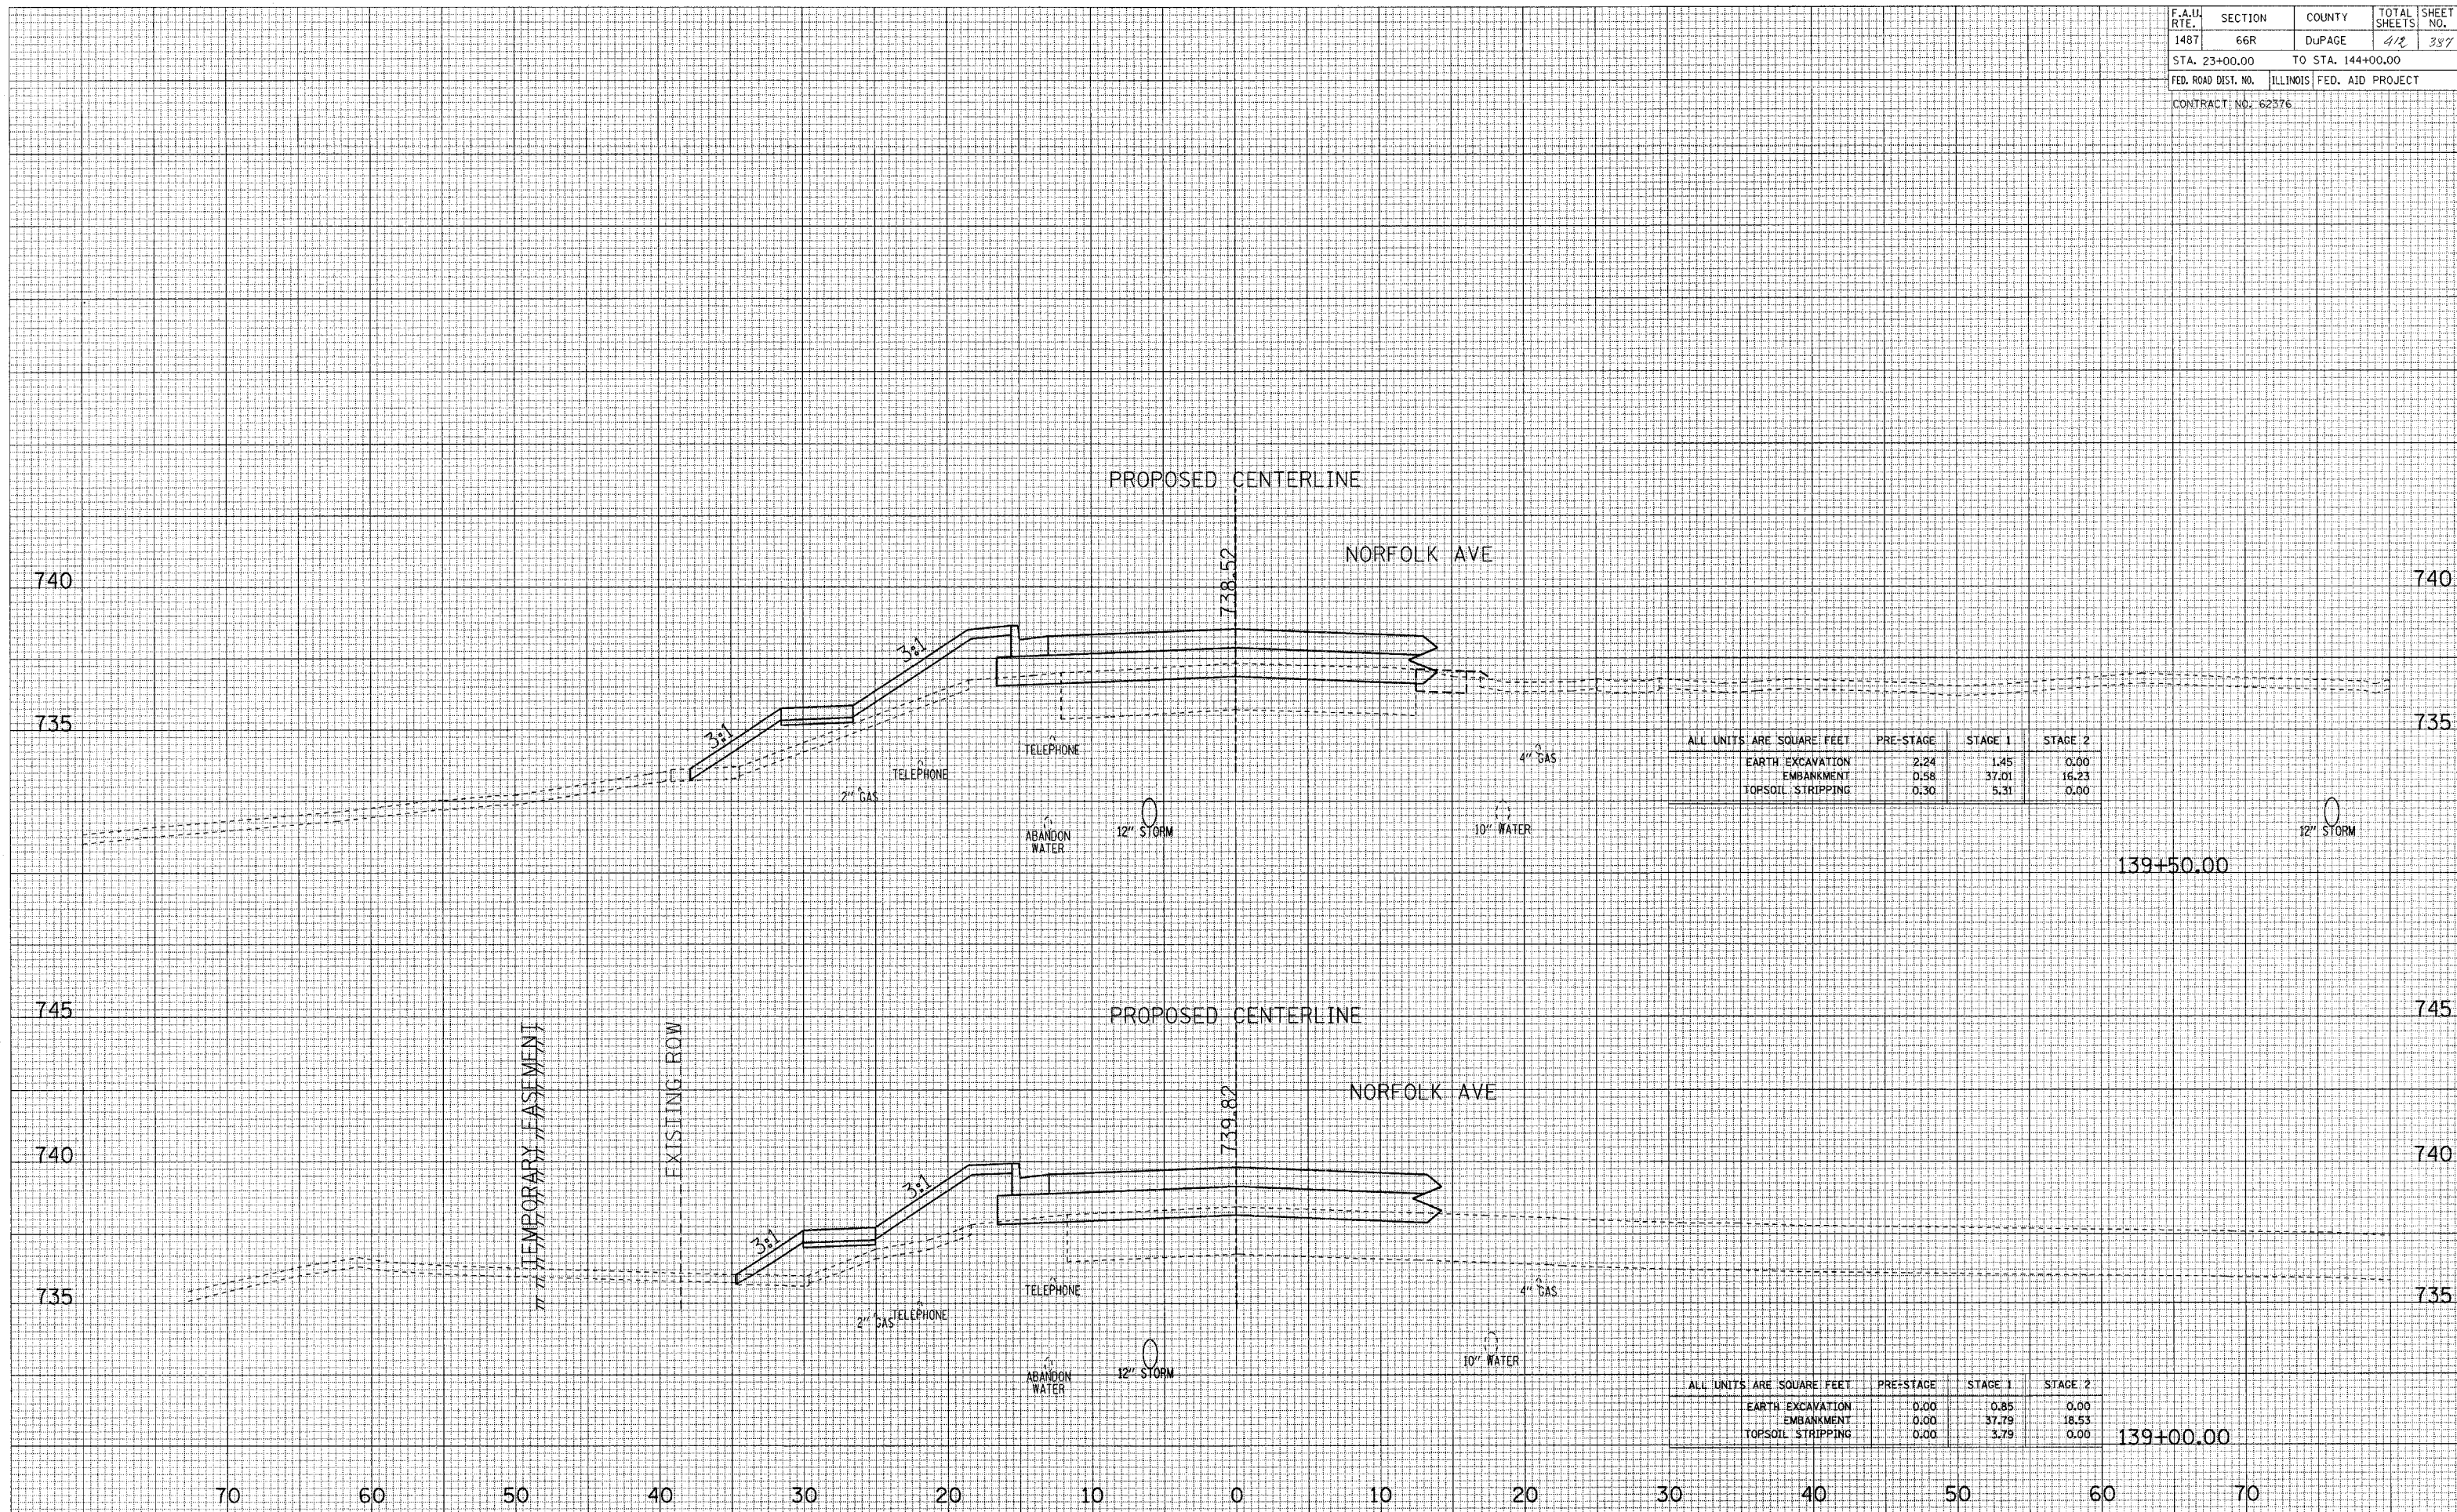

ALL UNITS ARE SQUARE FEET	PRE-STAGE	STAGE 1	STAGE 2
EARTH EXCAVATION	2.24	1.45	0.00
EMBANKMENT	0.58	37.01	16.23
TOPSOIL STRIPPING	0.30	5.31	0.00

ALL UNITS ARE SQUARE FEET	PRE-STAGE	STAGE 1	STAGE 2
EARTH EXCAVATION	0.00	0.85	0.00
EMBANKMENT	0.00	37.79	18.53
TOPSOIL STRIPPING	0.00	3.79	0.00

MAPLE AVENUE CROSS SECTIONS