


F.A.U. RTE. 1487	SECTION 66R	COUNTY DuPAGE	TOTAL SHEETS 412	SHEET NO. 389
STA. 23+00.00		TO STA. 144+00.00		
FED. ROAD DIST. NO.		ILLINOIS		FED. AID PROJECT
CONTRACT NO. 62376				

DATE	BY
DATE	BY
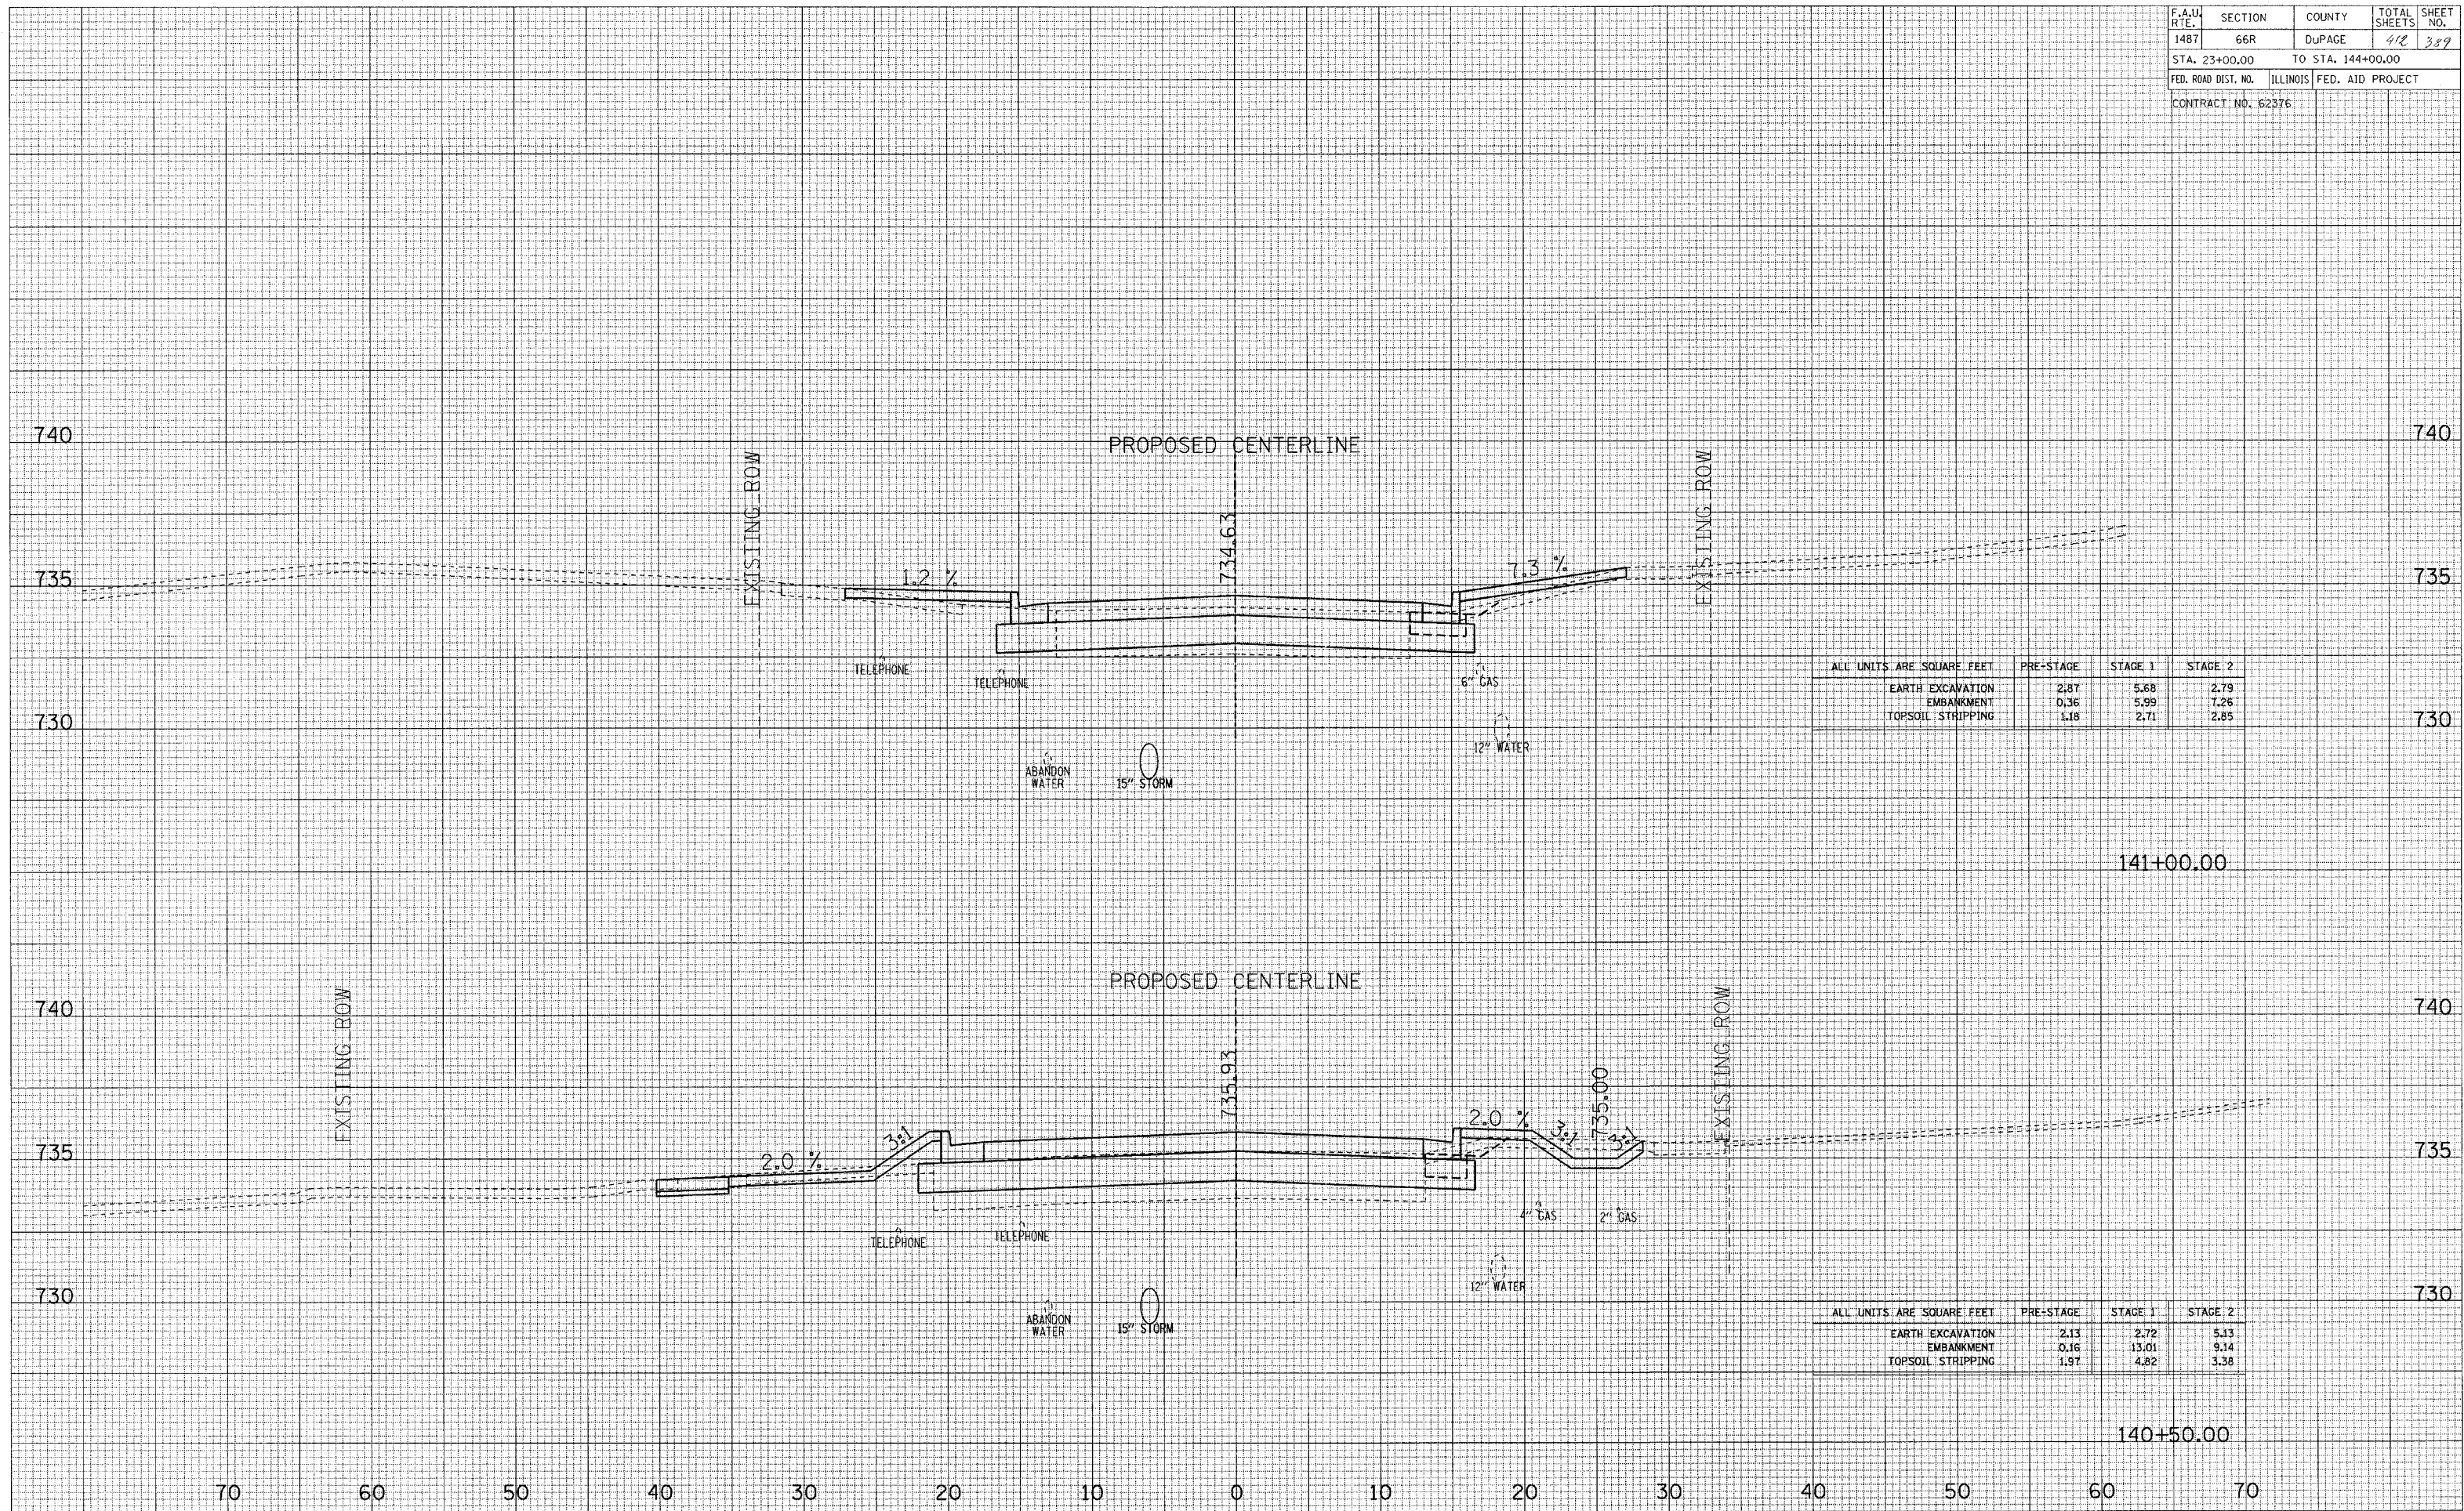

ALL UNITS ARE SQUARE FEET	PRE-STAGE	STAGE 1	STAGE 2
EARTH EXCAVATION	2.87	5.68	2.79
EMBANKMENT	0.36	5.99	7.26
TOPSOIL STRIPPING	1.18	2.71	2.85

ALL UNITS ARE SQUARE FEET	PRE-STAGE	STAGE 1	STAGE 2
EARTH EXCAVATION	2.13	2.72	5.13
EMBANKMENT	0.16	13.01	9.14
TOPSOIL STRIPPING	1.97	4.82	3.38

MAPLE AVENUE CROSS SECTIONS